



APPLICANTS EXHIBITS
 Conceptual Site Plan
 (private sports building in red oval)

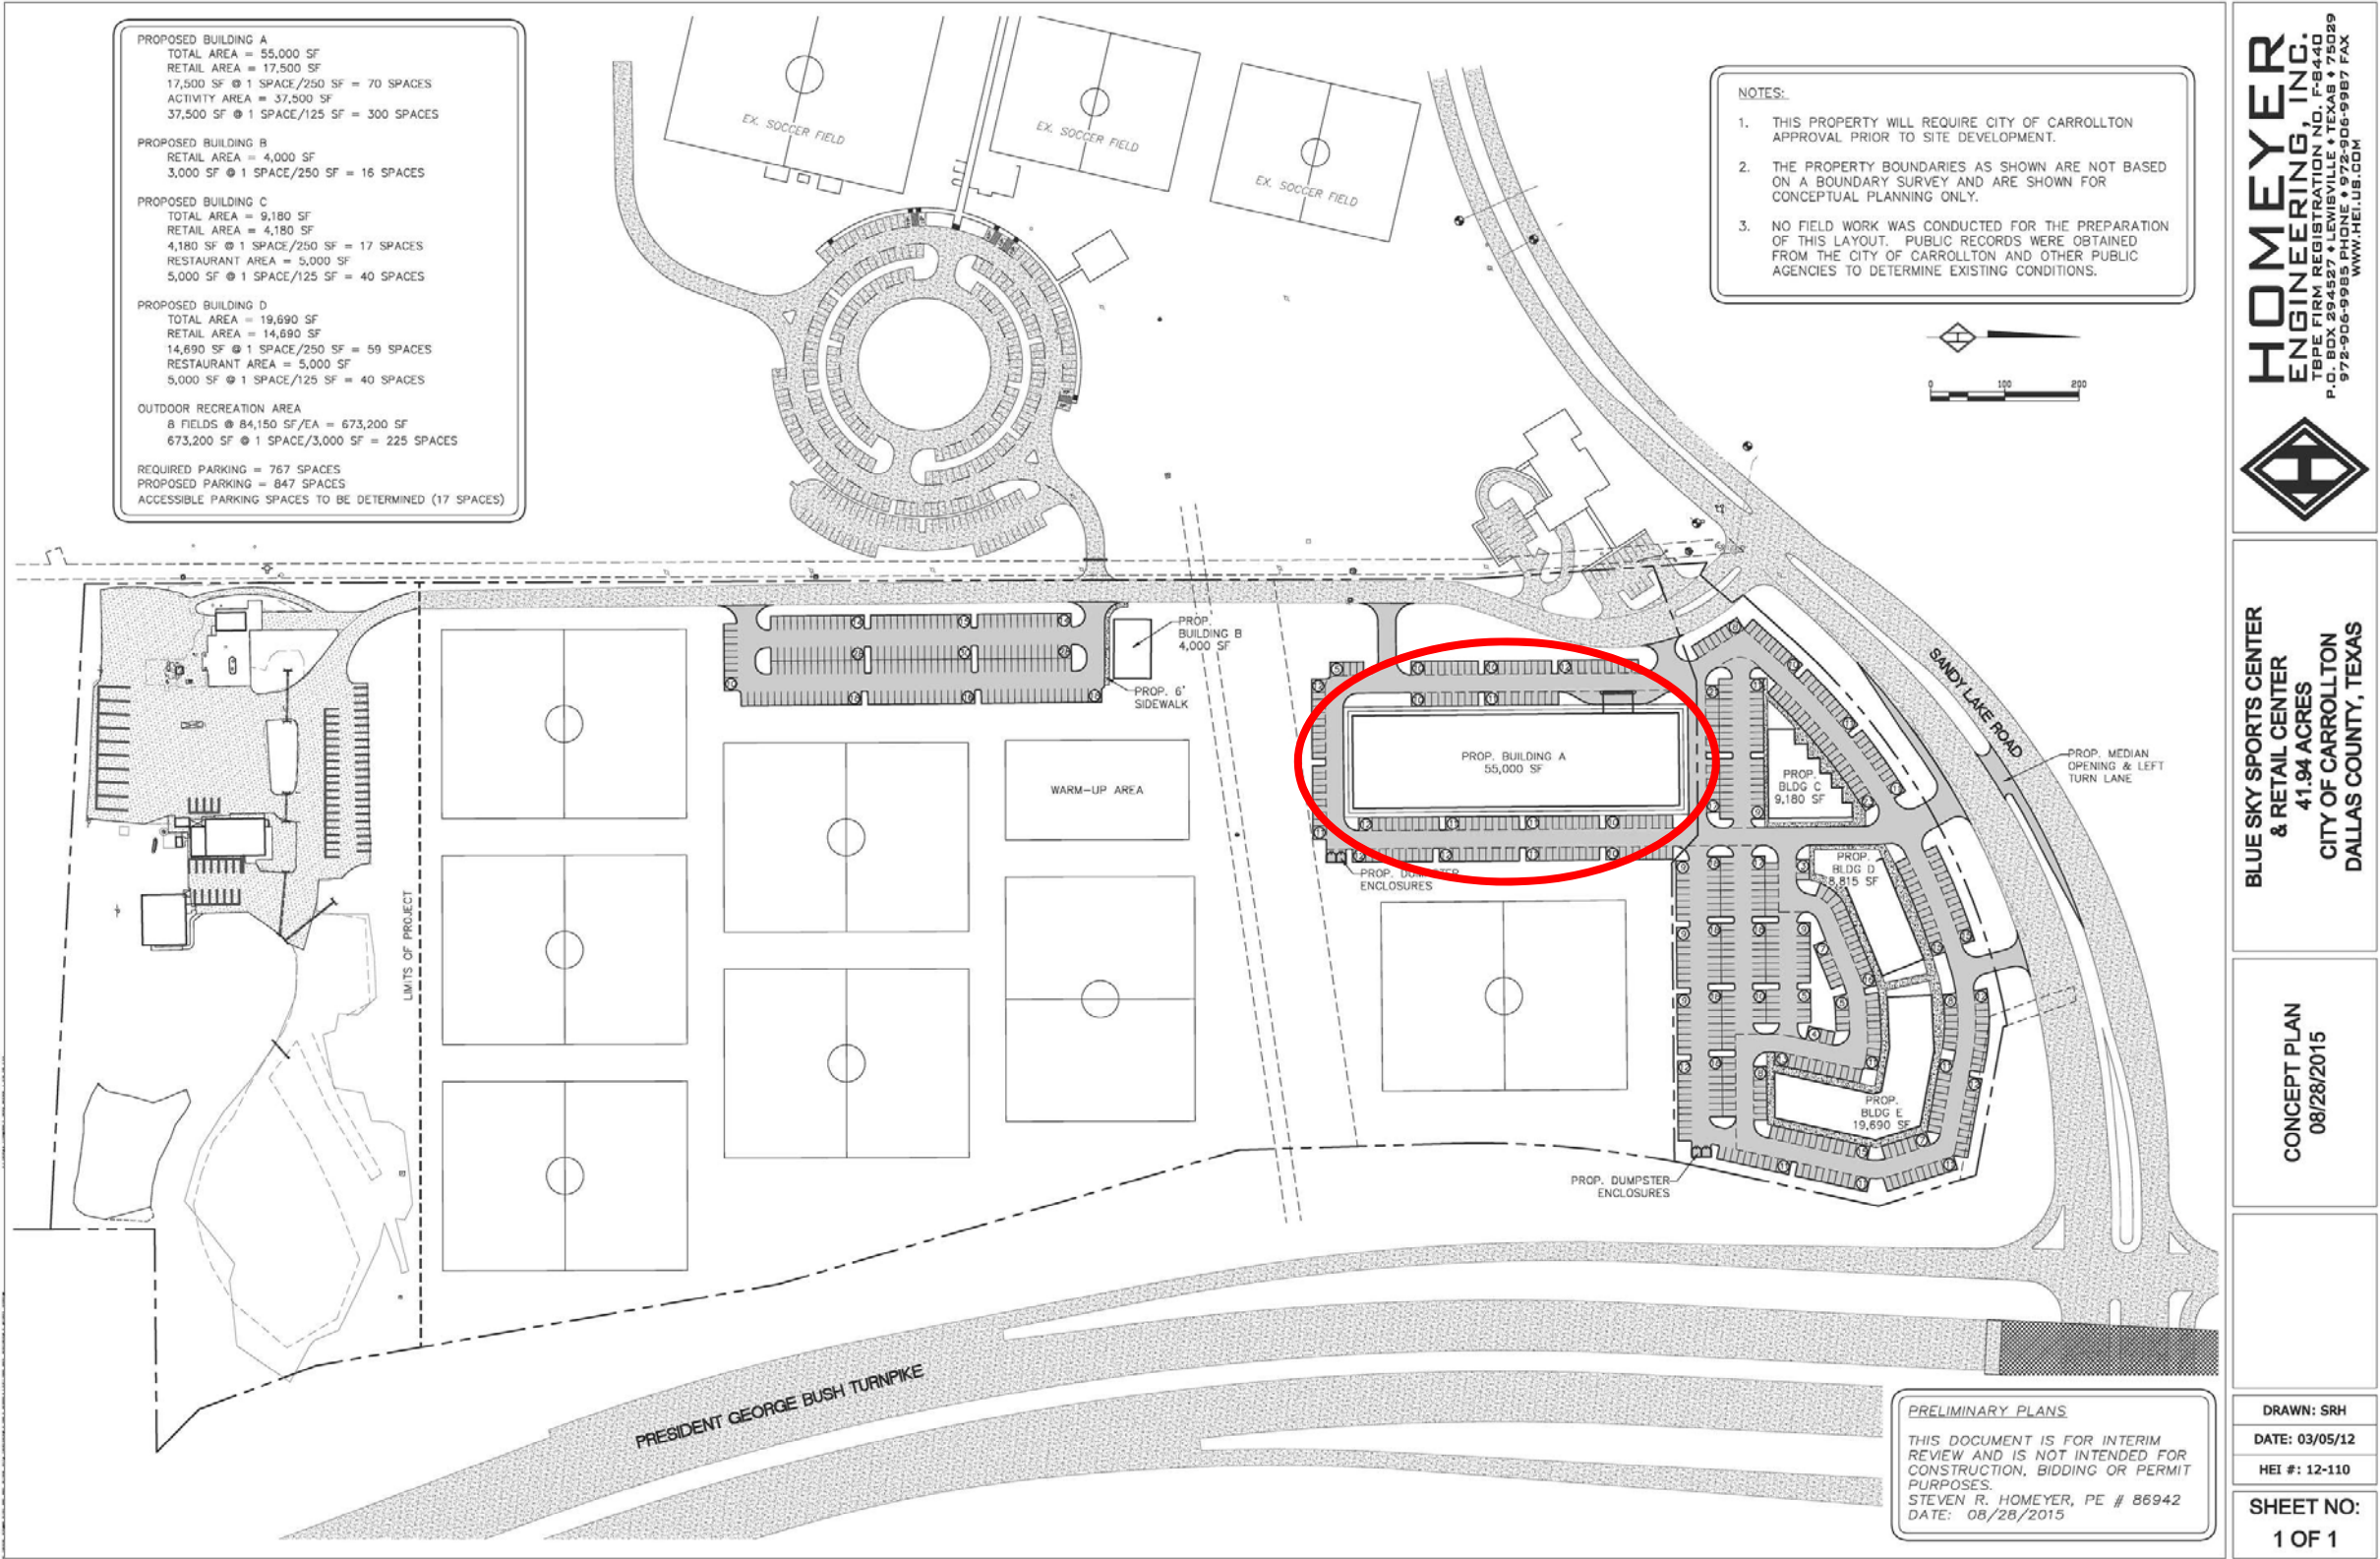

APPLICANTS EXHIBITS
Conceptual Elevations

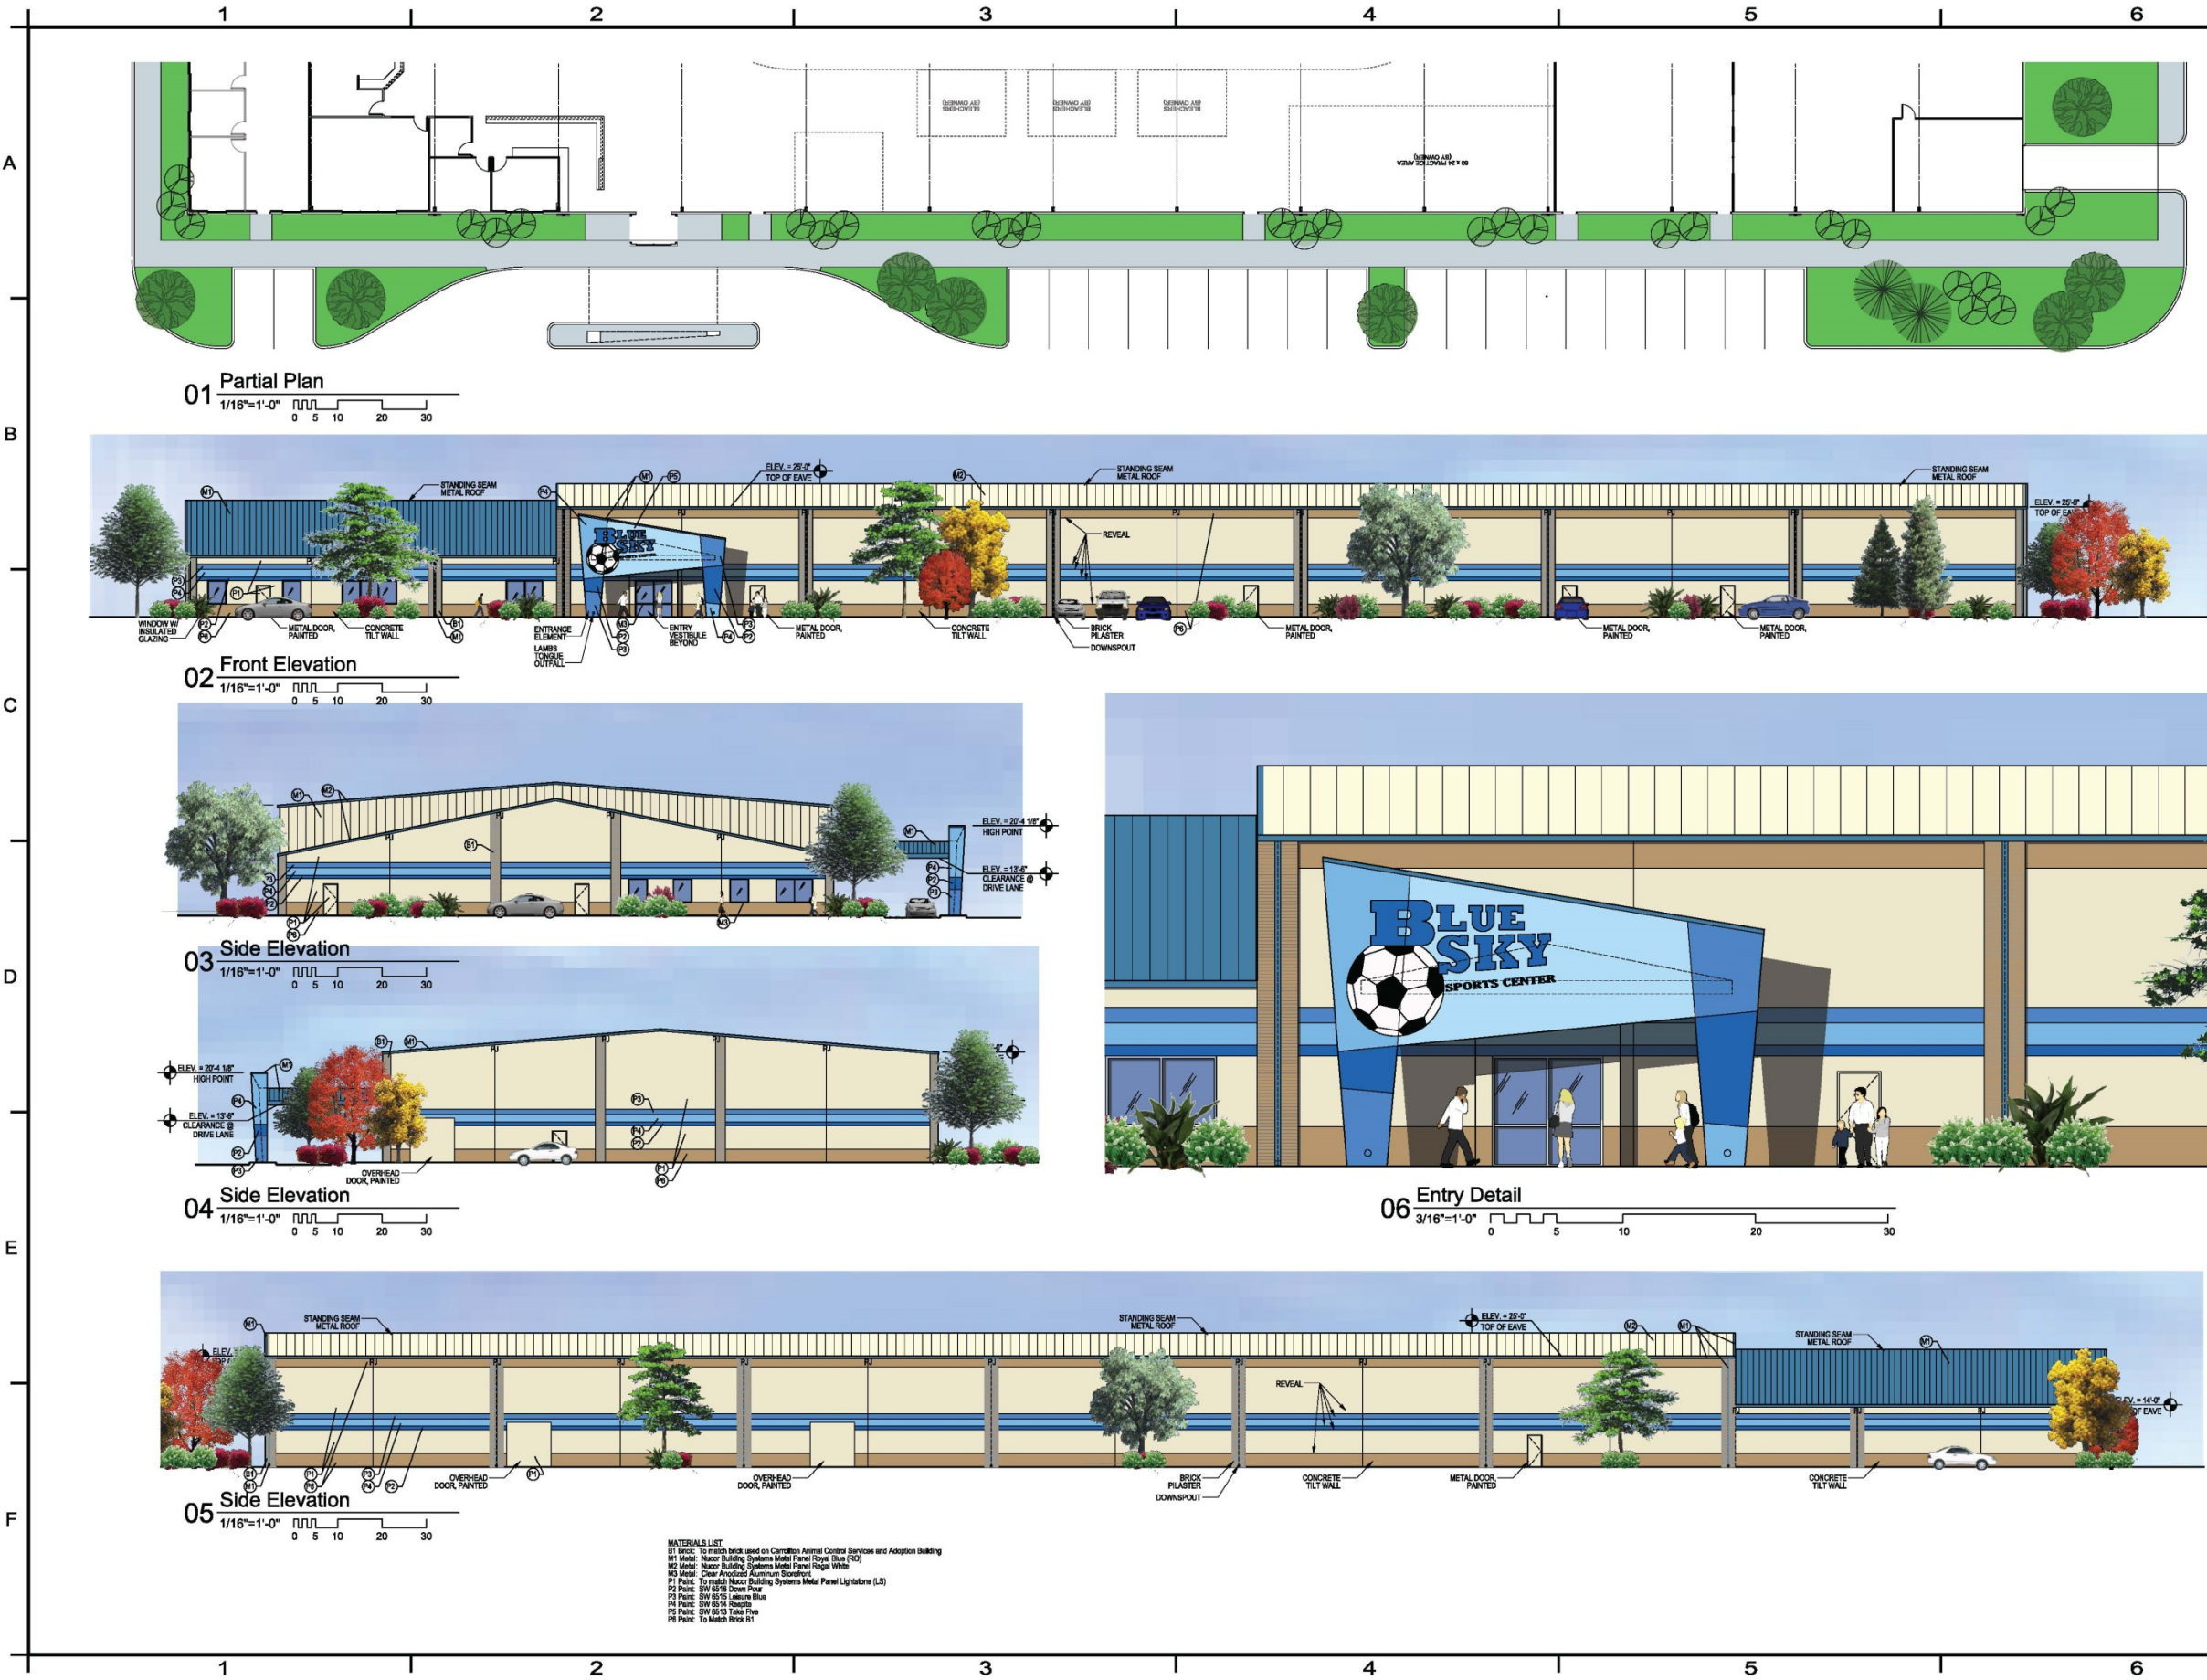

places made architecture
"made up places made real"

Phillip Morse, Architect
PlacesMade architecture
3801 Yucca Drive, Suite 103
Carrollton, Texas 75006
214 988 7074
www.placesmadeareal.com

SEAL:

If the adjacent seal block does not contain the architect's seal signature, and date, then this document is incomplete and may not be used for regulatory approval, permit, or construction.

PlacesMade architecture
Phillip Morse, TX Reg No. 17037
The Texas Board of Architectural Examiners has jurisdiction over compliance regarding the professional conduct of persons registered as Architects in TX. P.O. Box 13337, Austin, TX 78711-2337, Ph. 512-305-8000. www.BesBlue.com

TRI-STAR CONSTRUCTION, INC.
GENERAL CONTRACTORS
3801 Yucca Drive, Building #2
Flower Mound, Texas 75028
972.221.5558
www.tristarcorp.org

Carrollton Location
City of Carrollton, TX
Dallas County, TX

New Building for:

Blue Sky Sports Center

Project No. 15032
Date November 2015
Revisions
No. Date
Progress 12-21-15
Progress 12-22-15

scale verification
1" = 1'

Sheet
A2.1C
Color Elevations

Private Recreational Building
With indoor soccer field, etc.

