



FLOOR PLAN

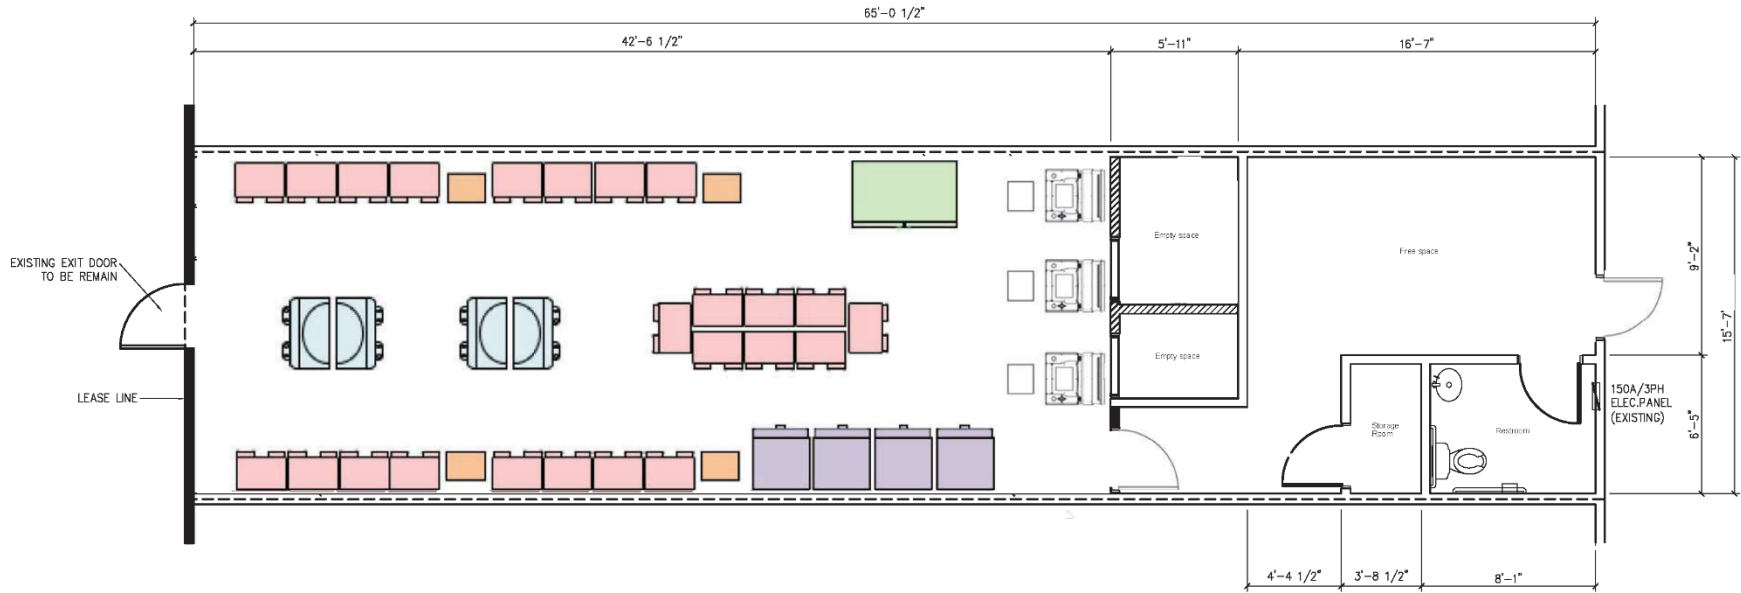

PROPOSED FLOOR PLAN

SCALE: 1/4" = 1'-0"

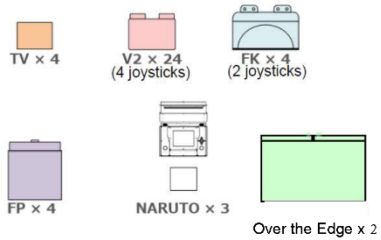

GAMING DEVICES



City File No. PLSUP 2024-051
FK4 Claw machine



City File No. PLSUP 2024-096
NARUTO GAME MACHINE



City File No. PLSUP 2024-096

Mini Crane machine and Token vendor



City File No. PLSUP 2024-096

Show time (Claw machine)