
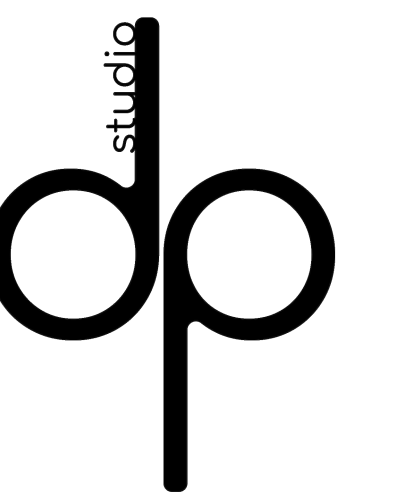


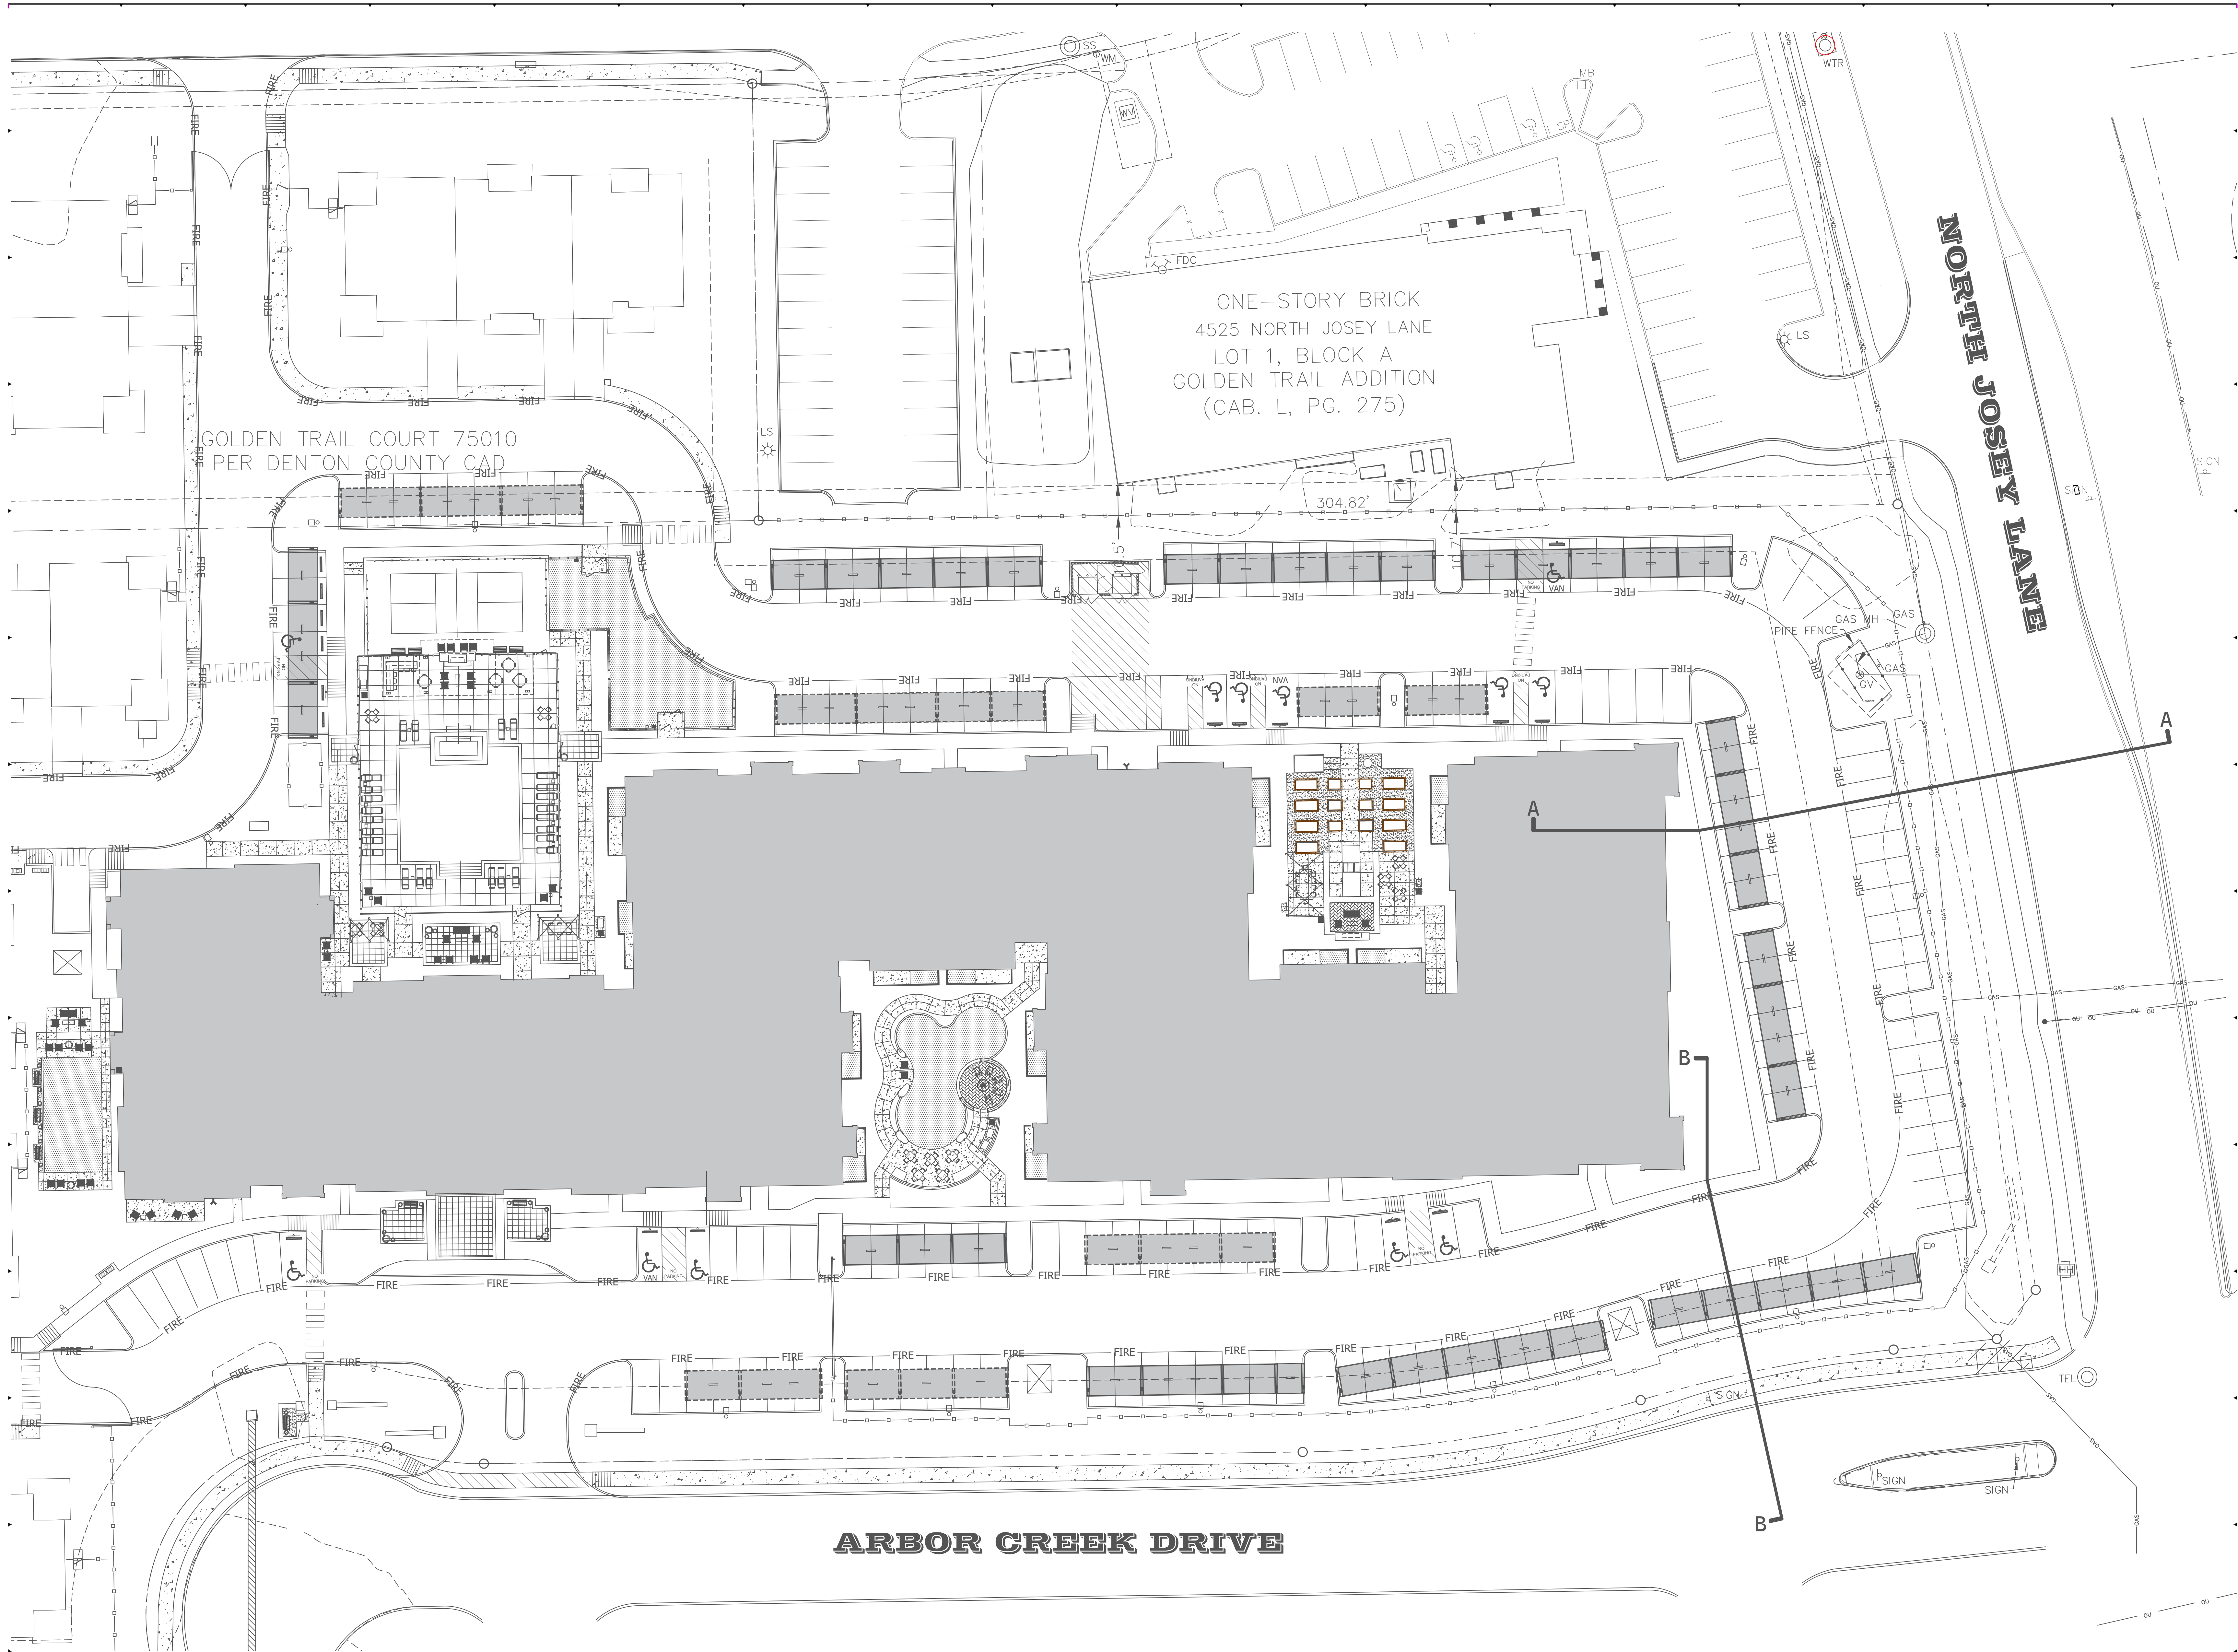

studio dp
19901 Southwest Fwy
Sugar Land, TX 77479

CONSULTANT:

PROFESSIONAL SEAL:
NOT FOR REGULATORY APPROVAL,
PERMITTING, OR CONSTRUCTION.
DENNIS S. PATEL, TEXAS NO.29678

MARK DATE DESCRIPTION

AVENIDA
PARTNERS, LLC

AVENIDA
CARROLLTON

1875 ARBOR CREEL DR.
CARROLLTON, TX 75010

SITE PLAN

PLZ 2025-07

DATE SHEET NO.

7/11/2025

PROJECT NO.


N049

DRWN/CHKD

dp / dp

AS.01

1 ARCHITECTURAL SITE PLAN
SCALE: 1" = 250'

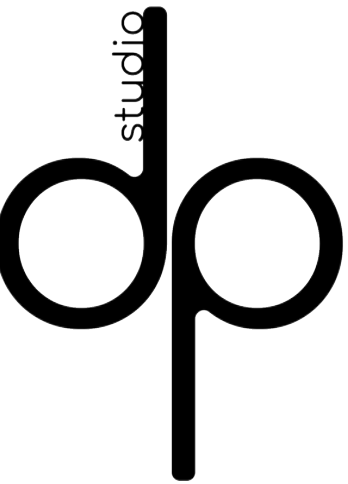


studio dp
19901 Southwest Fwy
Sugar Land, TX 77479

CONSULTANT:


PROFESSIONAL SEAL:
NOT FOR REGULATORY APPROVAL,
PERMITTING, OR CONSTRUCTION.
DENNIS S. PATEL, TEXAS NO.29678

MARK DATE DESCRIPTION

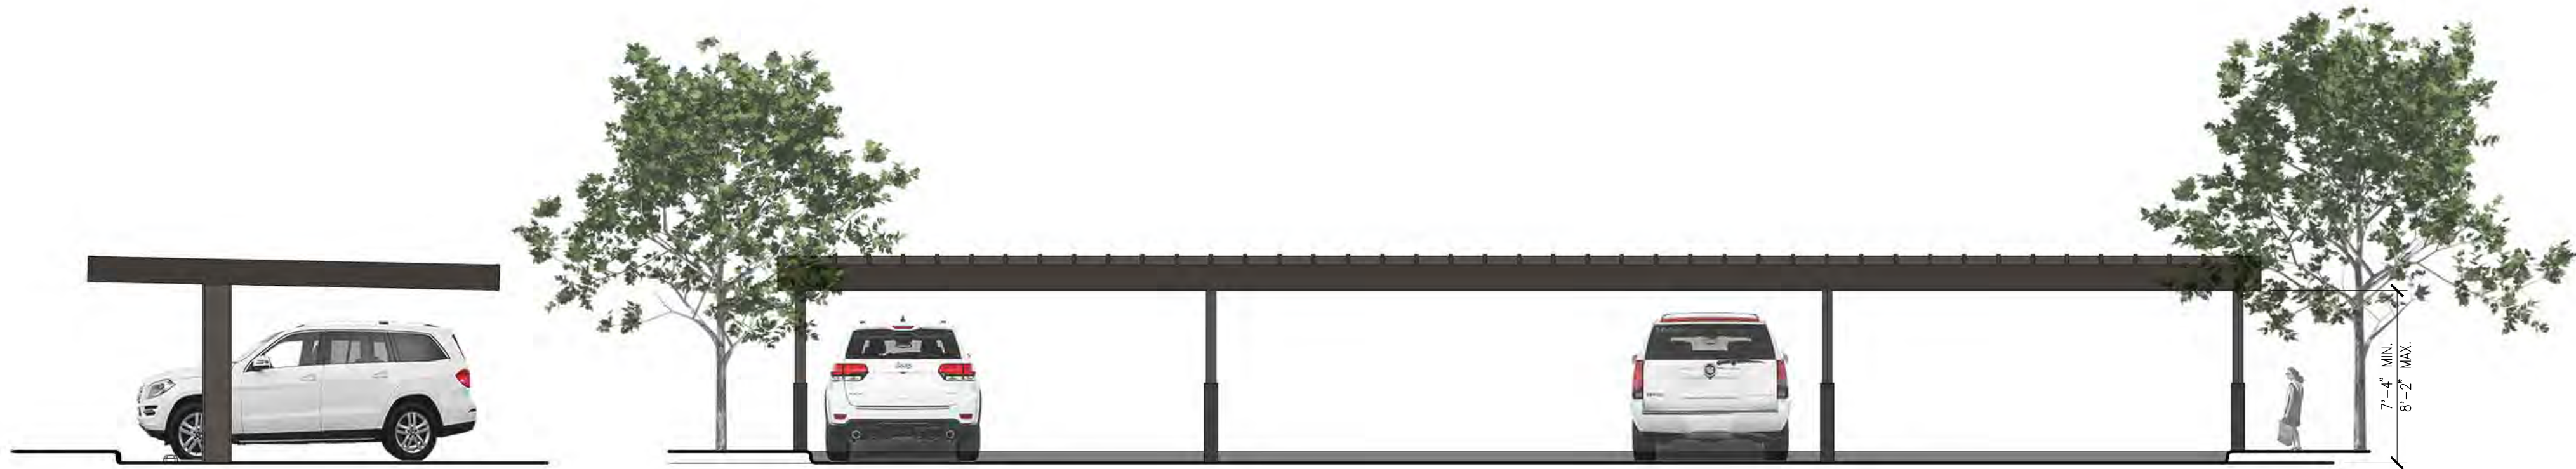

CARPORT ELEVATIONS (C4 SHOWN)

1 LINE OF SIGHT EXHIBIT
N.T.S.

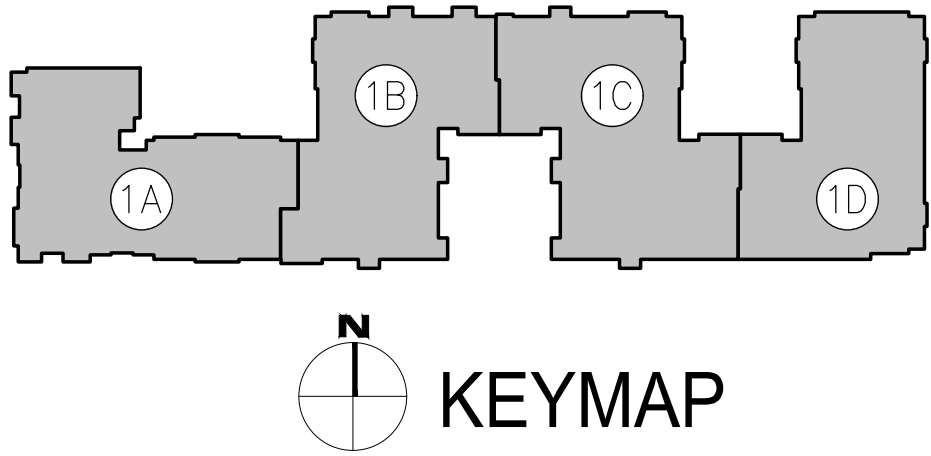

AVENIDA
PARTNERS, LLC

AVENIDA
CARROLLTON

1875 ARBOR CREEL DR.
CARROLLTON, TX 75010

SECTION 'A'

PLZ 2025-07

DATE SHEET NO.

7/11/2025


PROJECT NO.

N049

DRWN/CHKD

dp / dp

copyright © 2022 by studio dp, LLC.

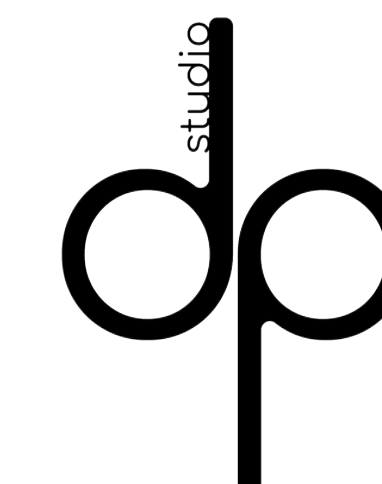

studio dp
19901 Southwest Fwy
Sugar Land, TX 77479

CONSULTANT:

PROFESSIONAL SEAL:
NOT FOR REGULATORY APPROVAL,
PERMITTING, OR CONSTRUCTION.

DENNIS S. PATEL, TEXAS NO.29678

MARK	DATE	DESCRIPTION
------	------	-------------

**AVENIDA
PARTNERS, LLC**

**AVENIDA
CARROLLTON**

1875 ARBOR CREEL DR.
CARROLLTON, TX 75010

SECTION 'B'

PLZ 2025-07

DATE SHEET NO.




7/11/2025

PROJECT NO.


N049

DRWN/CHKD

dp / dp

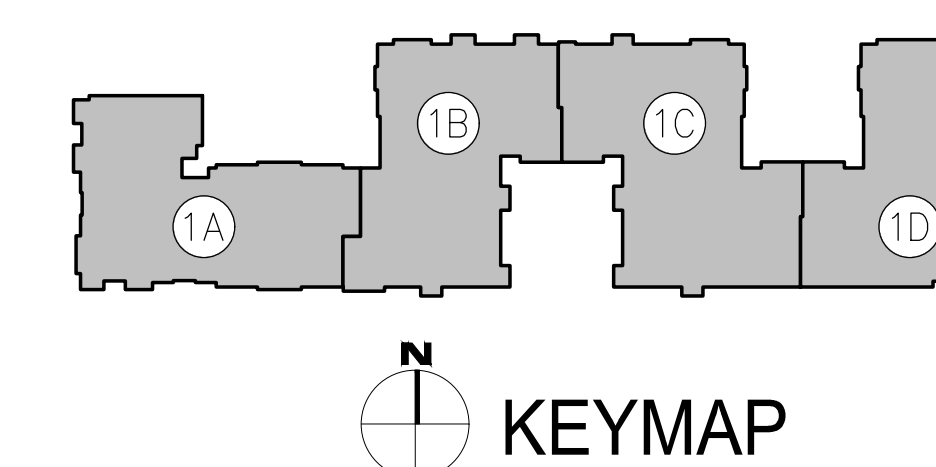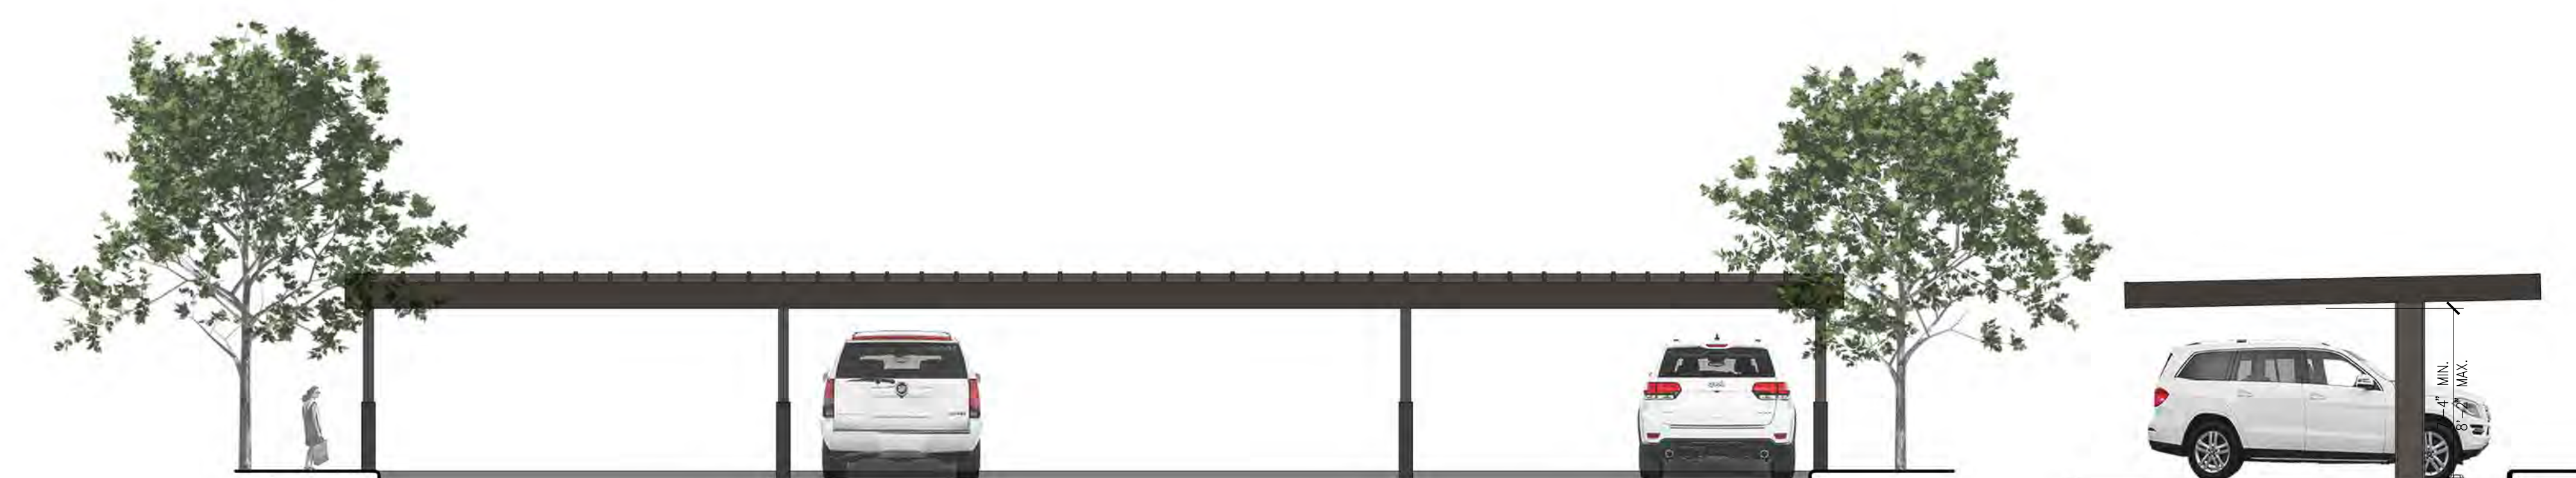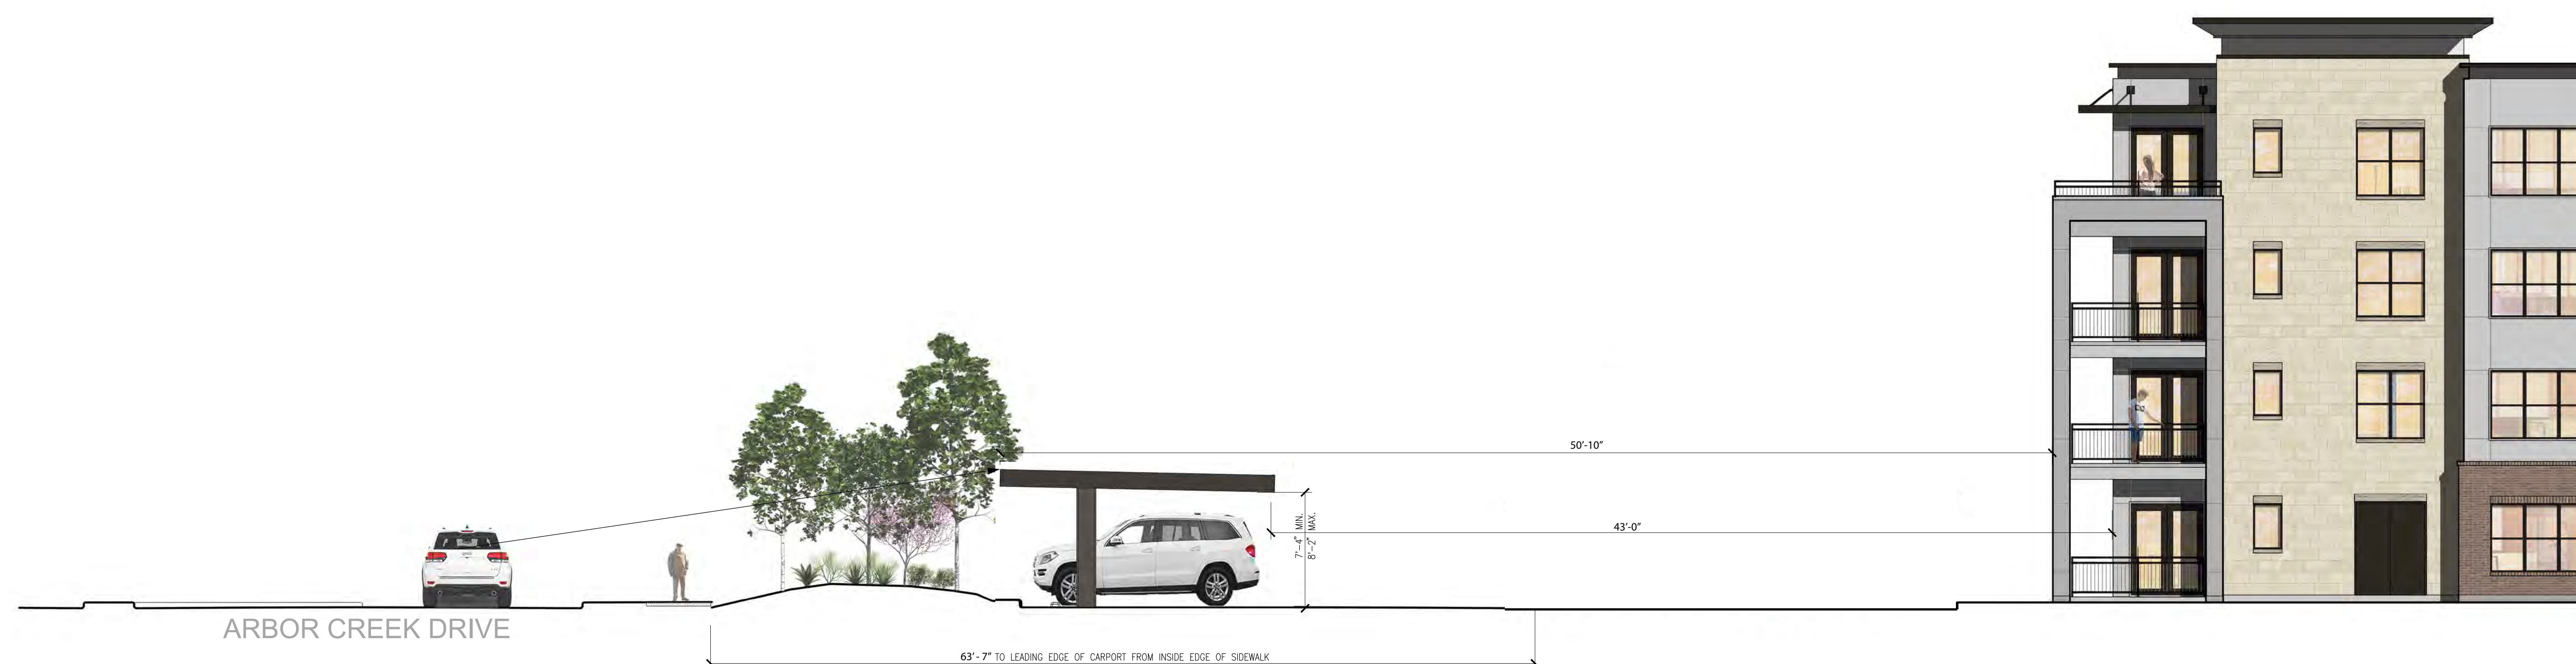

Drawing: UA2021049.40 Avenida Carrollton05 CAD/Sweets02.CD02 APARTMENT L504 L505 NATIVE PLANTING EXHIBIT.APT.dwg
Last Saved: August 18, 2025 4:26:08 PM by Anagwekar
Last Plotted 8/18/2025 4:28:12 PM
COPYRIGHT © ALL RIGHTS RESERVED DTJ DESIGN, INC. 2019

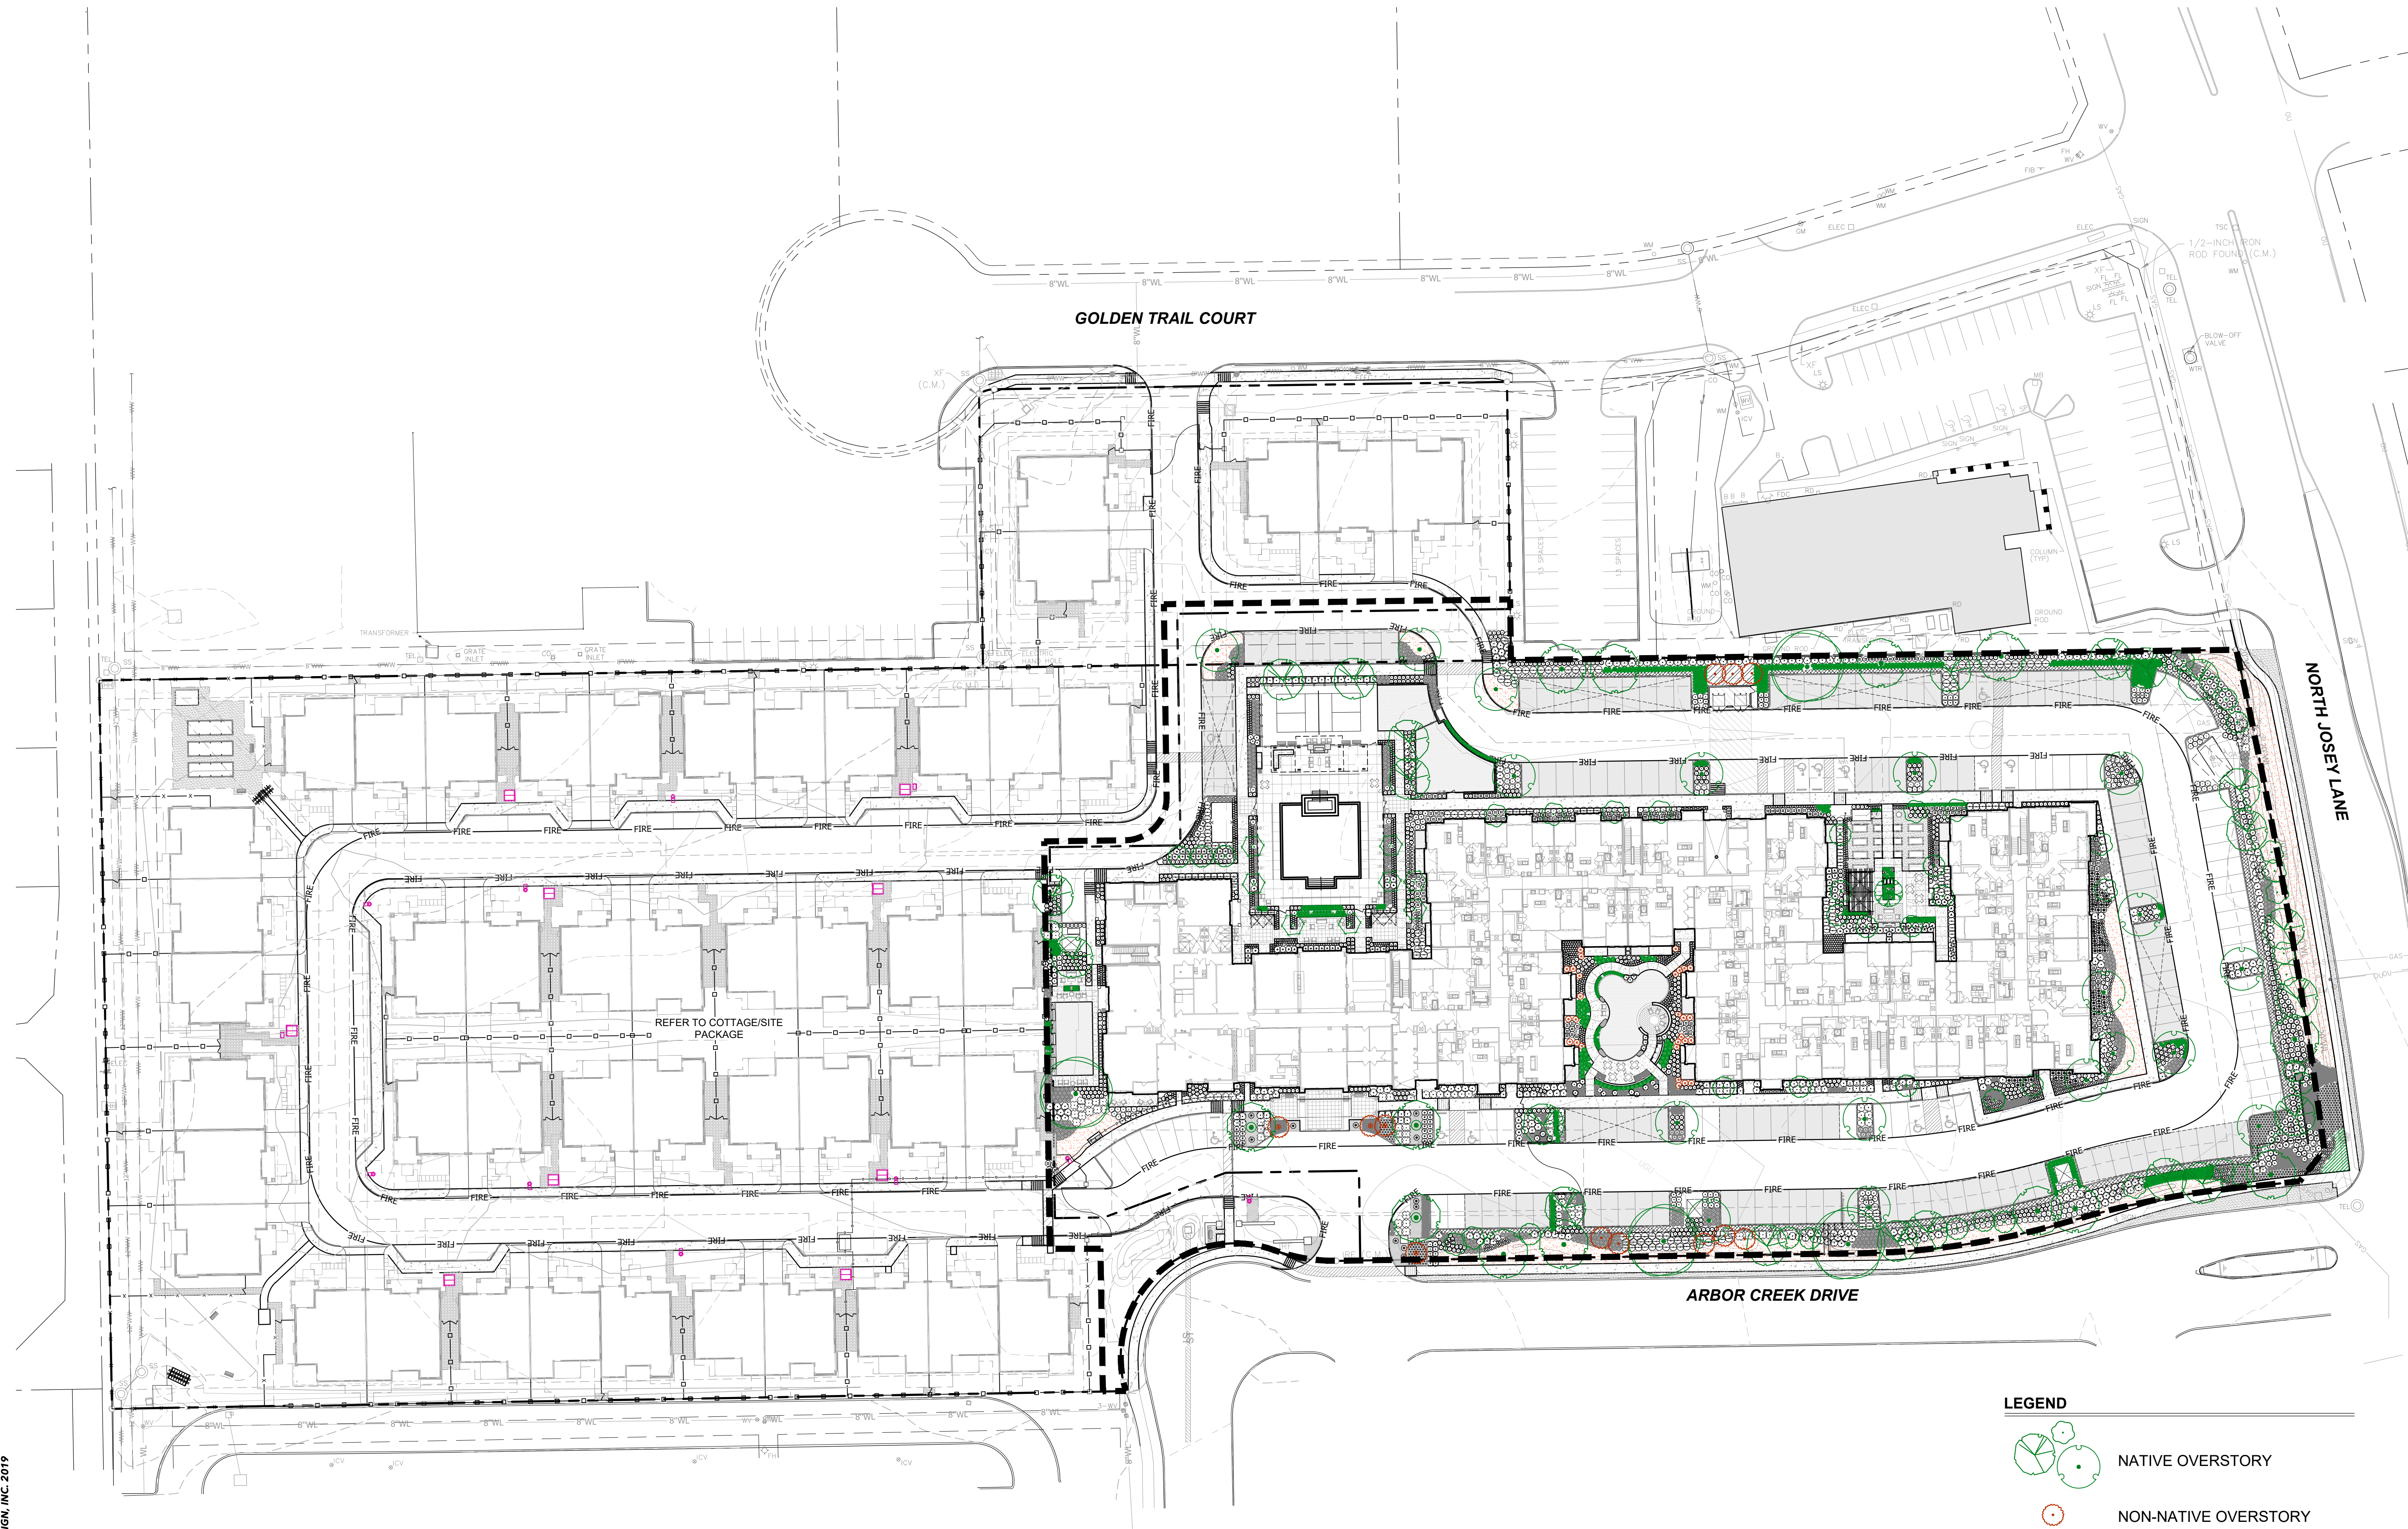

LEGEND



NATIVE OVERSTORY



NON-NATIVE OVERSTORY




NATIVE UNDERSTORY




NON-NATIVE UNDERSTORY

NOTE: DIAGRAM REPRESENTS PLANTING ASSOCIATED TO APARTMENT PACKAGE ONLY. SALES/MODEL NOT INCLUDED.

 

DRAWN BY:	DTJ
CHECKED BY:	JC
PROJECT NO.:	2021049.40
ISSUE DATE:	08/22/2022
REVISIONS:	REVISION #2 07/14/2023




 

CARPORT EAST ELEVATION - AVENIDA CARROLLTON
CARROLLTON, TEXAS - AVENIDA PARTNERS

MEEKS ■ PARTNERS
16000 Memorial Drive
Suite 100
Houston, Texas 77079
281.558.8787

A-02
JOB NO. 20071

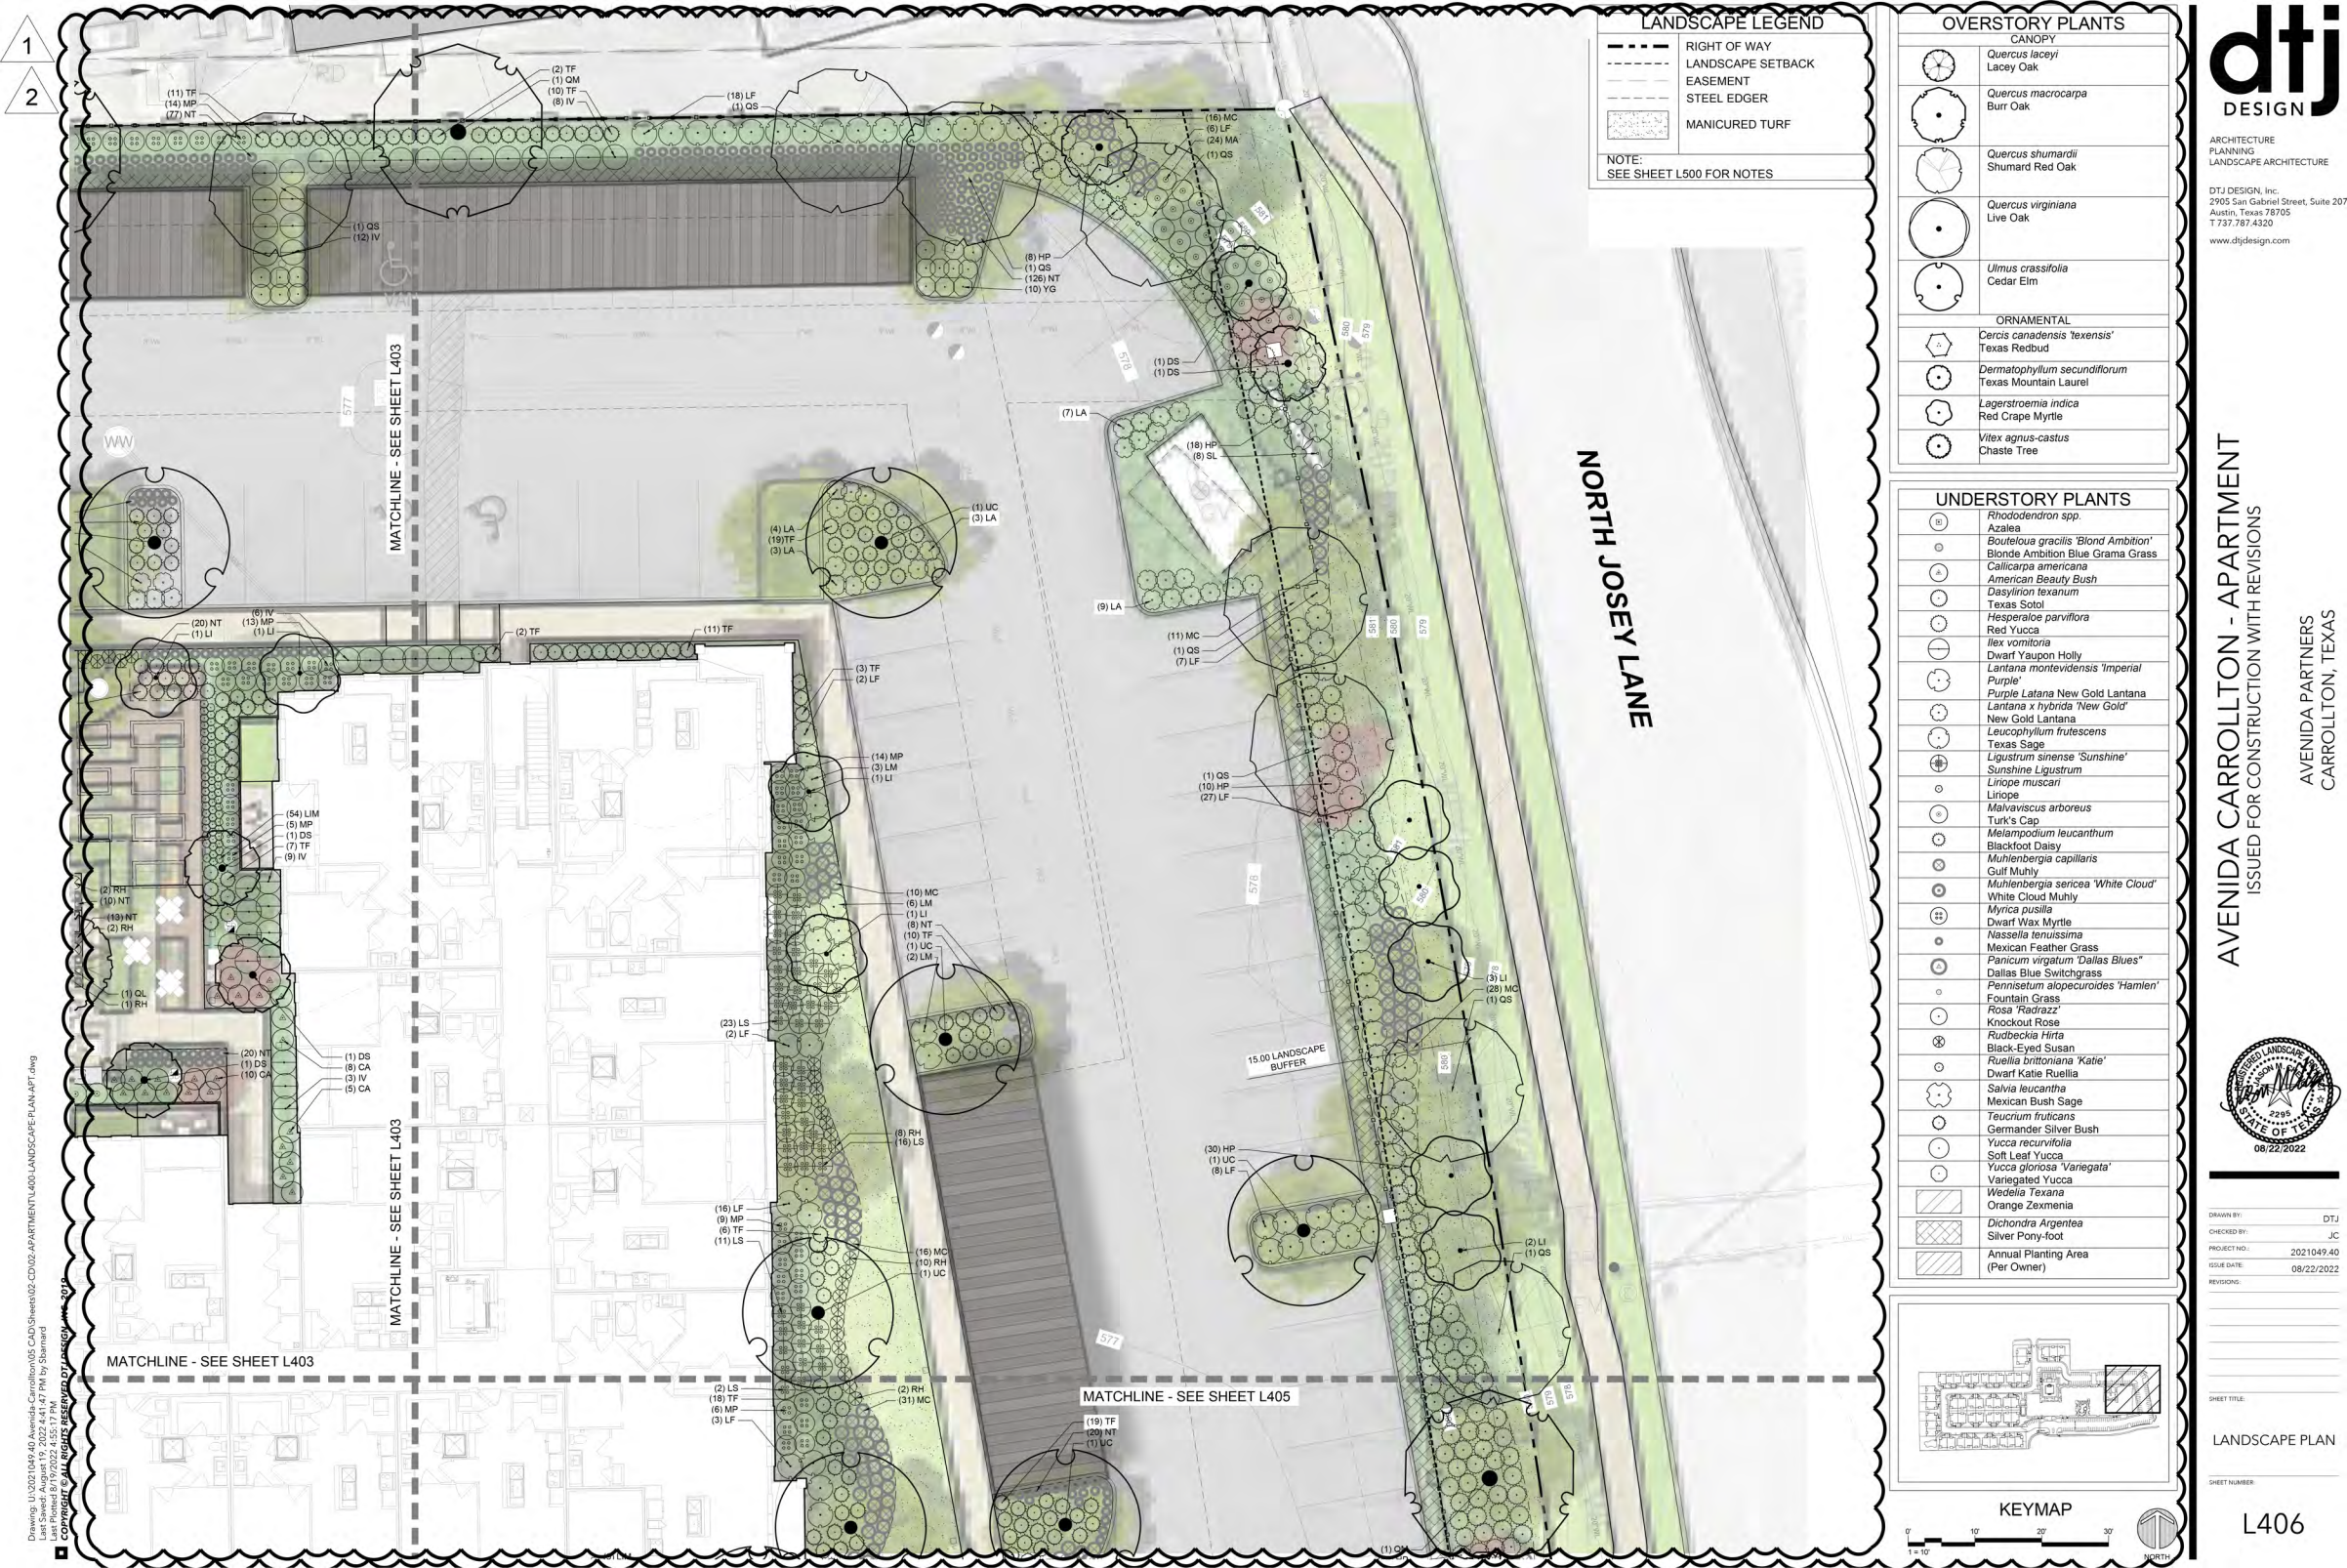


LANDSCAPE LEGEND

- RIGHT OF WAY
- - - LANDSCAPE SETBACK
- - - EASEMENT
- - - STEEL EDGER
- [Pattern] MANICURED TURF

NOTE:
SEE SHEET L500 FOR NOTES

OVERSTORY PLANTS	
CANOPY	
	<i>Quercus laceyi</i> Lacey Oak
	<i>Quercus macrocarpa</i> Bur Oak
	<i>Quercus shumardii</i> Shumard Red Oak
	<i>Quercus virginiana</i> Live Oak
	<i>Ulmus crassifolia</i> Cedar Elm
ORNAMENTAL	
	<i>Cercis canadensis 'texensis'</i> Texas Redbud
	<i>Dermatophyllum secundiflorum</i> Texas Mountain Laurel
	<i>Lagerstroemia indica</i> Red Crape Myrtle
	<i>Vitex agnus-castus</i> Chaste Tree

UNDERSTORY PLANTS	
	<i>Rhododendron</i> spp. Azalea
	<i>Bouteloua gracilis</i> 'Blond Ambition' Blonde Ambition Blue Grama Grass
	<i>Callicarpa americana</i> American Beauty Bush
	<i>Dasyliroia texanum</i> Texas Sotol
	<i>Hesperaloe parviflora</i> Red Yucca
	<i>Ilex vomitoria</i> Dwarf Yaupon Holly
	<i>Lantana montevidensis</i> 'Imperial Purple' Purple Lantana New Gold Lantana
	<i>Lantana x hybrida</i> 'New Gold' New Gold Lantana
	<i>Leucophyllum frutescens</i> Texas Sage
	<i>Ligustrum sinense</i> 'Sunshine' Sunshine Ligustrum
	<i>Liriodendron muscari</i> Liriope
	<i>Malvaviscus arboreus</i> Turk's Cap
	<i>Melampodium leucanthum</i> Blackfoot Daisy
	<i>Muhlenbergia capillaris</i> Gulf Muhly
	<i>Muhlenbergia sericea</i> 'White Cloud' White Cloud Muhly
	<i>Myrica pusilla</i> Dwarf Wax Myrtle
	<i>Nassella tenuissima</i> Mexican Feather Grass
	<i>Panicum virgatum</i> 'Dallas Blues' Dallas Blue Switchgrass
	<i>Pennisetum alopecuroides</i> 'Hamlet' Fountain Grass
	<i>Rosa 'Radrazz'</i> Knockout Rose
	<i>Rudbeckia hirta</i> Black-Eyed Susan
	<i>Ruellia brittoniana</i> 'Katie' Dwarf Katie Ruellia
	<i>Salvia leucantha</i> Mexican Bush Sage
	<i>Teucrium fruticans</i> Germander Silver Bush
	<i>Yucca recurvifolia</i> Soft Leaf Yucca
	<i>Yucca gloriosa</i> 'Variegata' Variegated Yucca
	<i>Wedelia texana</i> Orange Zexmenia
	<i>Dichondra argentea</i> Silver Pony-foot
	Annual Planting Area (Per Owner)

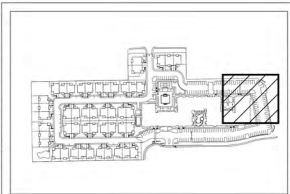

ARCHITECTURE
LANDSCAPE ARCHITECTURE

DTJ DESIGN, Inc.
2905 San Gabriel Street, Suite 207
Austin, Texas 78705
T 737.787.4320
www.dtydesign.com

AVENIDA CARROLLTON - APARTMENT

ISSUED FOR CONSTRUCTION WITH REVISIONS

AVENIDA PARTNERS
CARROLLTON, TEXAS

DRAWN BY: DTJ
CHECKED BY: JC
PROJECT NO.: 2021049.40
ISSUE DATE: 08/22/2022


REVISIONS:

SHEET TITLE:
LANDSCAPE PLAN

SHEET NUMBER:
L406

Drawn by: DTJ
Checked by: JC
Project No.: 2021049.40
Issue Date: 08/22/2022
Last Saved: August 19, 2022 4:41:47 PM by: Starnard
Last Printed: 8/19/2022 1:55:17 PM
Copyright © 2022 by Starnard Design, Inc. All Rights Reserved. DTJ DESIGN, INC.

1
2

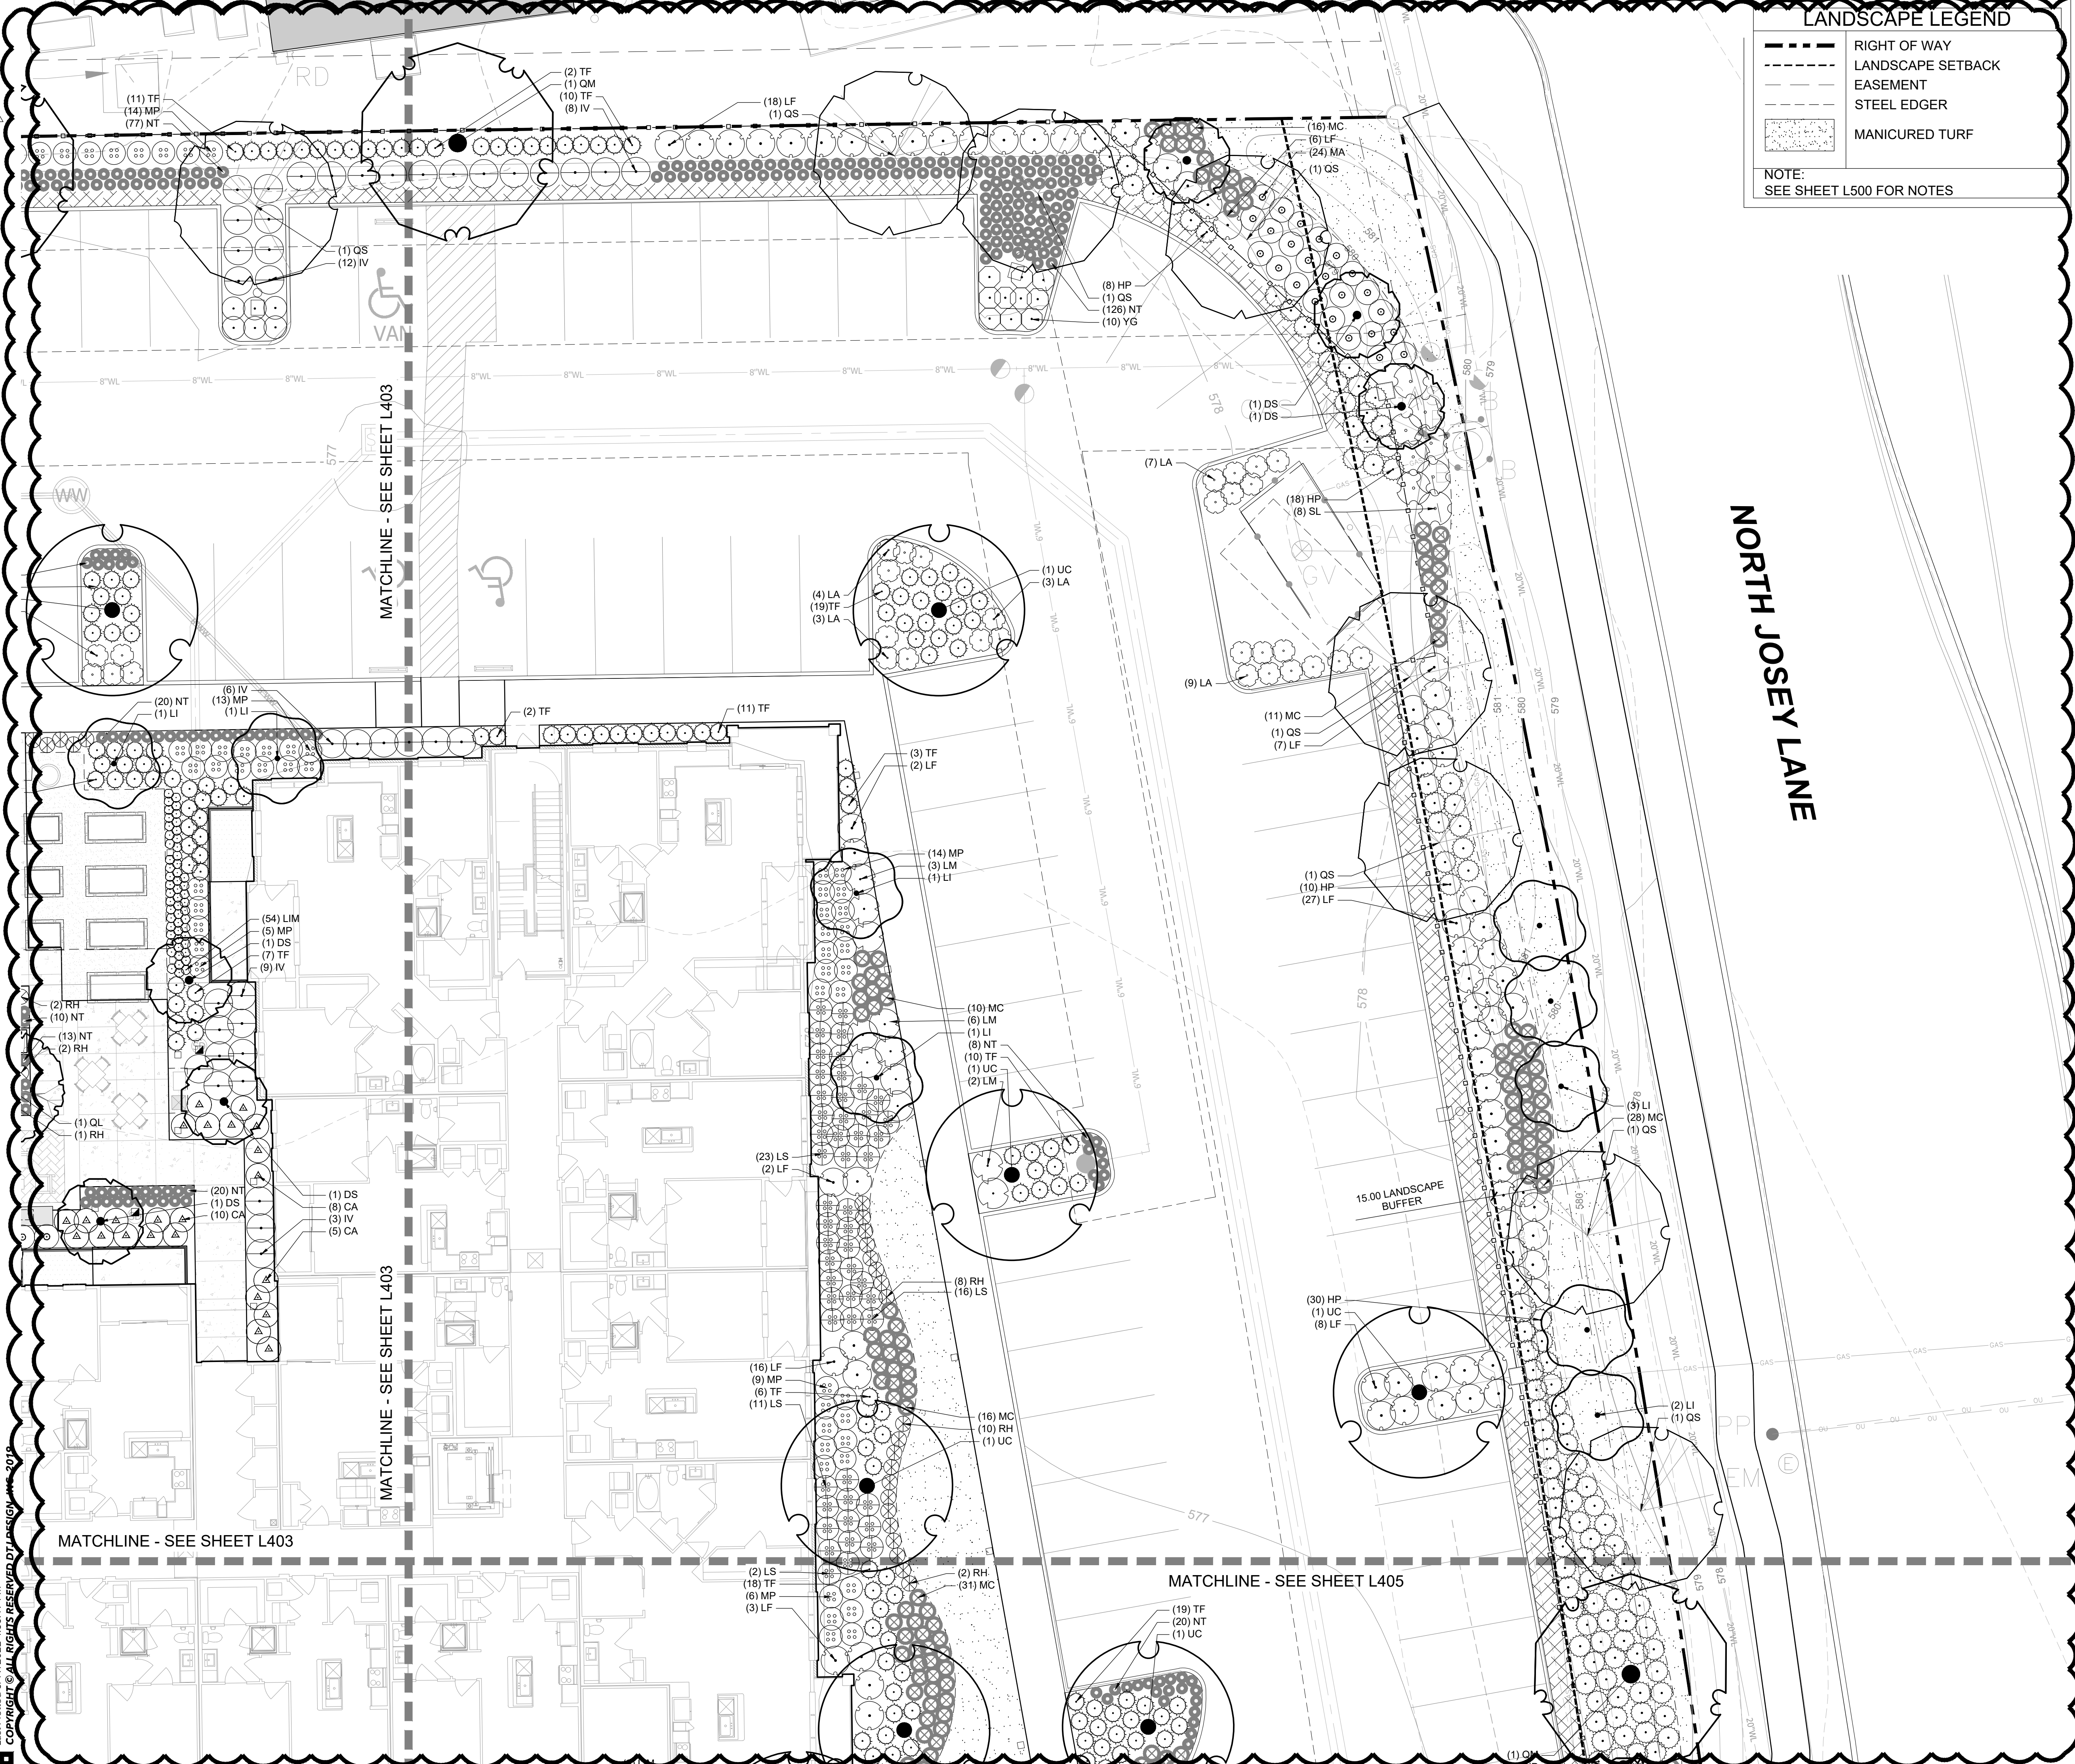

LANDSCAPE LEGEND

- RIGHT OF WAY
- LANDSCAPE SETBACK
- EASEMENT
- STEEL EDGER
- MANICURED TURF



NOTE:
SEE SHEET L500 FOR NOTES

OVERSTORY PLANTS

CANOPY	
	<i>Quercus laceyi</i> Lacey Oak
	<i>Quercus macrocarpa</i> Bur Oak
	<i>Quercus shumardii</i> Shumard Red Oak
	<i>Quercus virginiana</i> Live Oak
	<i>Ulmus crassifolia</i> Cedar Elm
ORNAMENTAL	
	<i>Cercis canadensis 'texensis'</i> Texas Redbud
	<i>Dermatophyllum secundiflorum</i> Texas Mountain Laurel
	<i>Lagerstroemia indica</i> Red Crape Myrtle
	<i>Vitex agnus-castus</i> Chaste Tree

UNDERSTORY PLANTS

	<i>Rhododendron</i> spp. Azalea
	<i>Bouteloua gracilis 'Blonde Ambition'</i> Blonde Ambition Blue Grama Grass
	<i>Callicarpa americana</i> American Beauty Bush
	<i>Dasyliion texanum</i> Texas Sotol
	<i>Hesperaloe parviflora</i> Red Yucca
	<i>Ilex vomitoria</i> Dwarf Yaupon Holly
	<i>Lantana montevidensis 'Imperial Purple'</i> Imperial Purple
	<i>Lantana x hybrida 'New Gold'</i> New Gold Lantana
	<i>Leucophyllum frutescens</i> Texas Sage
	<i>Ligustrum sinense 'Sunshine'</i> Sunshine Ligustrum
	<i>Liriope muscari</i> Liriope
	<i>Malvaviscus arboreus</i> Turk's Cap
	<i>Melampodium leucanthum</i> Blackfoot Daisy
	<i>Muhlenbergia capillaris</i> Gulf Muhly
	<i>Muhlenbergia sericea 'White Cloud'</i> White Cloud Muhly
	<i>Myrica pusilla</i> Dwarf Wax Myrtle
	<i>Nassella tenuissima</i> Mexican Feather Grass
	<i>Panicum virgatum 'Dallas Blues'</i> Dallas Blue Switchgrass
	<i>Pennisetum alopecuroides 'Hamlen'</i> Fountain Grass
	<i>Rosa 'Radrazz'</i> Knockout Rose
	<i>Rudbeckia hirta</i> Black-Eyed Susan
	<i>Ruellia brittoniana 'Katie'</i> Dwarf Katie Ruellia
	<i>Salvia leucantha</i> Mexican Bush Sage
	<i>Teucrium fruticans</i> German Silver Bush
	<i>Yucca recurvifolia</i> Soft Leaf Yucca
	<i>Yucca gloriosa 'Variegata'</i> Variegated Yucca
	<i>Wedelia Texana</i> Orange Zexmenia
	<i>Dichondra Argentea</i> Silver Pony-foot
	Annual Planting Area (Per Owner)

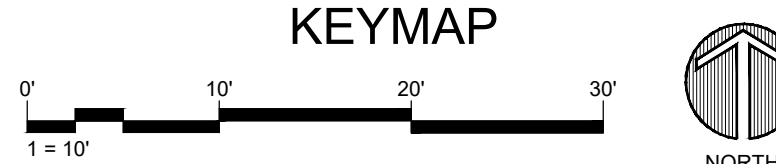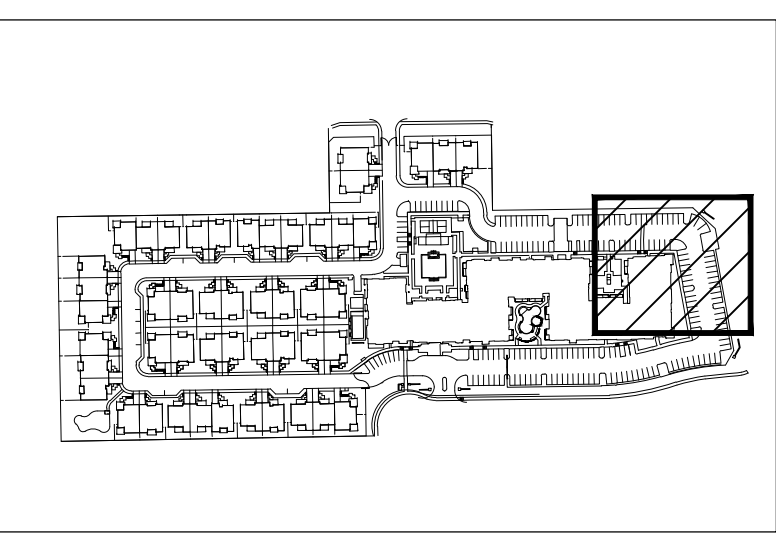

ARCHITECTURE
PLANNING
LANDSCAPE ARCHITECTURE

DTJ DESIGN, Inc.
2905 San Gabriel Street, Suite 207
Austin, Texas 78705
T 737.787.4320
www.dtydesign.com

AVENIDA CARROLLTON - APARTMENT
ISSUED FOR CONSTRUCTION WITH REVISIONS

AVENIDA PARTNERS
CARROLLTON, TEXAS



DRAWN BY: DTJ
CHECKED BY: JC
PROJECT NO.: 2021049.40
ISSUE DATE: 08/22/2022
REVISIONS:

SHEET TITLE:

LANDSCAPE PLAN

SHEET NUMBER:

L406

Drawing: LA-2021049.40 Avenida Carrollton 05 CAD Streets02_CD02 APARTMENT L400 LANDSCAPE PLAN APT.dwg
Last Saved: August 19, 2022 4:41:47 PM by Barnard
Last Plotted: 8/19/2022 4:55:17 PM
COPYRIGHT © ALL RIGHTS RESERVED DTJ DESIGN, INC. 2019