



CONCEPT PLANS – SUBJECT PROPERTY

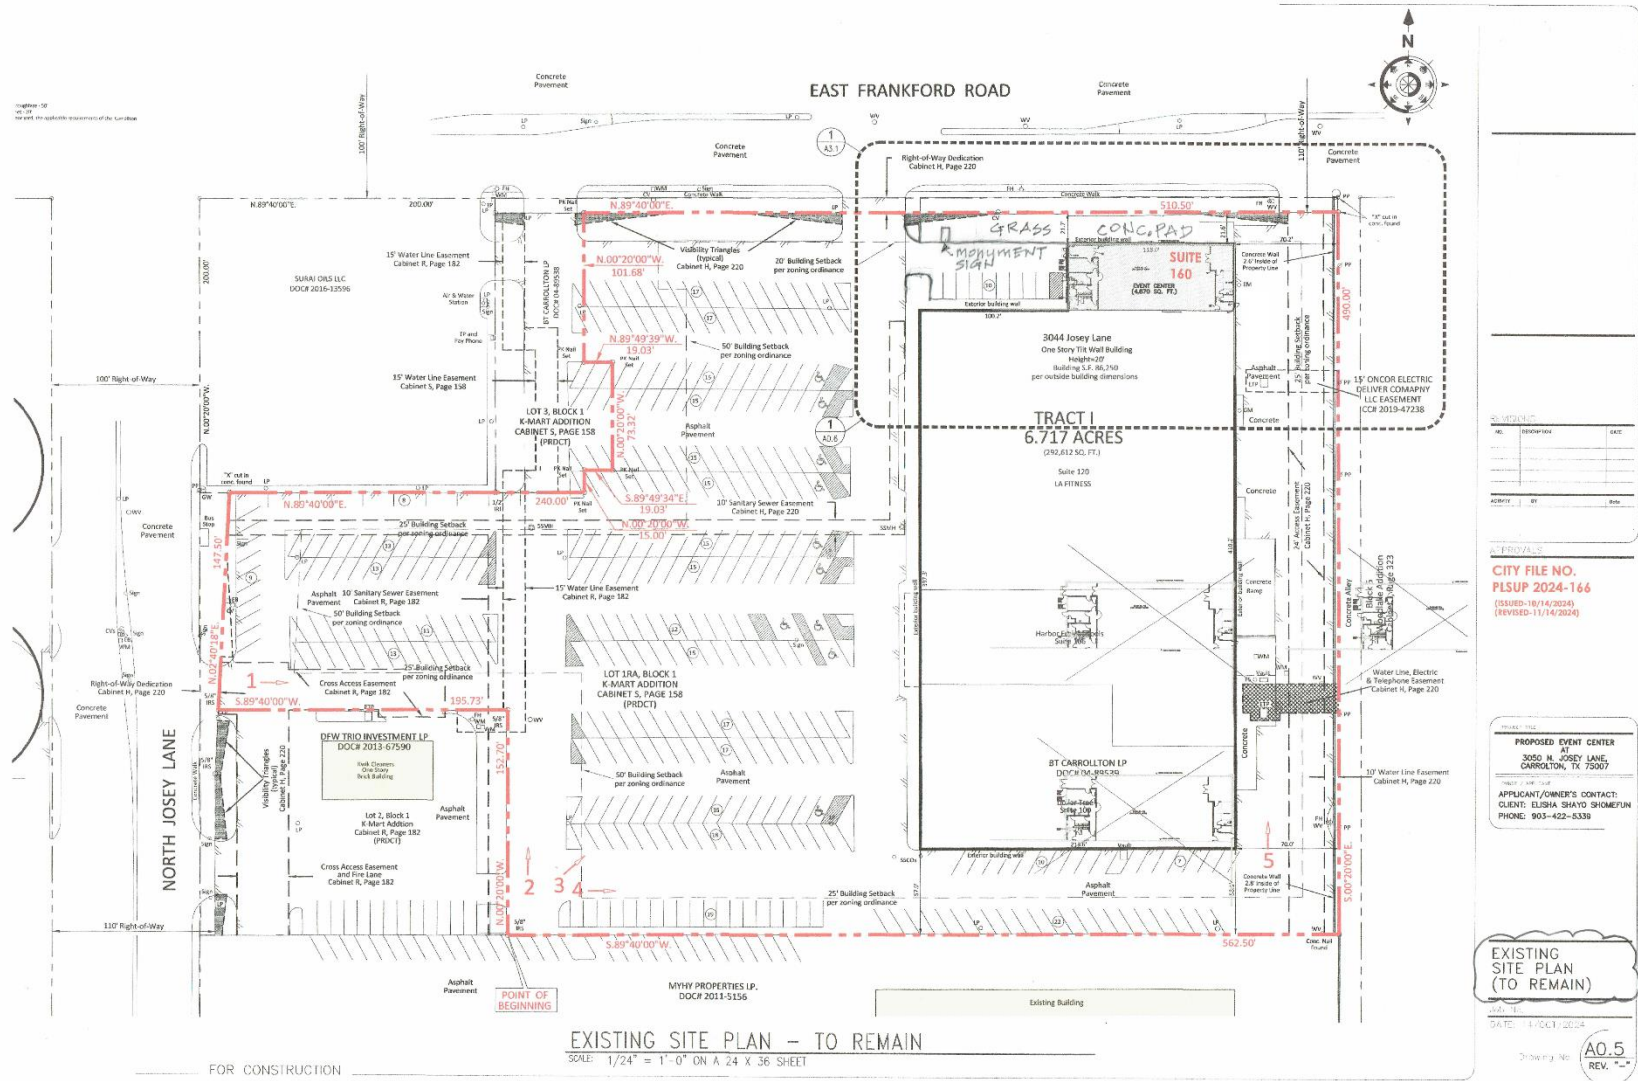

CONCEPT PLANS – EVENT CENTER SPACE

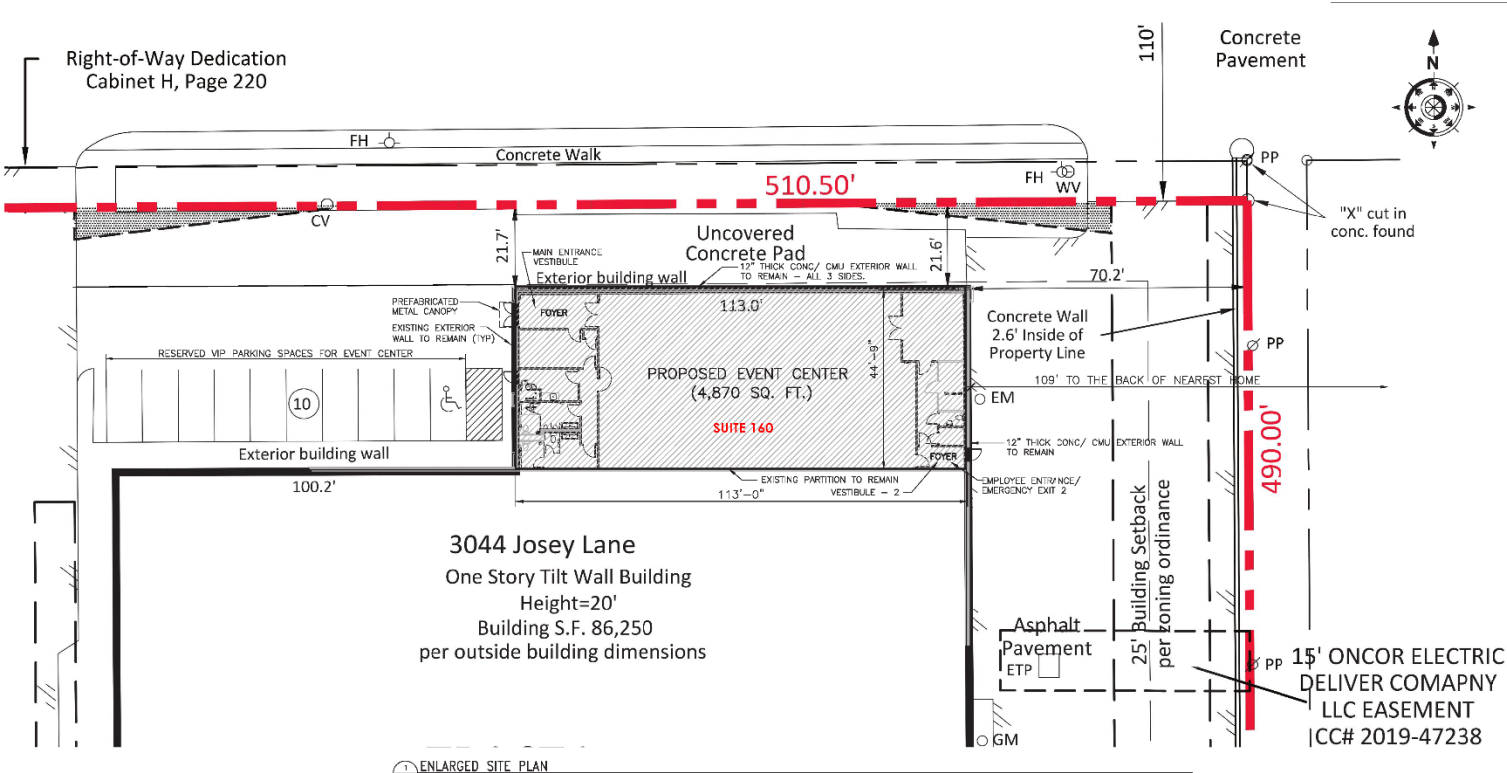

1 ENLARGED SITE PLAN
A0.6 / SCALE: 1/12" = 1'-0" (ON SHEET SIZE 30" X 42")

BANWO
INCORPORATED
PLANNING AND DESIGN CONSULTANTS
10119 Norman Ct.
Irving, Texas 75063
Tel: 214-994-8887
Email: banwoincorporated@gmail.com

8/11
CONSULTANTS
■ ARCHITECTURAL DESIGN ■
■ REVIEW & INSPECTIONS ■
■ PROJECT MANAGEMENT ■

PRINCIPAL
TITO O. OLARTE
ASSOCIATE AIA, CSI
CCCA, RAS FOR TEXAS

220 WILLOW DRIVE
FARMER, TEXAS 75045
(817) 498-7555 FAX
(817) 498-2413

REVISIONS

| NO. | DESCRIPTION | DATE |
|-----|-------------|------|
| | | |
| | | |
| | | |
| | | |

APPROVALS

CITY FILE NO.
PLSUP 2024-166
ISSUED-10/14/2024
REVISED-11/14/2024

PROPOSED EVENT CENTER
AT
3044 N. JOSEY LANE,
CARROLLTON, TX 75007

DATE: 11/14/2024

APPLICANT/OWNER'S CONTACT:
CLIENT: ELISHA SHAYO SHOMBEUN
PHONE: 903-422-5338

SEAL OF THE ARCHITECT
TITO O. OLARTE
11/14/2024

ENLARGED
SITE PLAN
(EXISTING TO REMAIN)

Job No.
DATE: 11/06/2024

Drawing No. **A0.6**
REV. **1**

FOR CONSTRUCTION



CONCEPT PLANS – EVENT CENTER FURNATURE

