


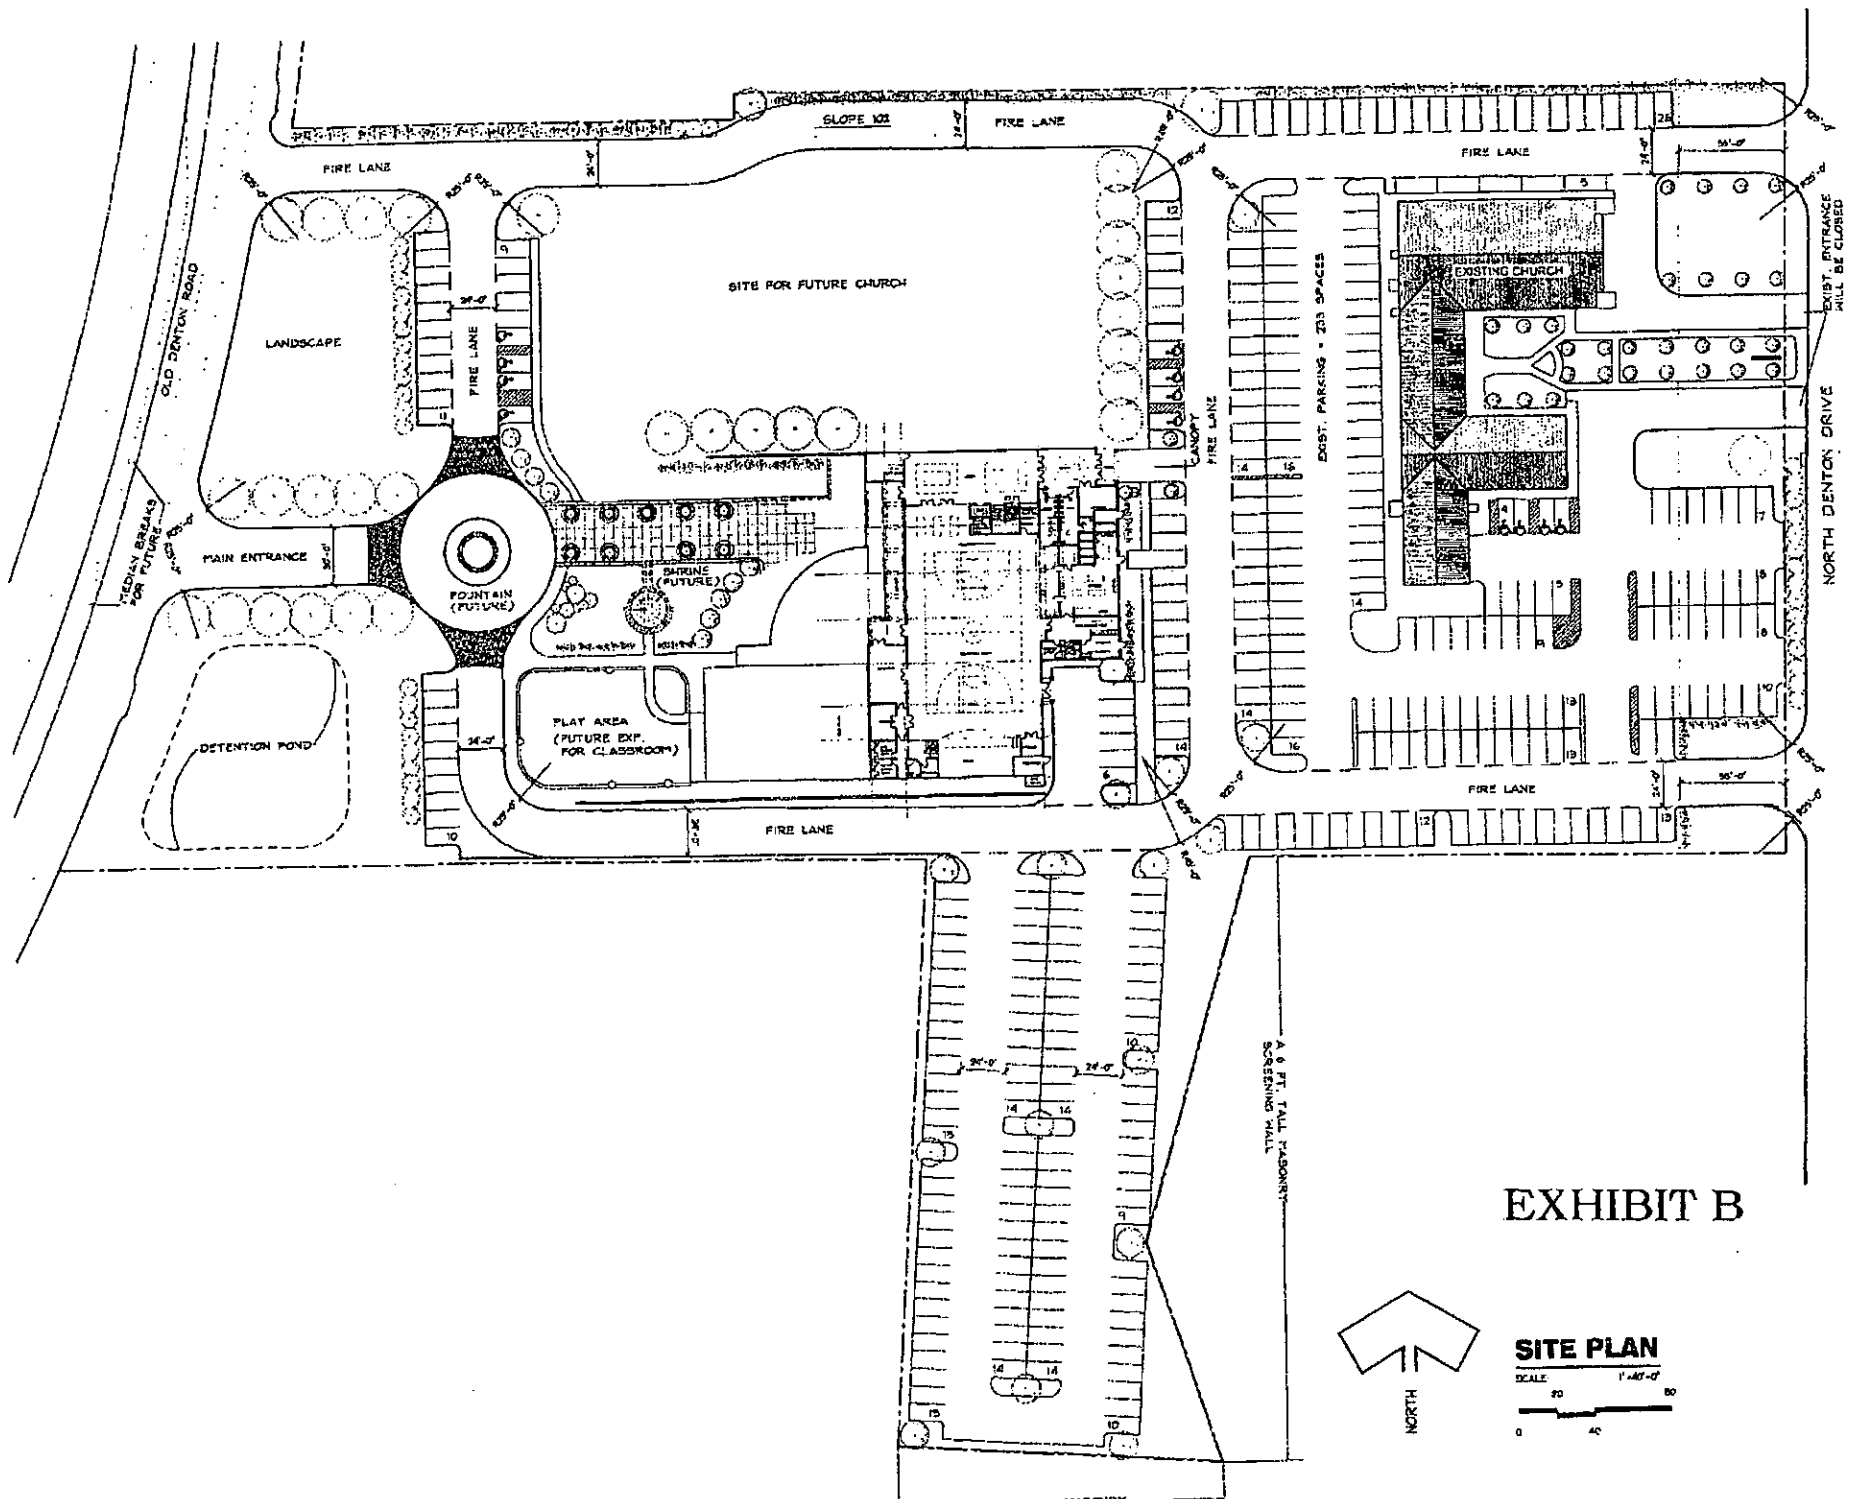


EXHIBIT B



SITE PLAN
SCALE 1" = 40'-0"
0 20 40

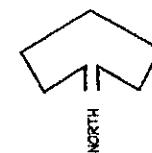

CITY FILE NO.
04-0621



Salem Associates Architects


Date: June 2014
BY: 20010108

1228 Laurel Rd., Suite 2
922.333.0102

SACRED HEART OF JESUS

NORTH DENTON DRIVE
CARROLLTON, TX

EXHIBIT C

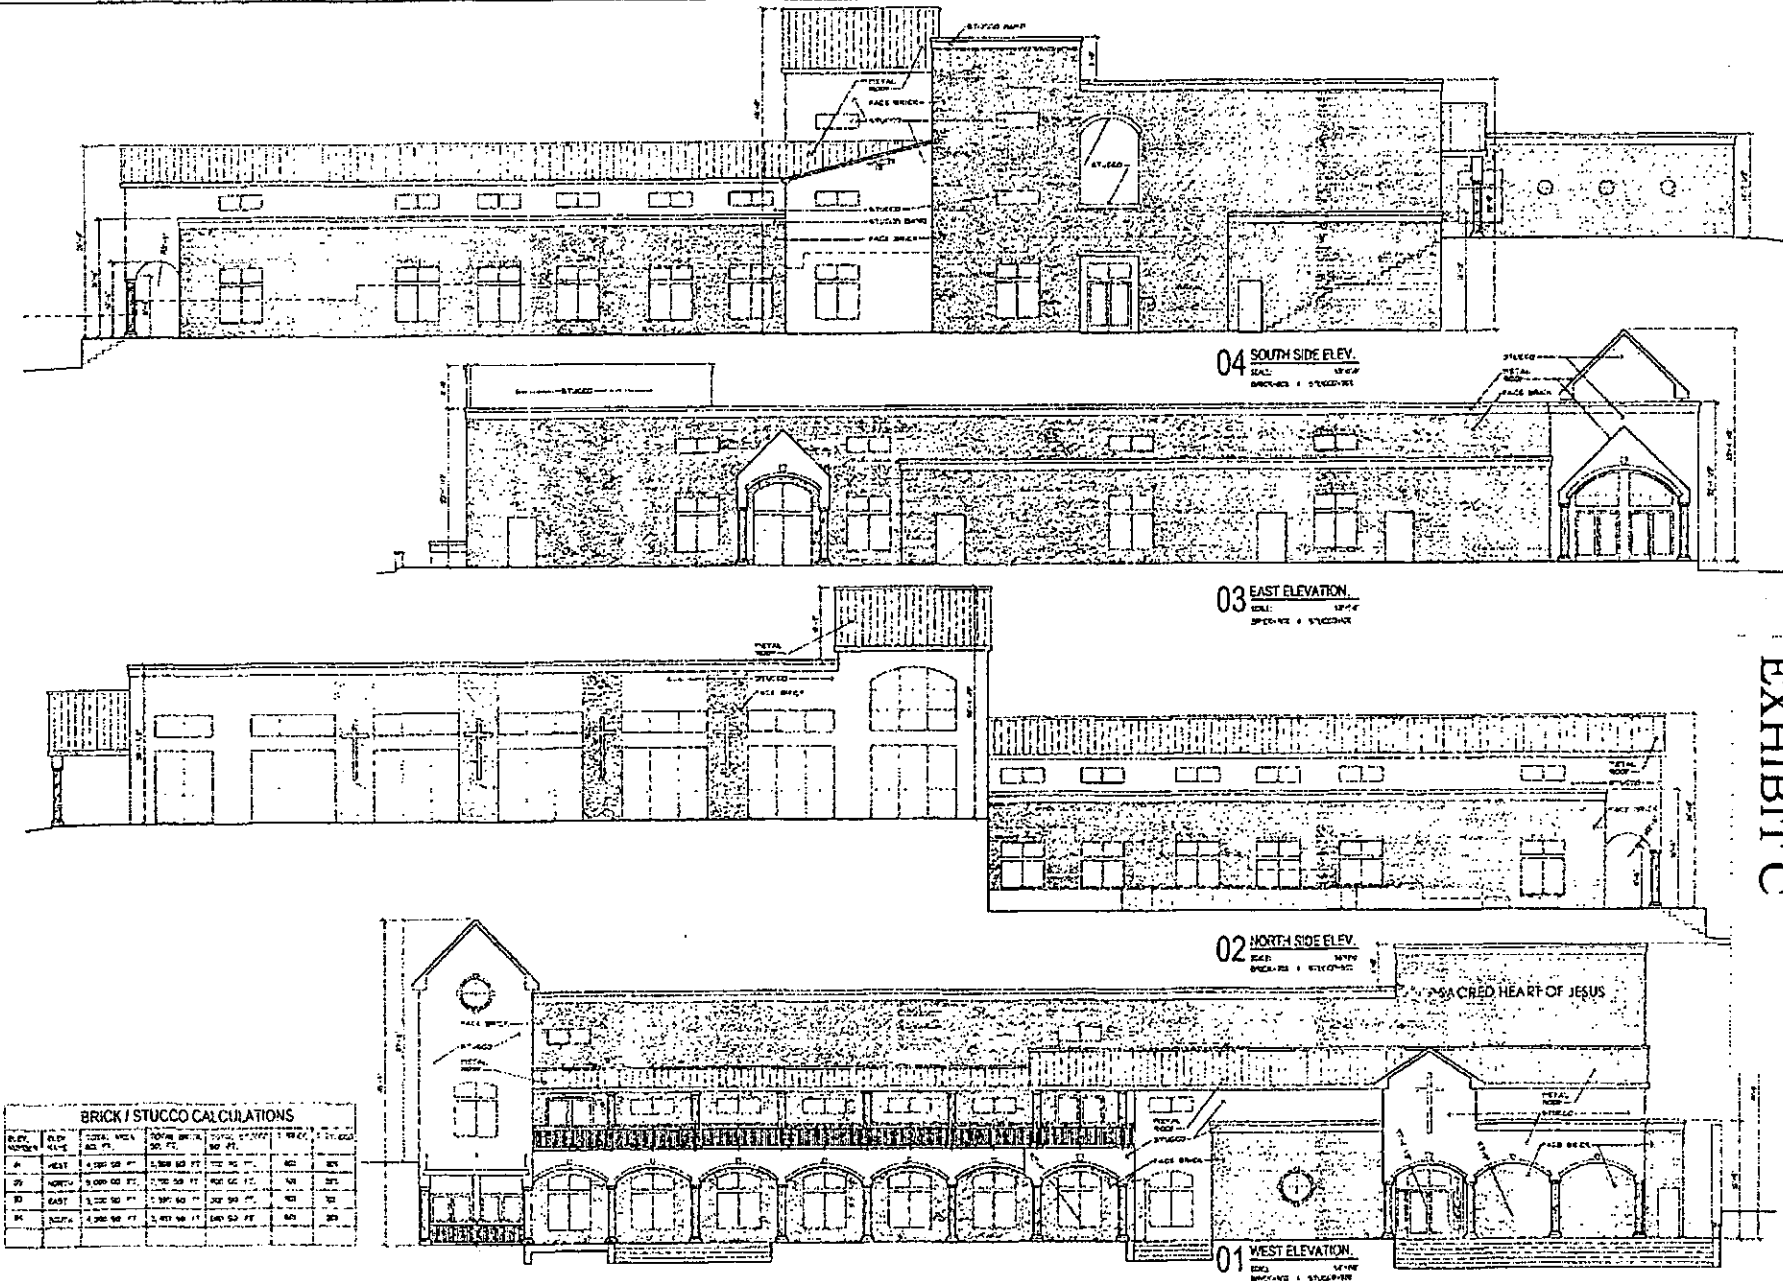

A4-1