


2 SITE PLAN – EXISTING
A1.0 SCALE: 1/4" = 1'-0"



1 SITE PLAN – DEMOLITION
A1.0 SCALE: 1/4" = 1'-0"

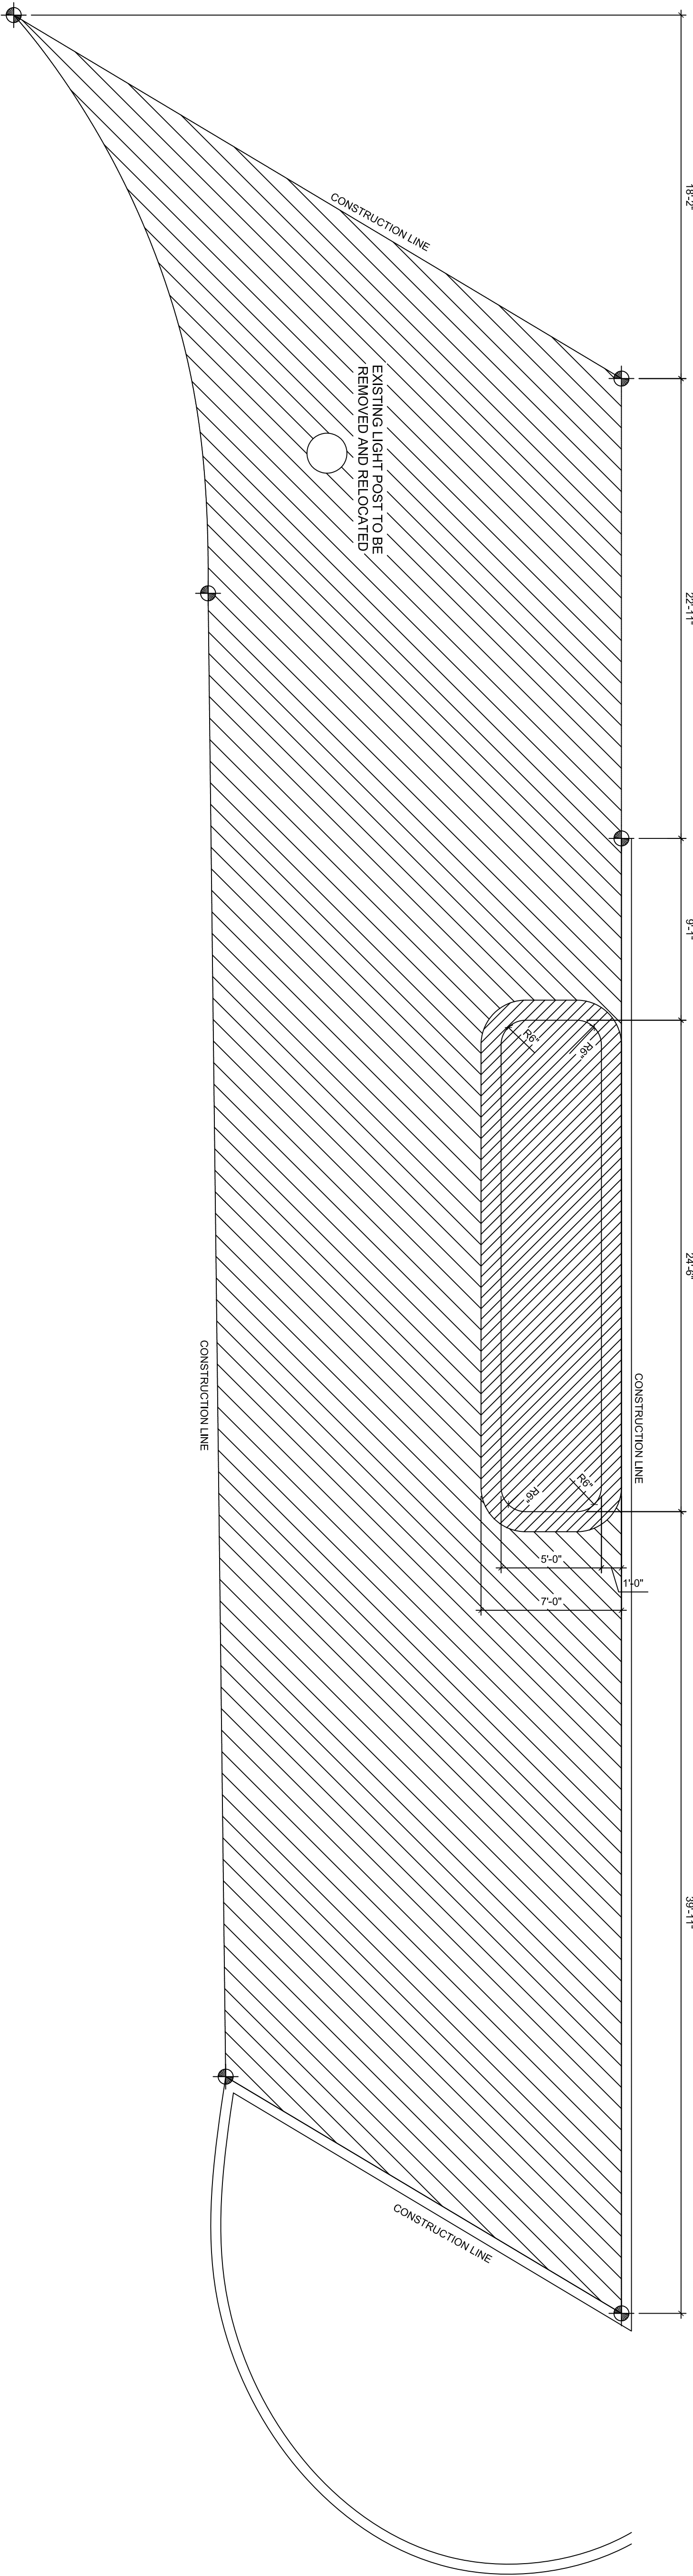


LEGEND

- AREA OF EXISTING PAVEMENT TO BE REMOVED
- AREA OF EXISTING ASPHALT TO BE REMOVED
- LOCATION OF PROPOSED PIERS

NOTES

- CONTRACTOR TO PROVIDE A 6'-0" CHAIN LINK FENCE AROUND CONSTRUCTION AREA.
- CONTRACTOR TO MATCH ALL EXISTING PAVEMENT ELEVATIONS. ALL PROPOSED ISLAND TO BE 6" ABOVE EXISTING PAVEMENT. NEW WORK TO BE DONE WITHIN THE AIN LEASE LINES.
- ONE CALL NOTIFICATION SYSTEM. CALL BEFORE YOU DIG!!
- CONTRACTOR TO SAW CUT, REMOVE AND HAUL OFF EXISTING ASPHALT AND/OR CONCRETE WITHIN DEMO AREA.

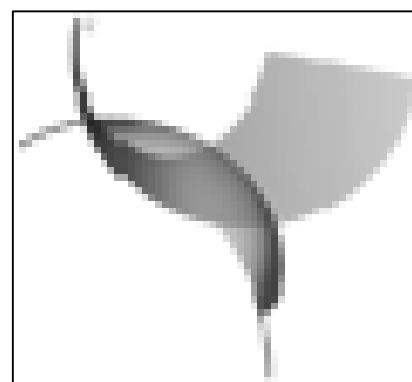

FLITE BANKING CENTERS, LLC.
8955 KATY FREEWAY
SUITE 107
HOUSTON, TX 77024
PH: (281) 886-5734

REVISIONS


NO.	DATE	DESCRIPTION

FLITE BANKING CENTER, LLC.
1213 EAST TRINITY NILLS ROAD
CARROLLTON, TX 75006


EXISTING/DEMO SITE PLAN

SHEET

A1.0

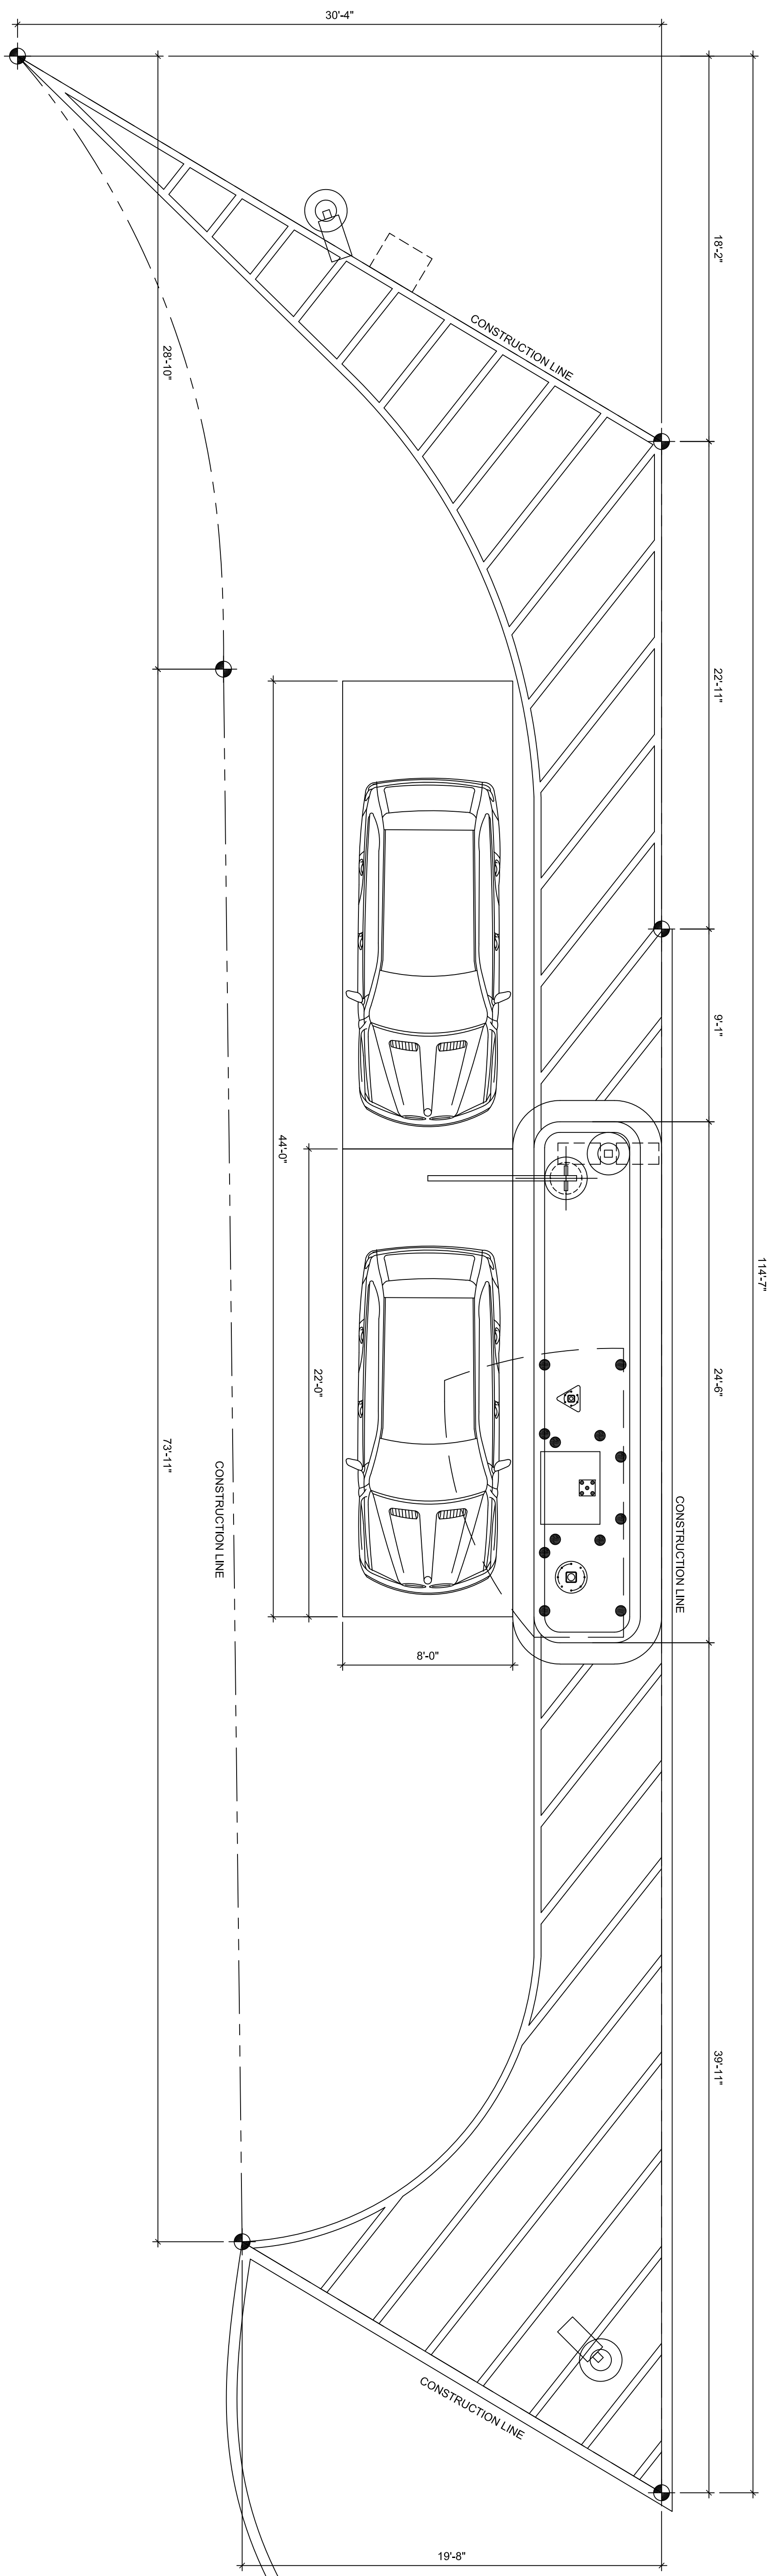


2 SITE PLAN
A2.0 SCALE: 1/4" = 1'-0"

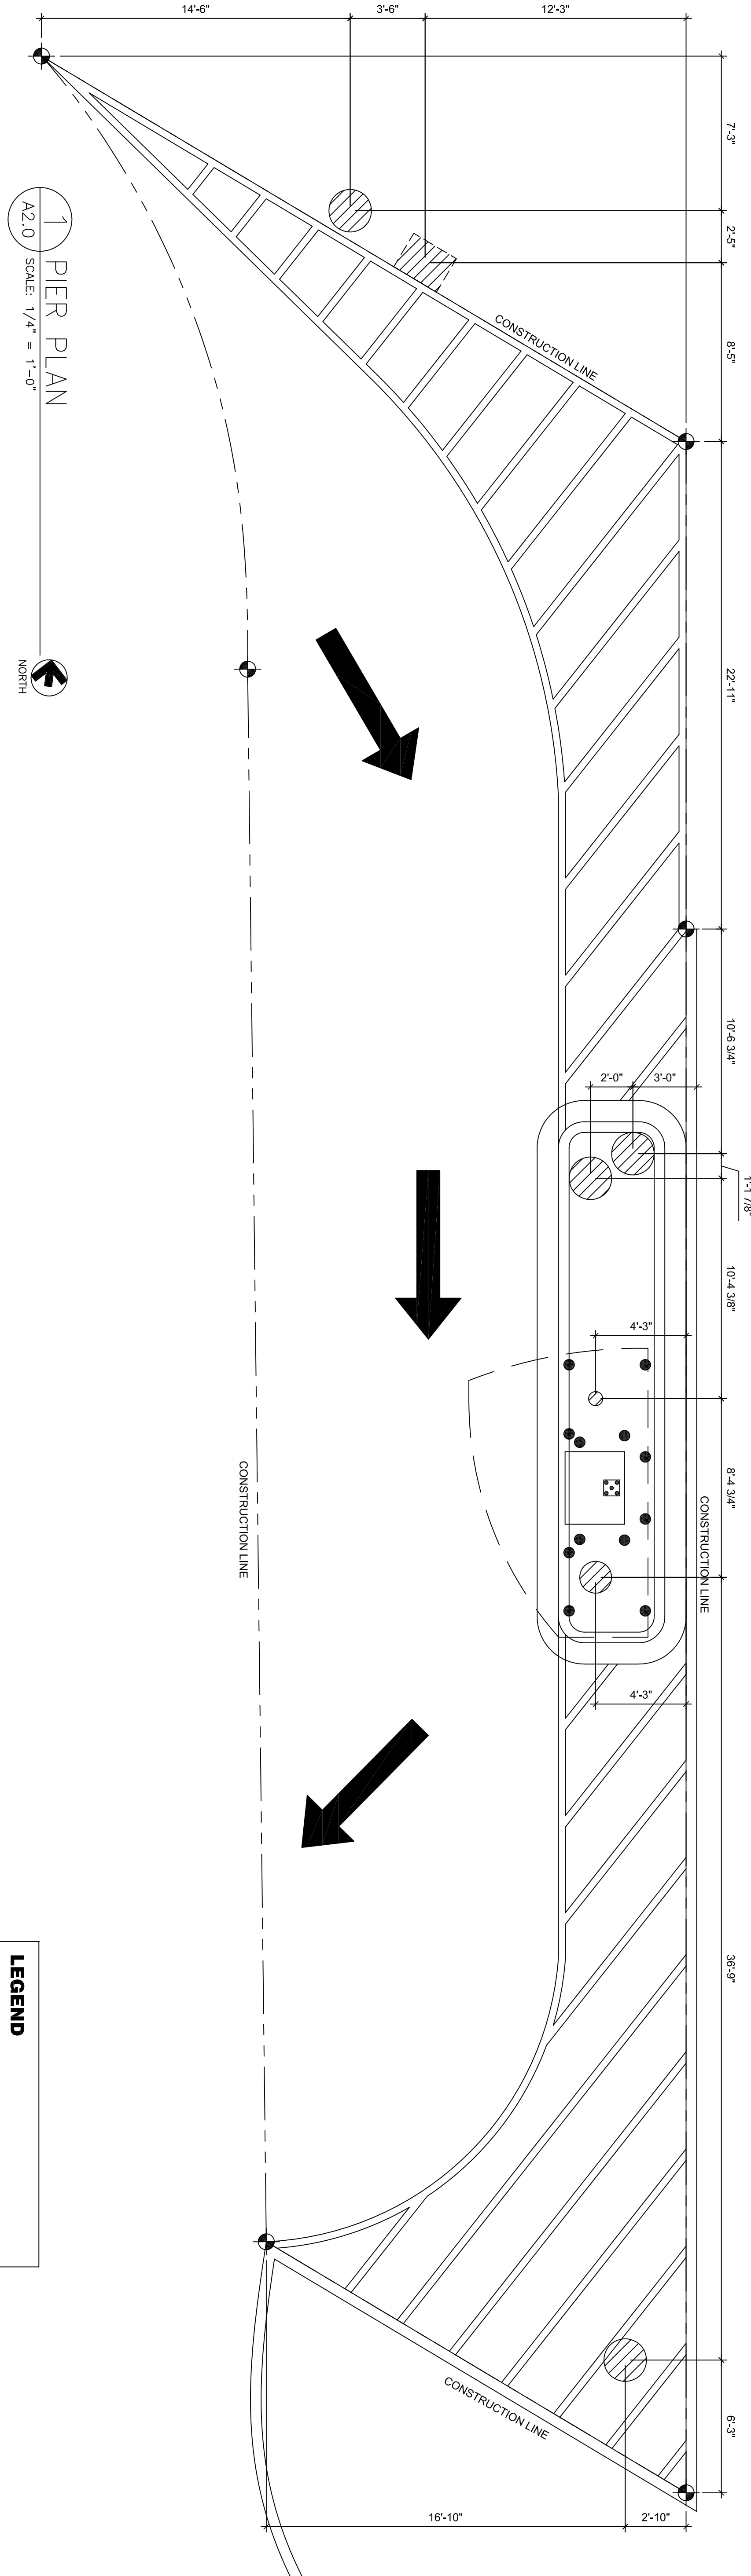

1 PIER PLAN
A2.0 SCALE: 1/4" = 1'-0"



LEGEND	
	AREA OF EXISTING PAVEMENT TO BE REMOVED
	AREA OF EXISTING ASPHALT TO BE REMOVED
	LOCATION OF PROPOSED PIERS

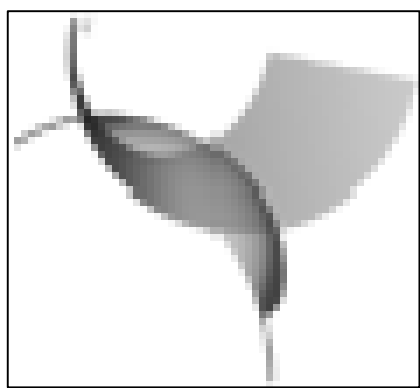

FLITE BANKING CENTERS, LLC.
8955 KATY FREEWAY
SUITE 107
HOUSTON, TX 77024
PH: (281) 886-3734

REVISIONS	
NO.	DATE DESCRIPTION


FLITE BANKING CENTER, LLC.
1213 EAST TRINITY MILLS ROAD
CARROLLTON, TX 75006

SITE PLAN

A2.0

SHEET

TITLE PROJECT NO.	
DATE: FEBRUARY 21, 2020	
DRAWN BY: T.T.	
CHECKED BY:	

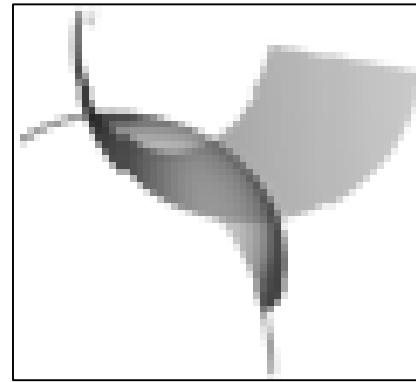

FLITE BANKING CENTERS, LLC.
8955 KATY FREEWAY
SUITE 107
HOUSTON, TX 77024
PH: (281) 886-5734

REVISIONS			
NO.	DATE	DESCRIPTION	
1	11/21/2019	INITIAL SUBMITTAL	
2	01/17/2020	SECOND SUBMITTAL	
3	02/18/2020	THIRD SUBMITTAL	

FLITE BANKING CENTER, LLC.
1213 E TRINITY MILL RD
CARROLLTON, TX 75006

PROPOSED SITE PLAN


PROJECT NO.:
DATE: FEBRUARY 21, 2020
DRAWN BY: T.T.
CHECKED BY:


SHEET

B1.0

NOTE:
1. ONE EXISTING LIGHT POLE WILL BE REMOVED FROM LANDSCAPE AREA. CONSTRUCTION PLANS WILL INCLUDE NEW LIGHTING FOR ATM AREA.

2. THIS ATM WILL BE EQUIPPED WITH THE LATEST BANKING ATM SURVEILLANCE TECHNOLOGY. THE BANK WILL FOLLOW ITS STRICT SECURITY PROTOCOL FOR OFF-PREMISE DRIVE-UP ATM FACILITIES.

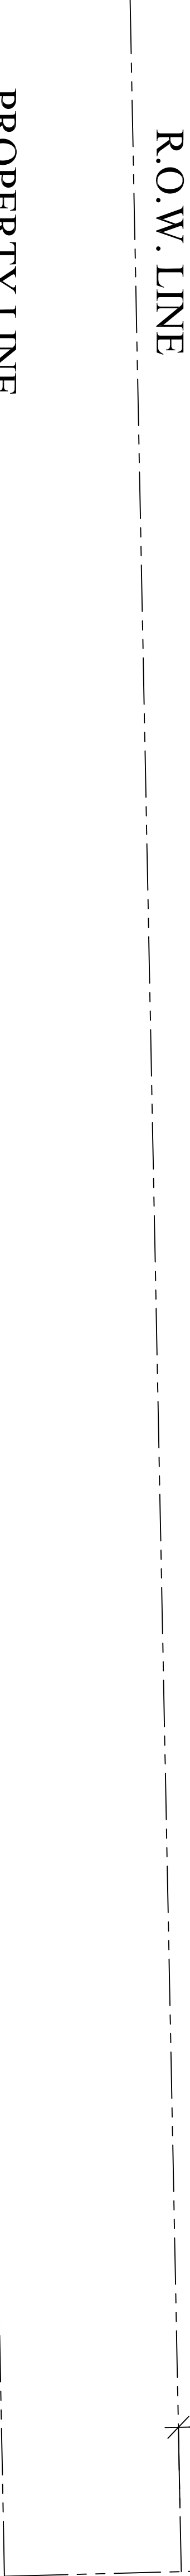

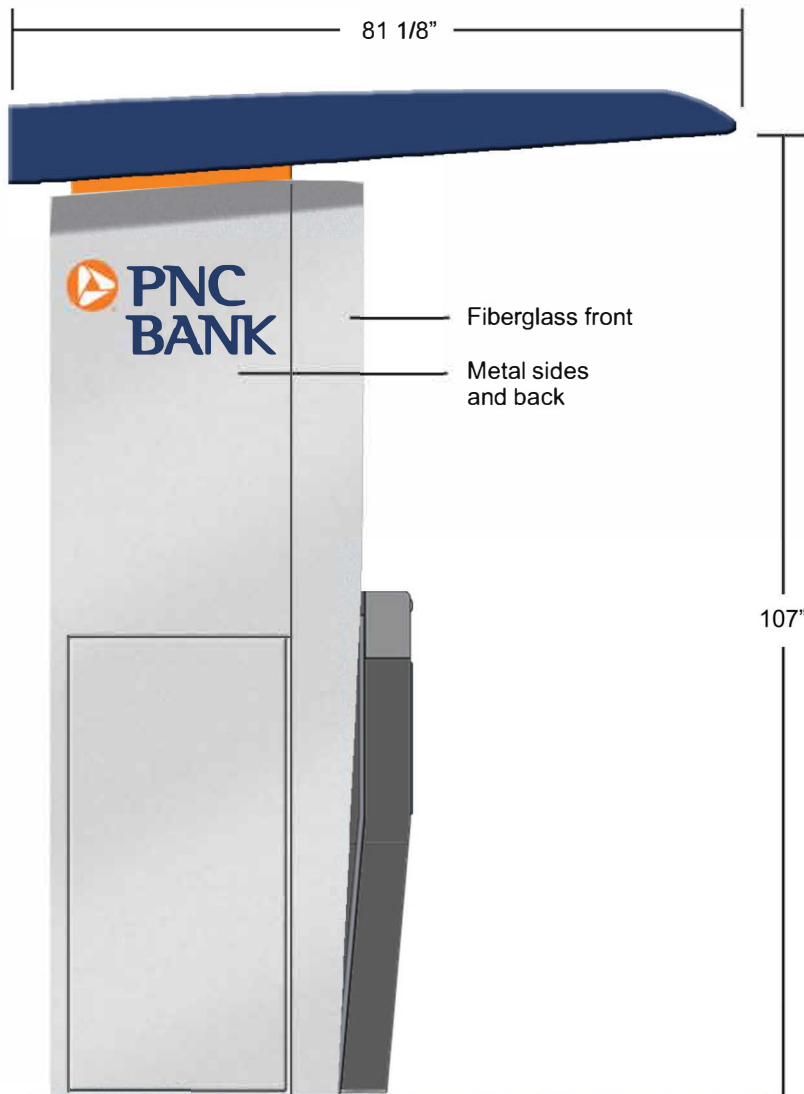

Approach




Front



Colors: specified
Artwork: vector

Note:

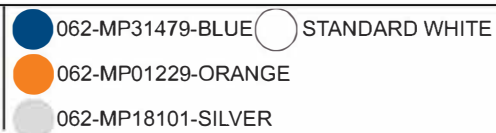

PNC Bank
Model 3868 drive-up kiosk
Shown with 6688 ATM
October 24, 2018
P\PNCKBank\3868_6688_PNS_front

The designs represented in this document are protected under U.S. and International trademark and copyright law, and are the sole property of Companion. Any reproduction in whole or in part without written permission is prohibited.



A/C venting
for ATM

Departure



Back



Colors: specified
Artwork: vector

Note:



PNC Bank
Model 3868 drive-up kiosk
Shown with 6688 ATM
October 24, 2018
P:\PNCBank\3868_6688_PNC_front

The designs represented
in this document are
protected under U.S. and
international trademark
and copyright law, and
are the sole property of
Companion. Any
reproduction in whole or
in part without written
permission is prohibited.