


Attachment A

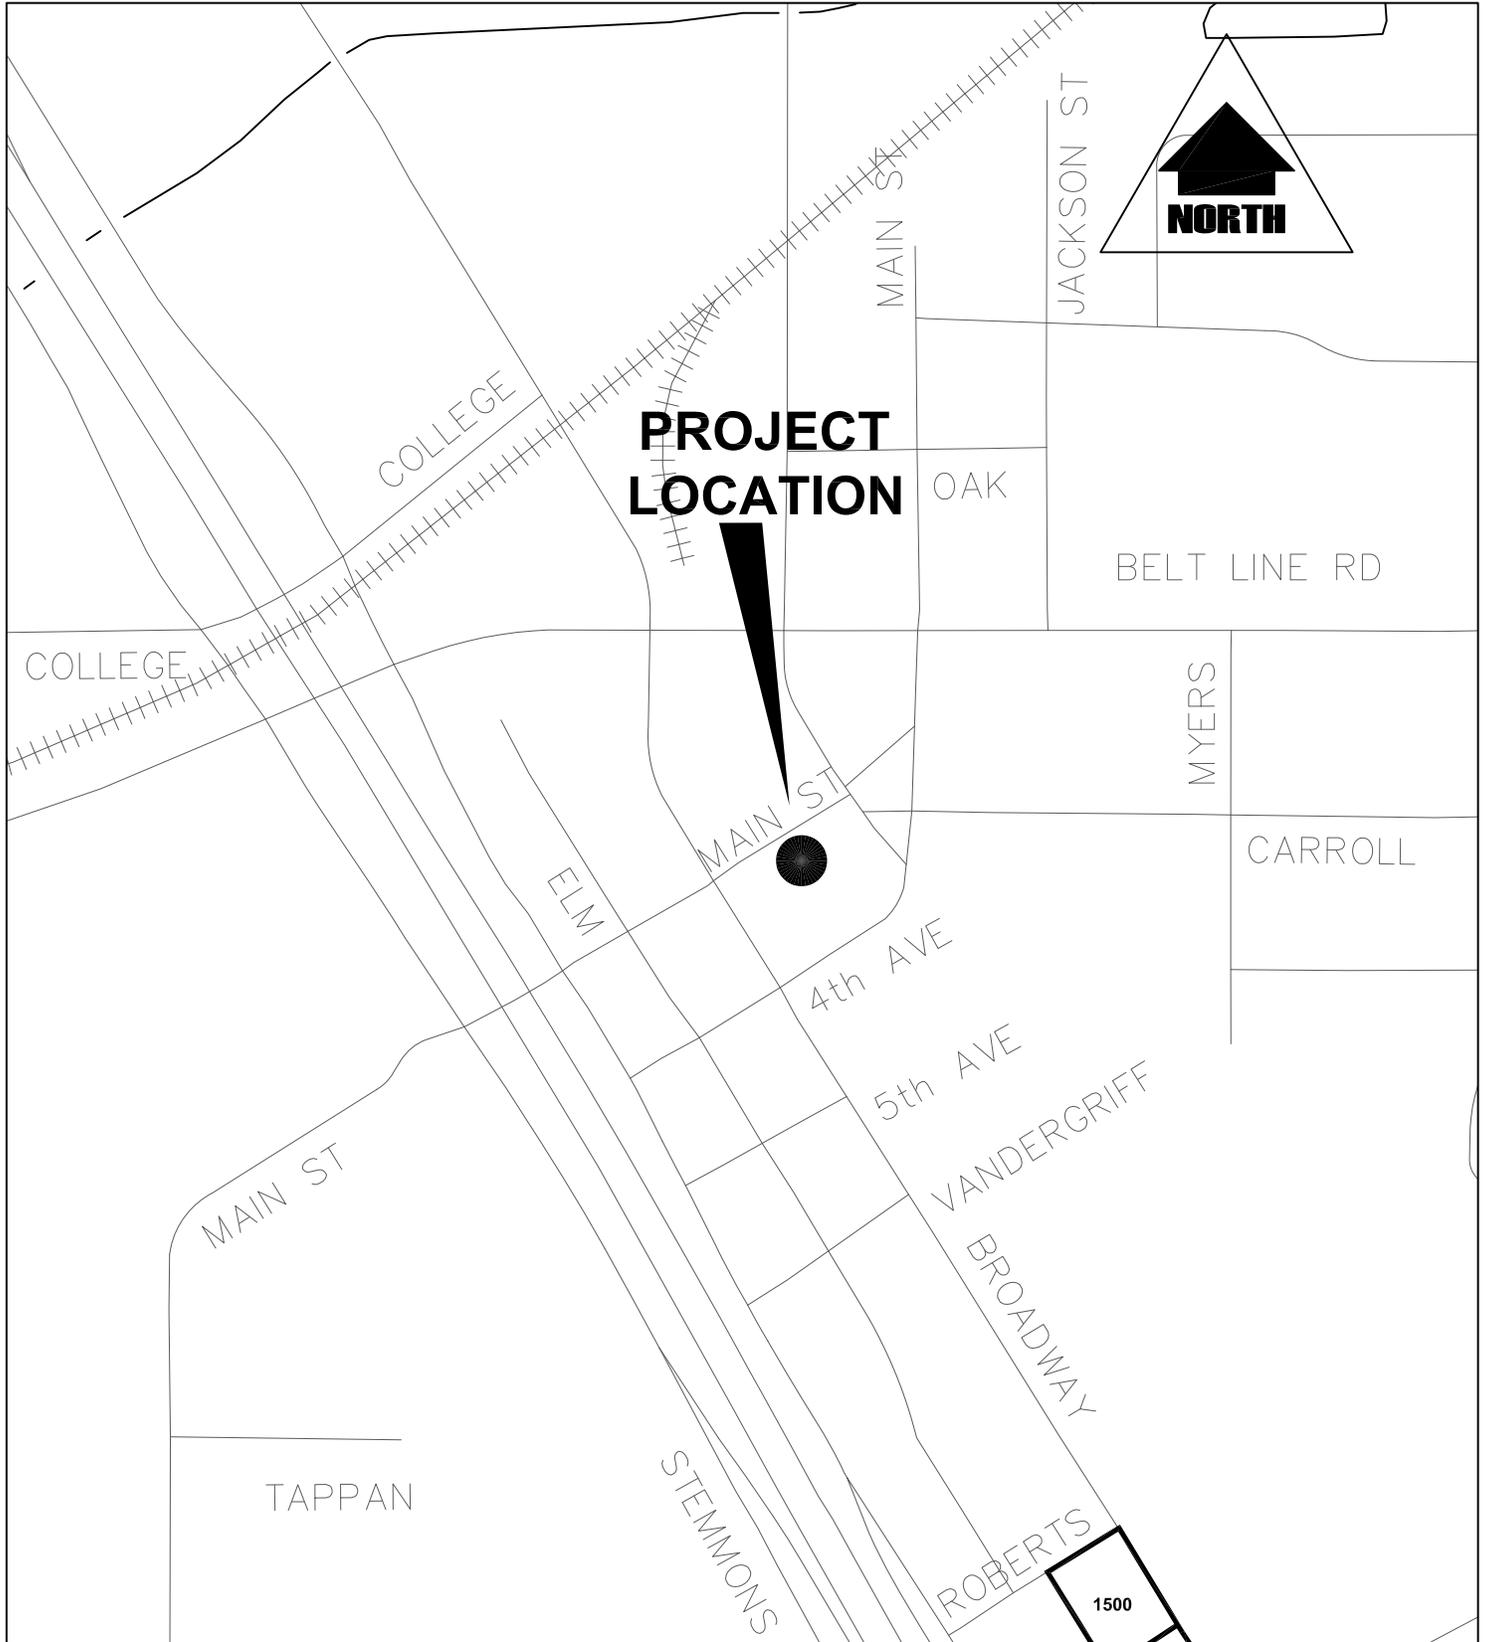

FILENAME:1005 MAIN ST.DWG



**CARROLLTON**  
TEXAS

*Where Connections Happen*

**1005 MAIN ST.**

SCALE:NTS DATE: 04-16

**ENGINEERING  
DEPARTMENT**