



APPLICANT'S CONCEPTUAL SITE PLAN

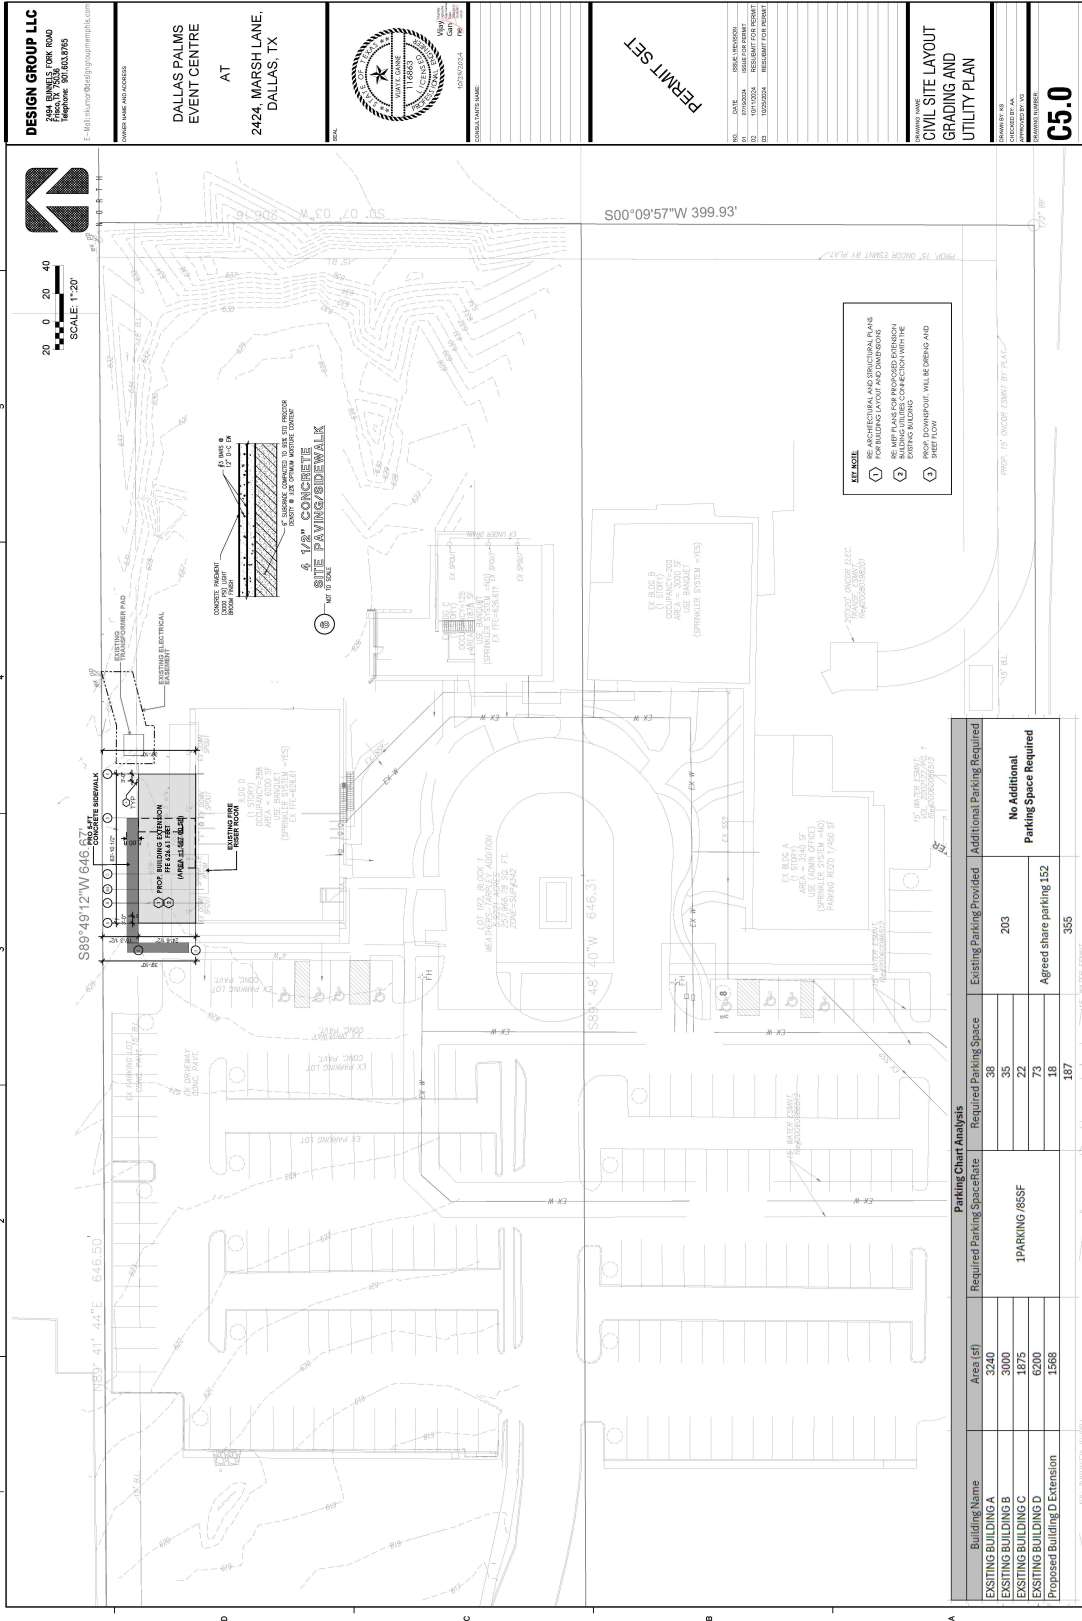

APPLICANT'S CONCEPTUAL LANDSCAPE PLAN

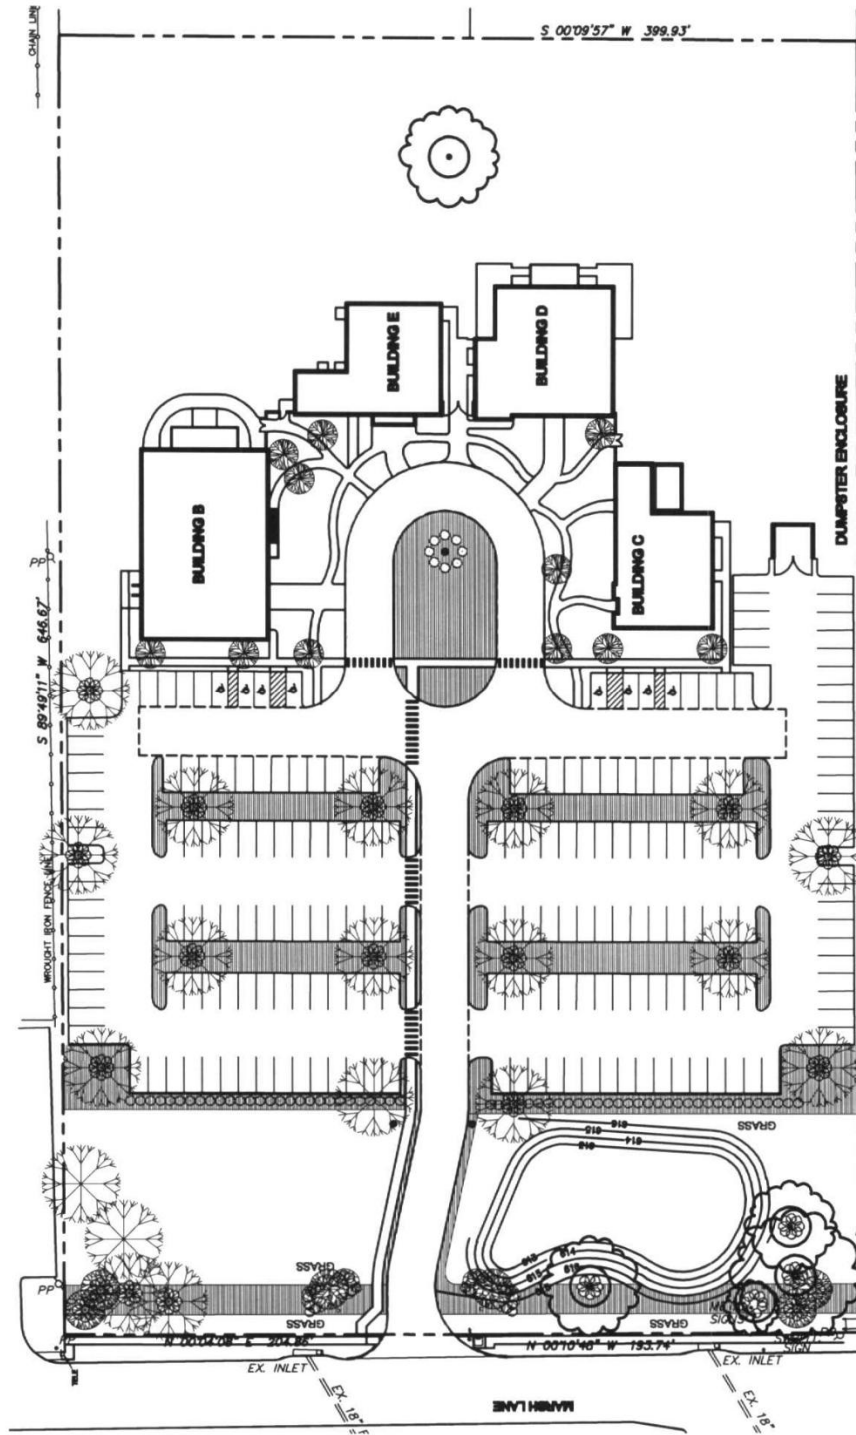

NOT FOR CONSTRUCTION  
OR PERMITTING



DONALD MOORE ARCHITECT T9161522  
DPM ARCHITECTURE 32808