


ATTACHMENT A

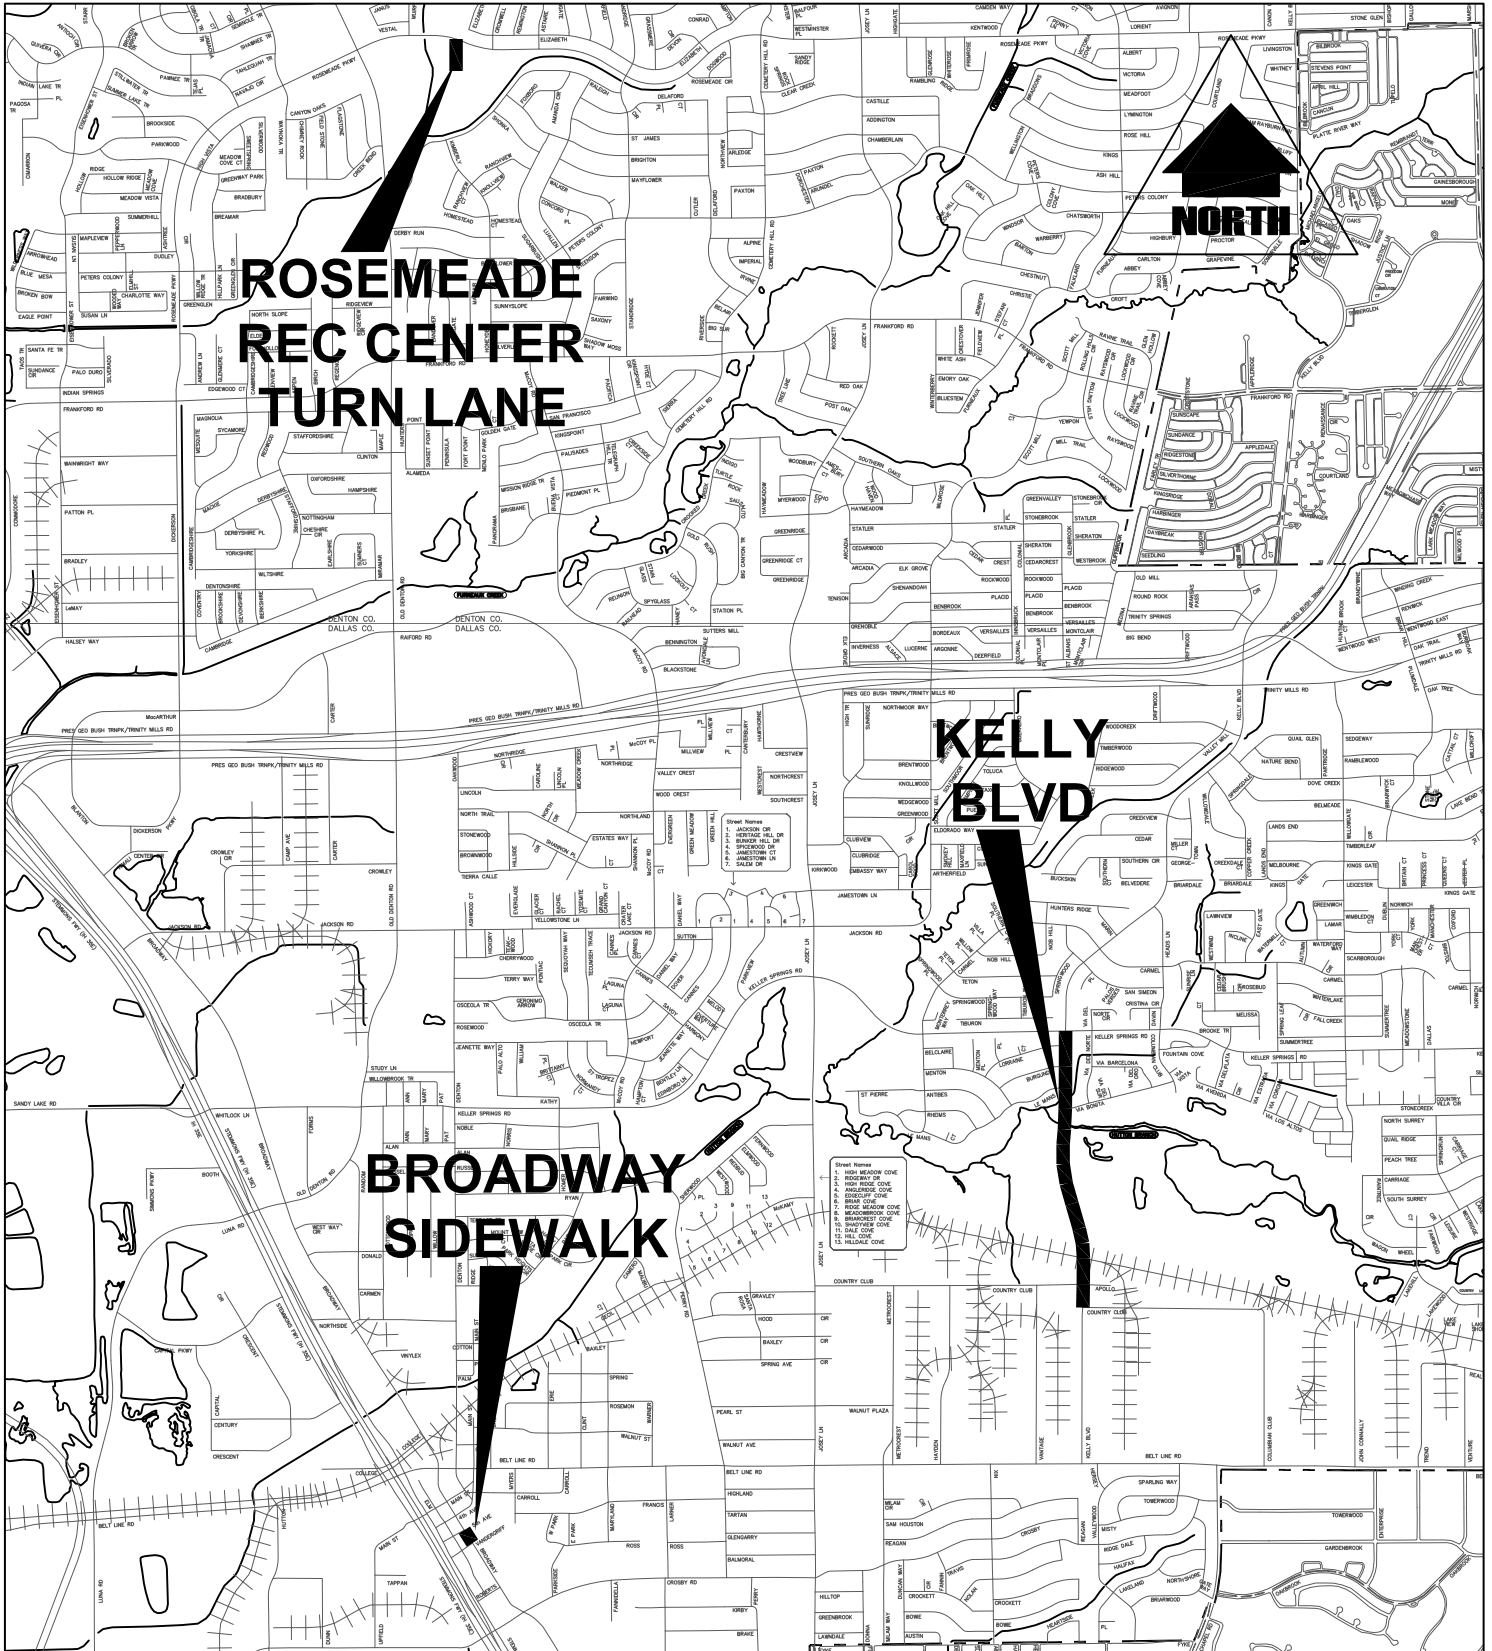

FILENAME:KELLY BLVD PAVEMENT, ROSEMEADE REC CENTER, BROADWAY SIDEWALK.DWG



KELLY BLVD PAVEMENT REHAB ROSEMEADE REC CENTER TURN LANE BROADWAY SIDEWALK

SCALE:NTS DATE: 08-16

**ENGINEERING
DEPARTMENT**