




2305 HALIFAX

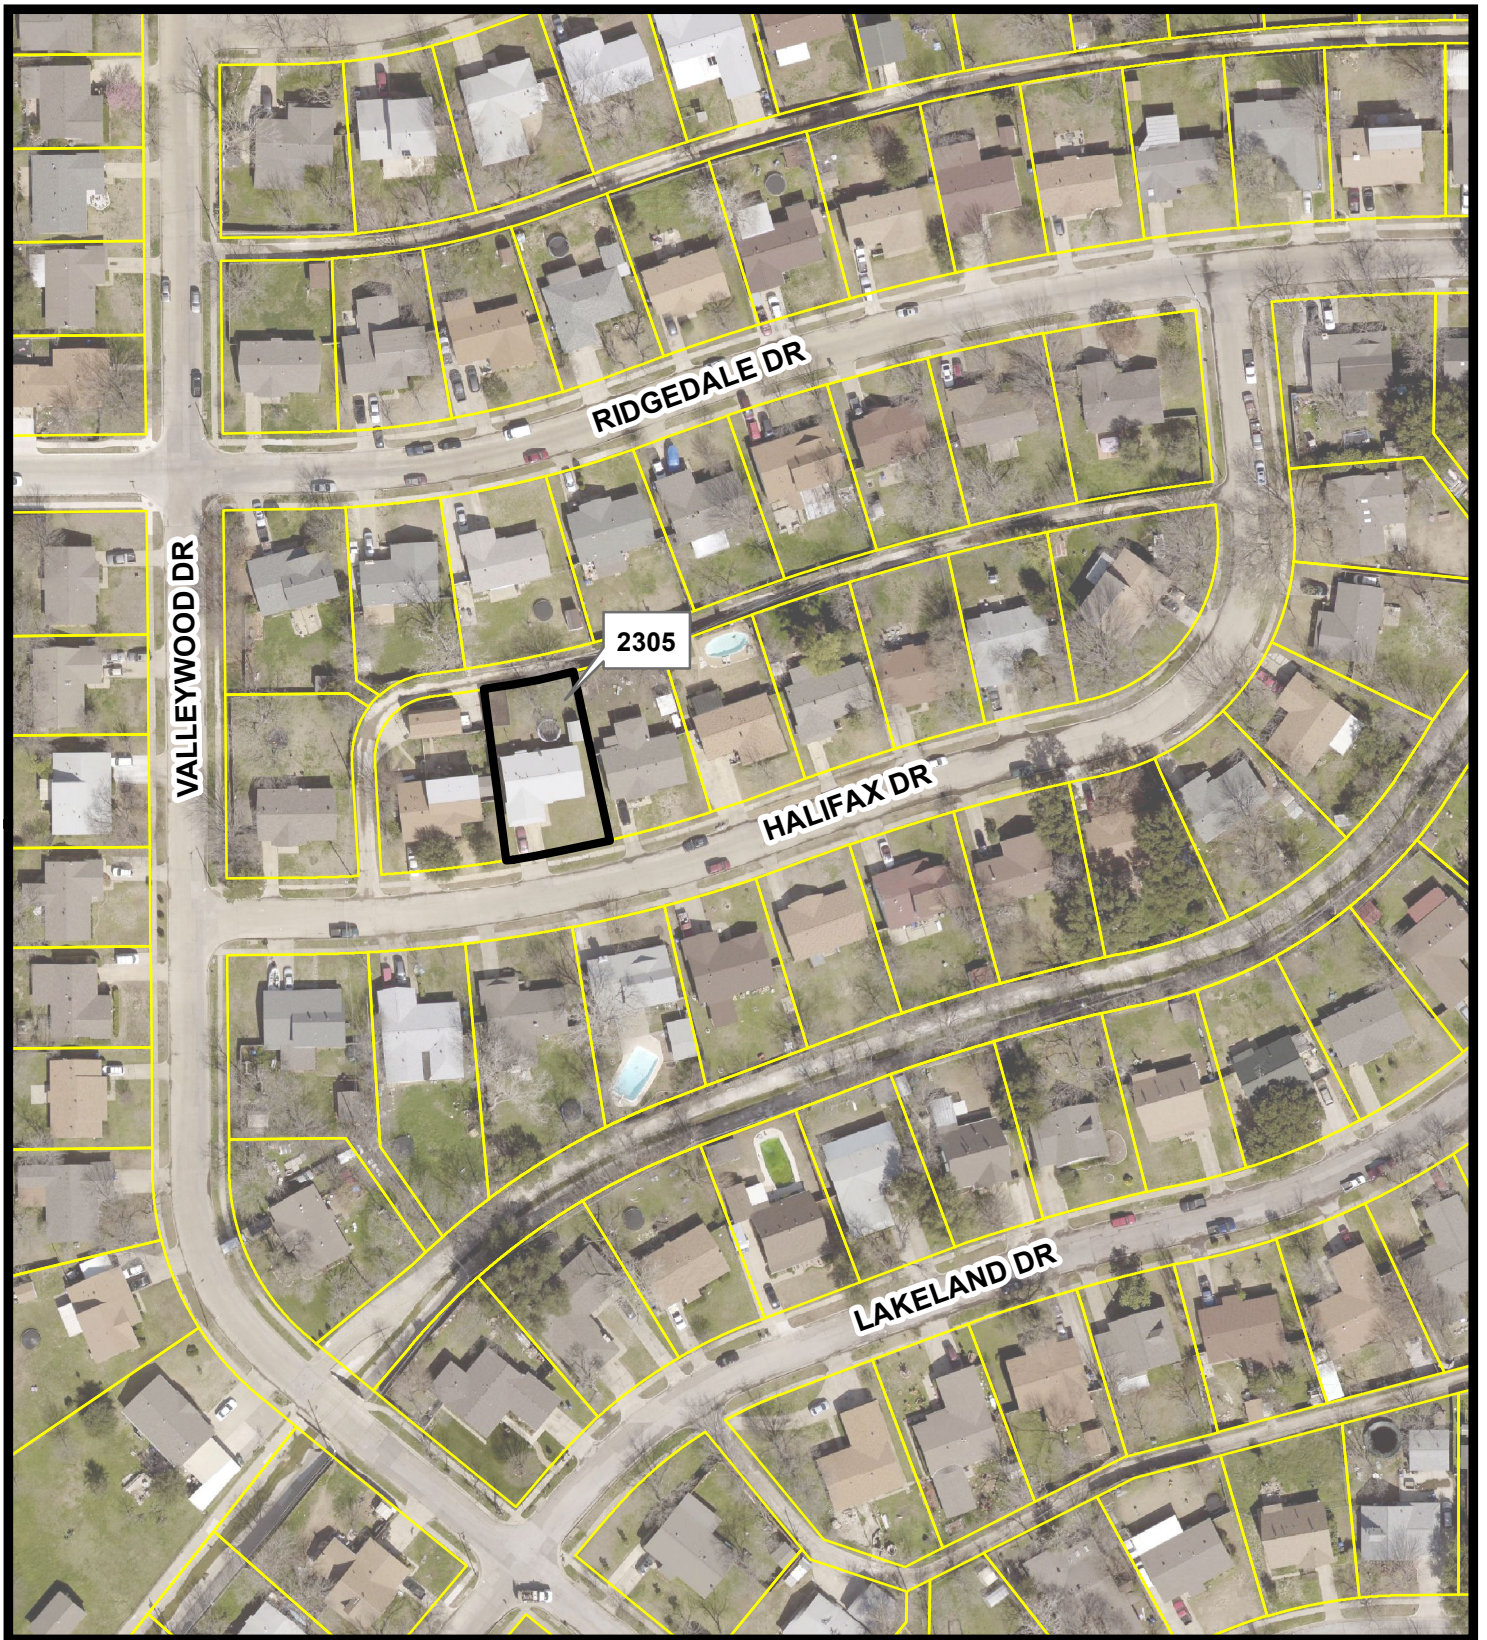

SCALE: NTS

DATE: 08-16

PUBLIC WORKS DEPARTMENT