


11/15/18 u:\WORKSPACE\COUNCIL DRAWINGS\2018\STREET RECONSTRUCTION-AW PERRY MONETARY LNDWG

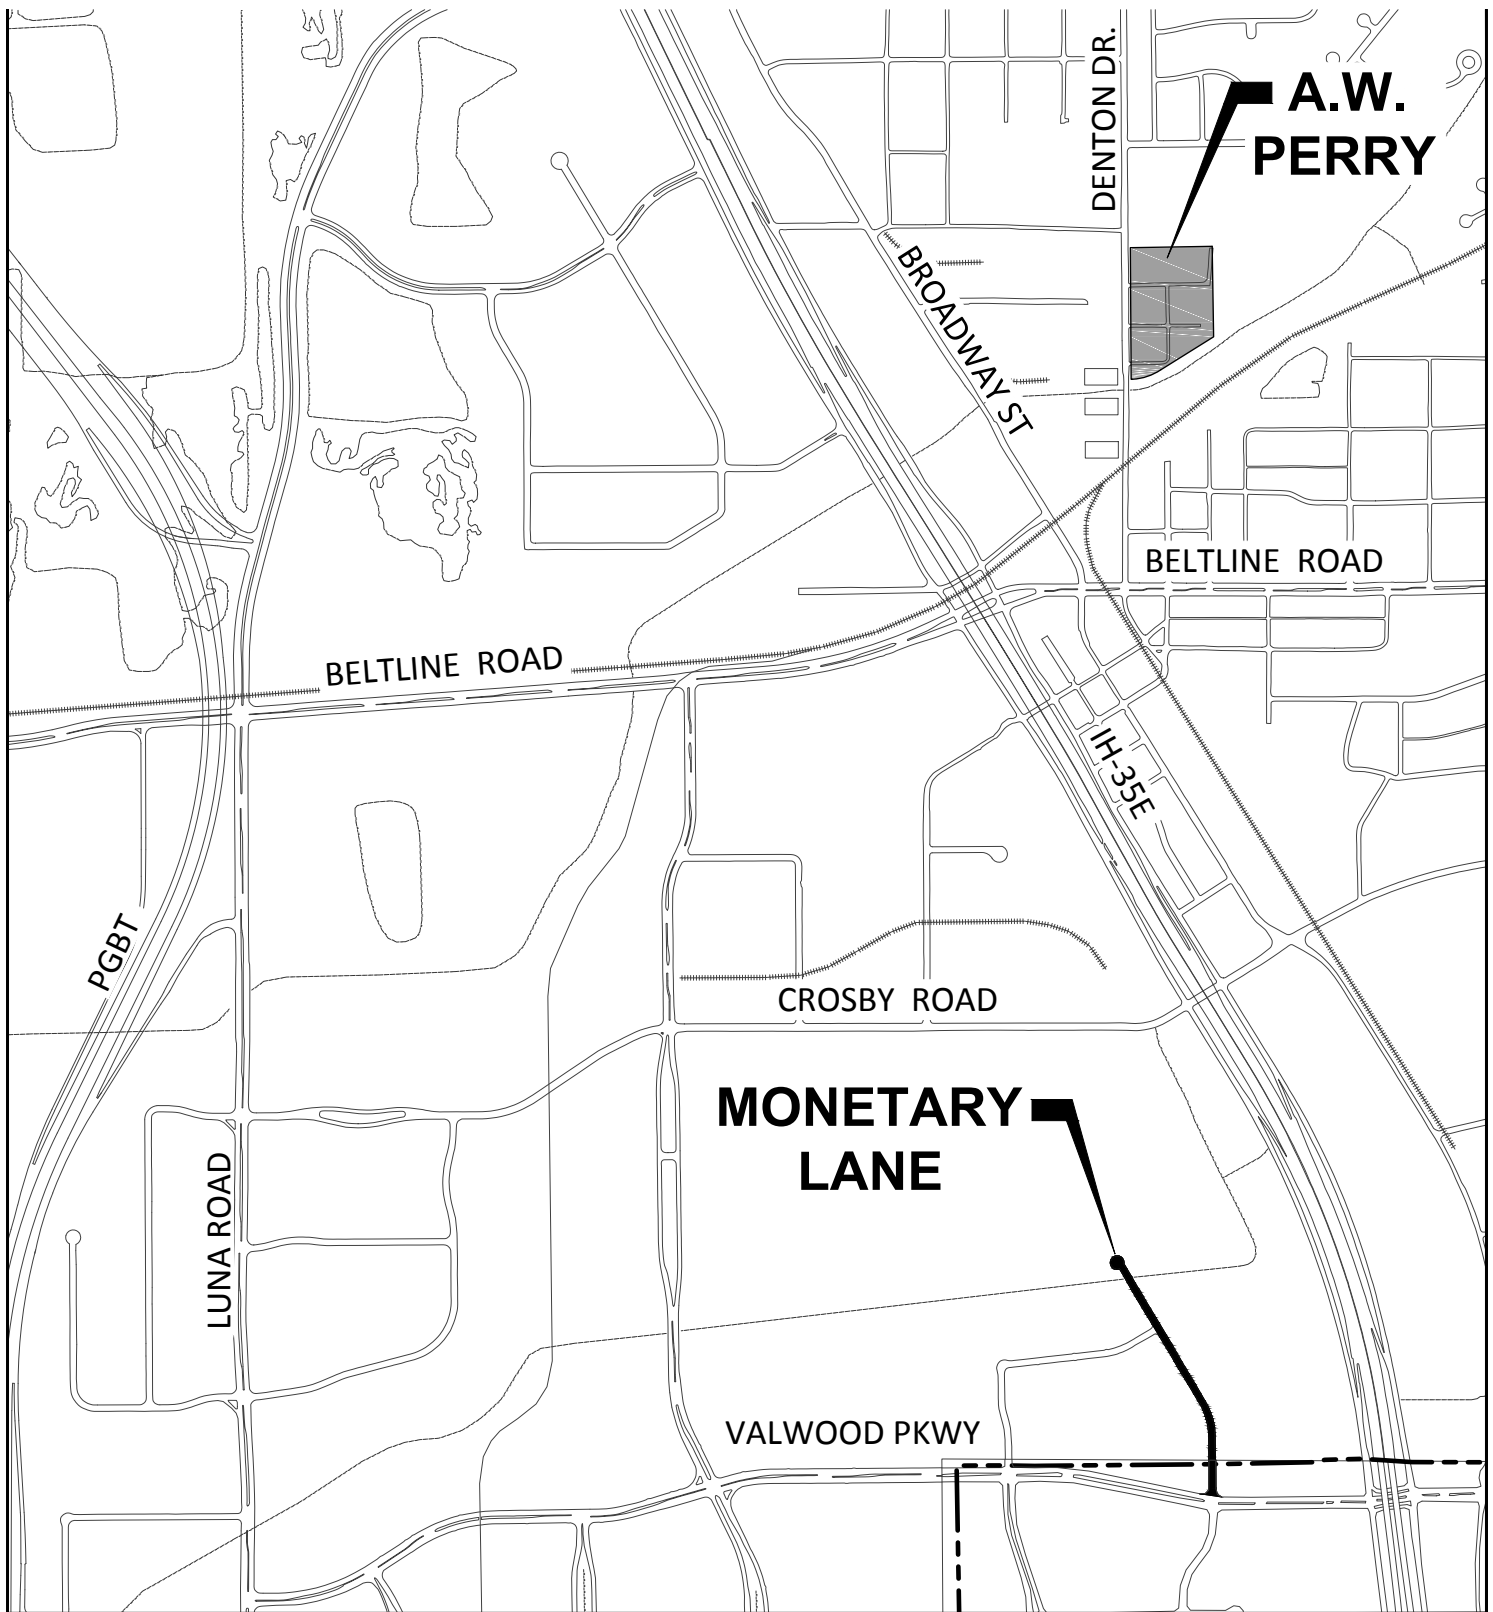

Where Connections Happen

A. W. PERRY & MONETARY LANE STREET RECONSTRUCTION

ENGINEERING DEPARTMENT



SCALE: N.T.S.

DATE: 12/18