


ATTACHMENT A LOCATION MAP

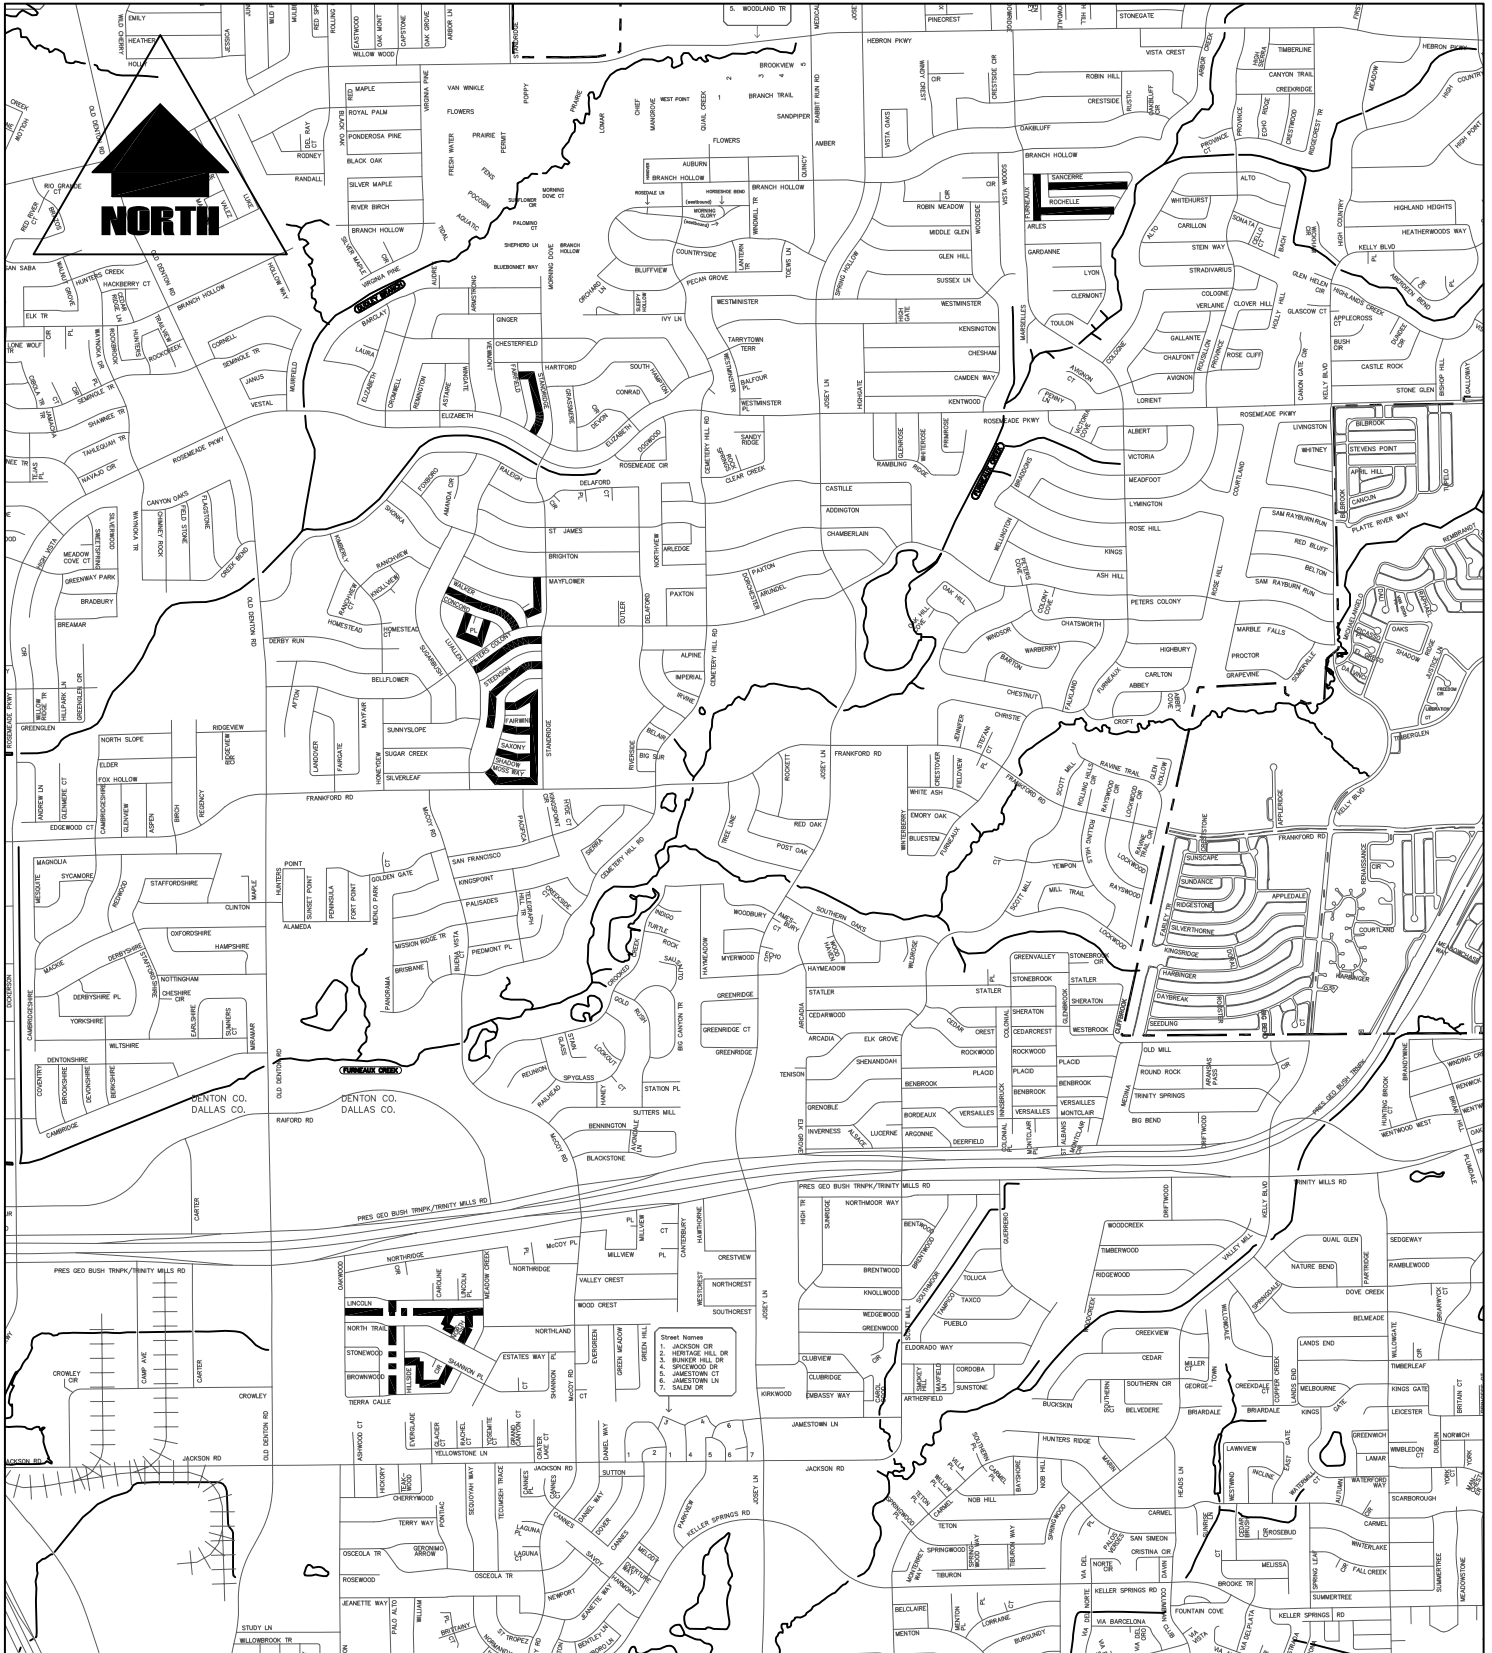

FILENAME: ALLEY REPLACEMENTS 2015.DWG



CARROLLTON
TEXAS

Where Connections Happen

ALLEY REPLACEMENT 2015

SCALE: NTS DATE: 12-15

**ENGINEERING
DEPARTMENT**