


ATTACHMENT A

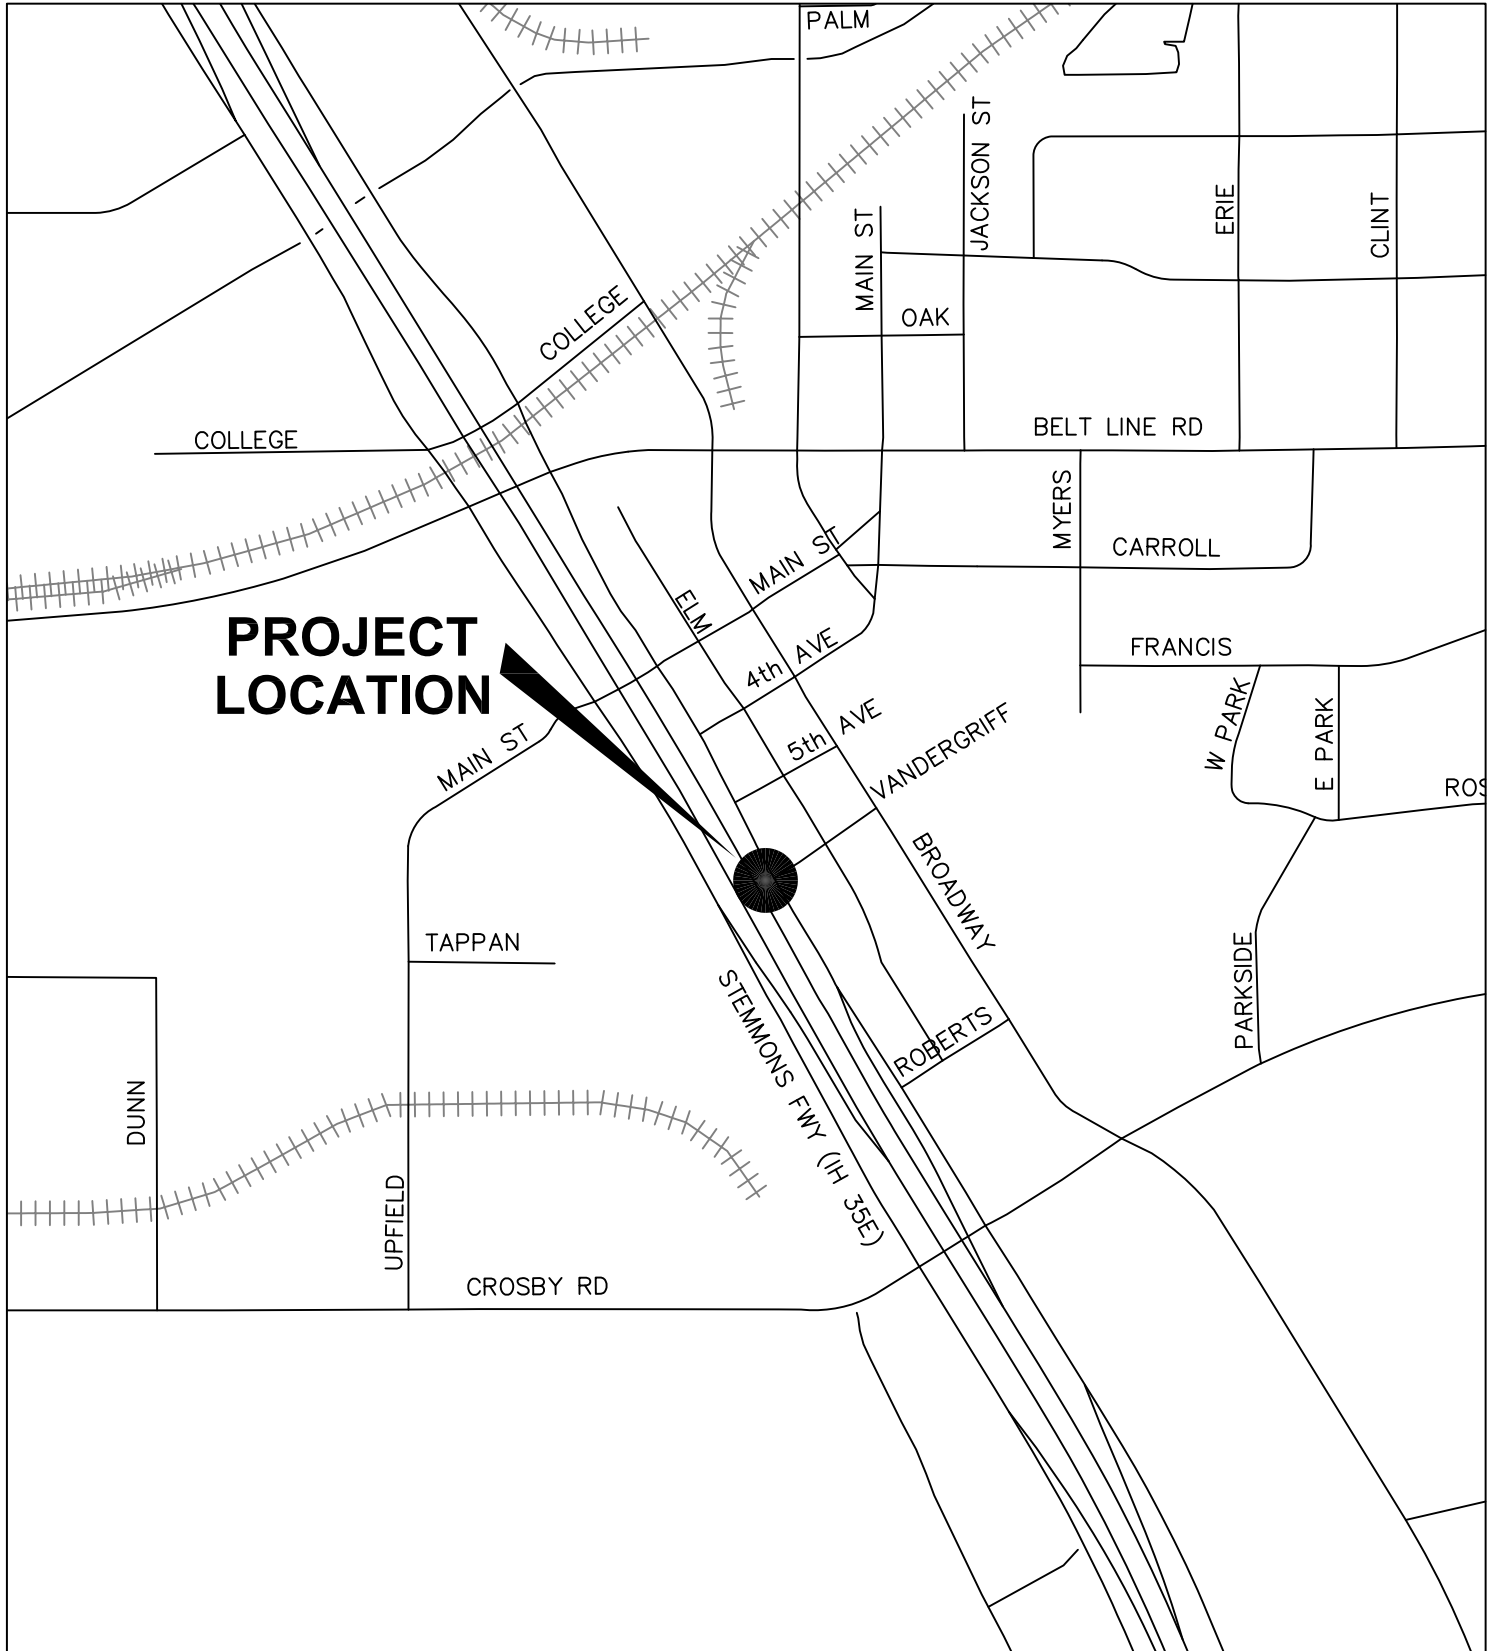

FILENAME: DOWNTOWN DRAINAGE IMPROVEMENTS.DWG



DOWNTOWN DRAINAGE IMPROVEMENTS



SCALE: NTS DATE: 03-17

ENGINEERING DEPARTMENT