



CONCEPTUAL SITE PLAN

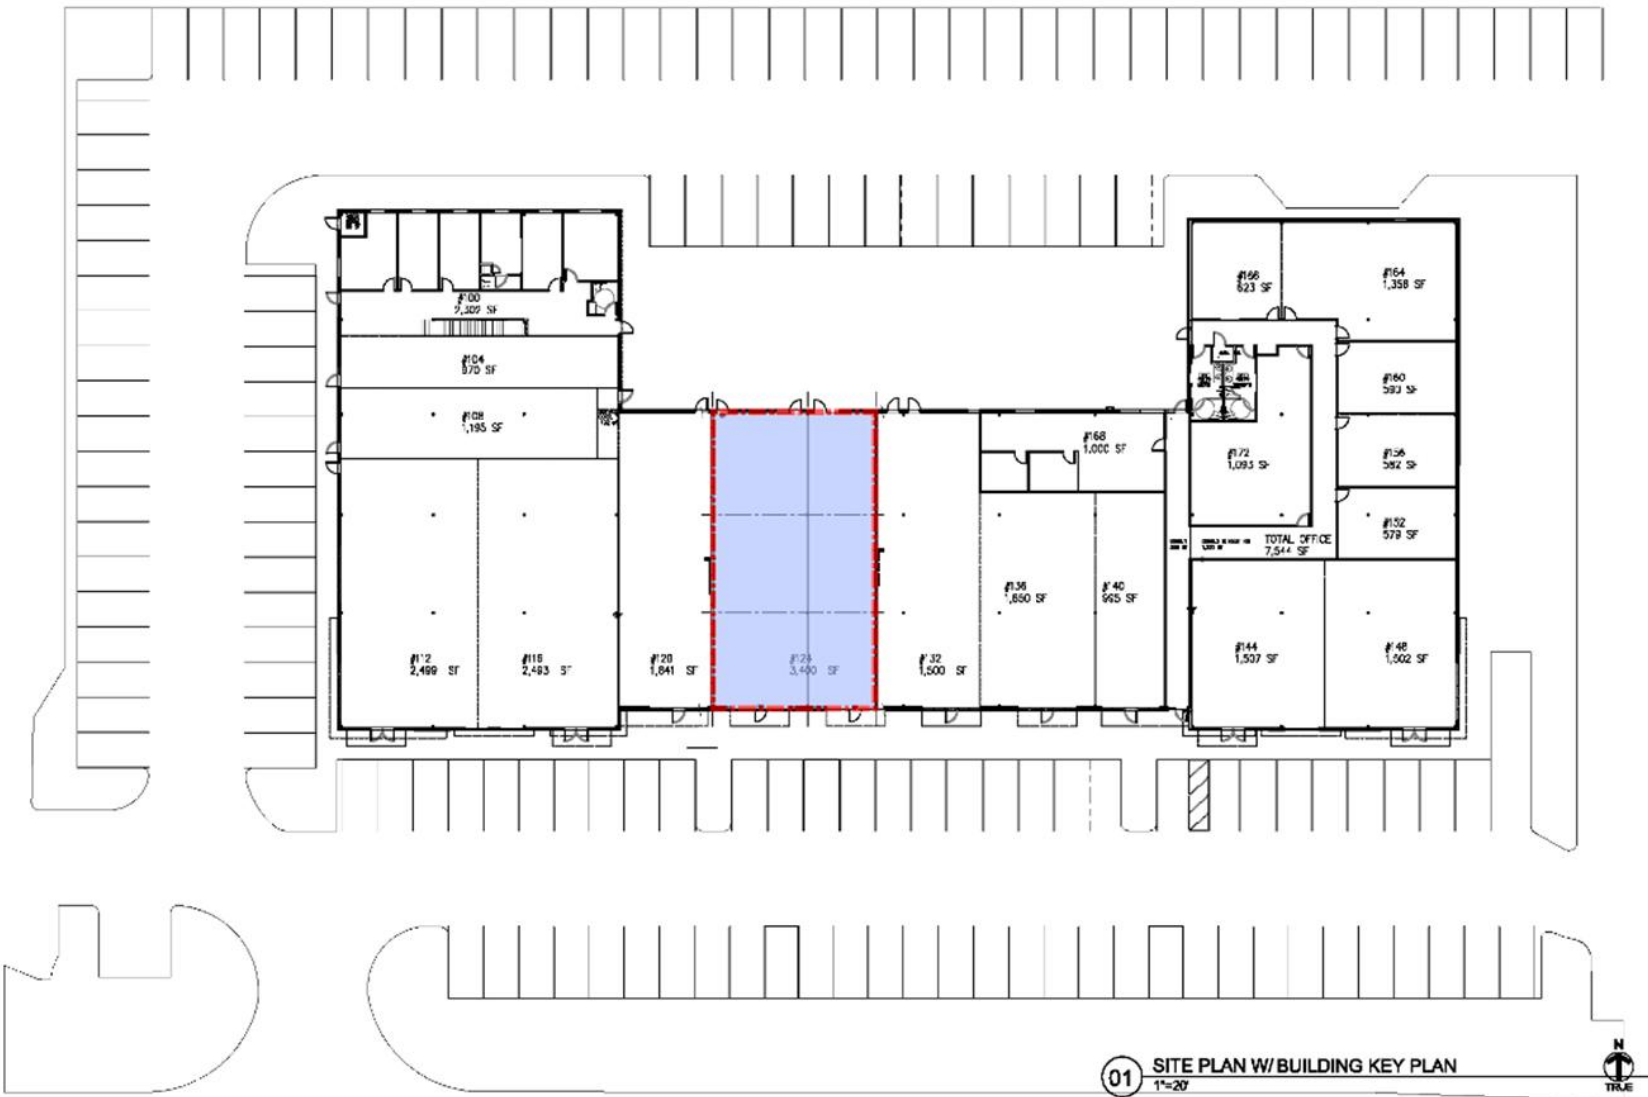

CONCEPTUAL FLOOR PLAN

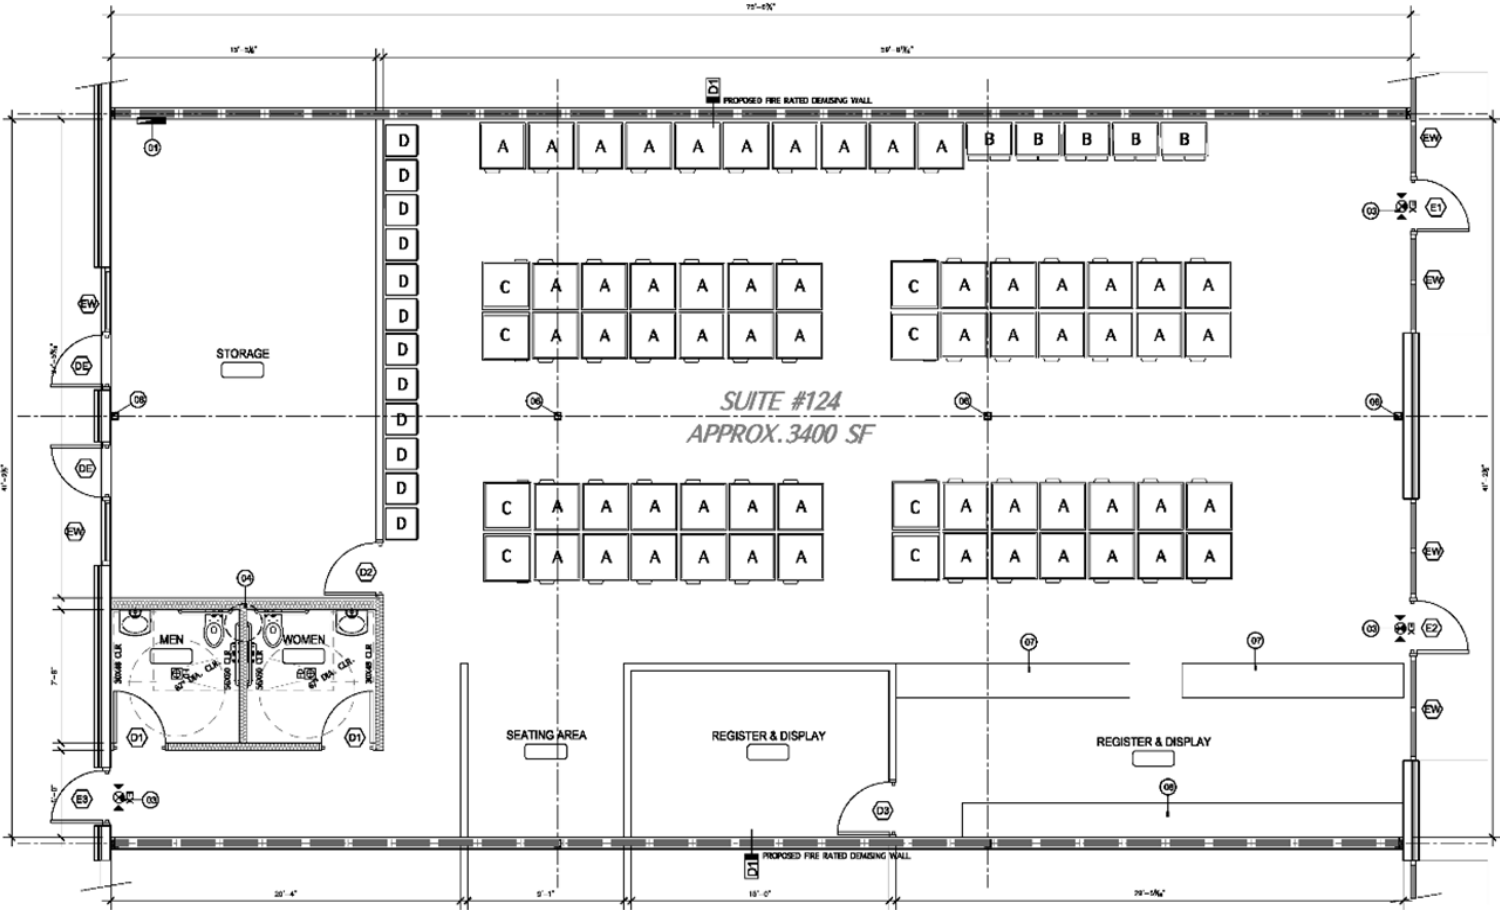

KEY NOTES

- EW EXISTING WINDOW TO REMAIN
- D EXISTING DOOR TO REMAIN

01 PROPOSED FLOOR PLAN
1/4"=1'-00"



SAMPLE ARCADE GAMES

