


Applicants Information
Concept Site Plan



Applicants Information
Castle Hills Recreation Map

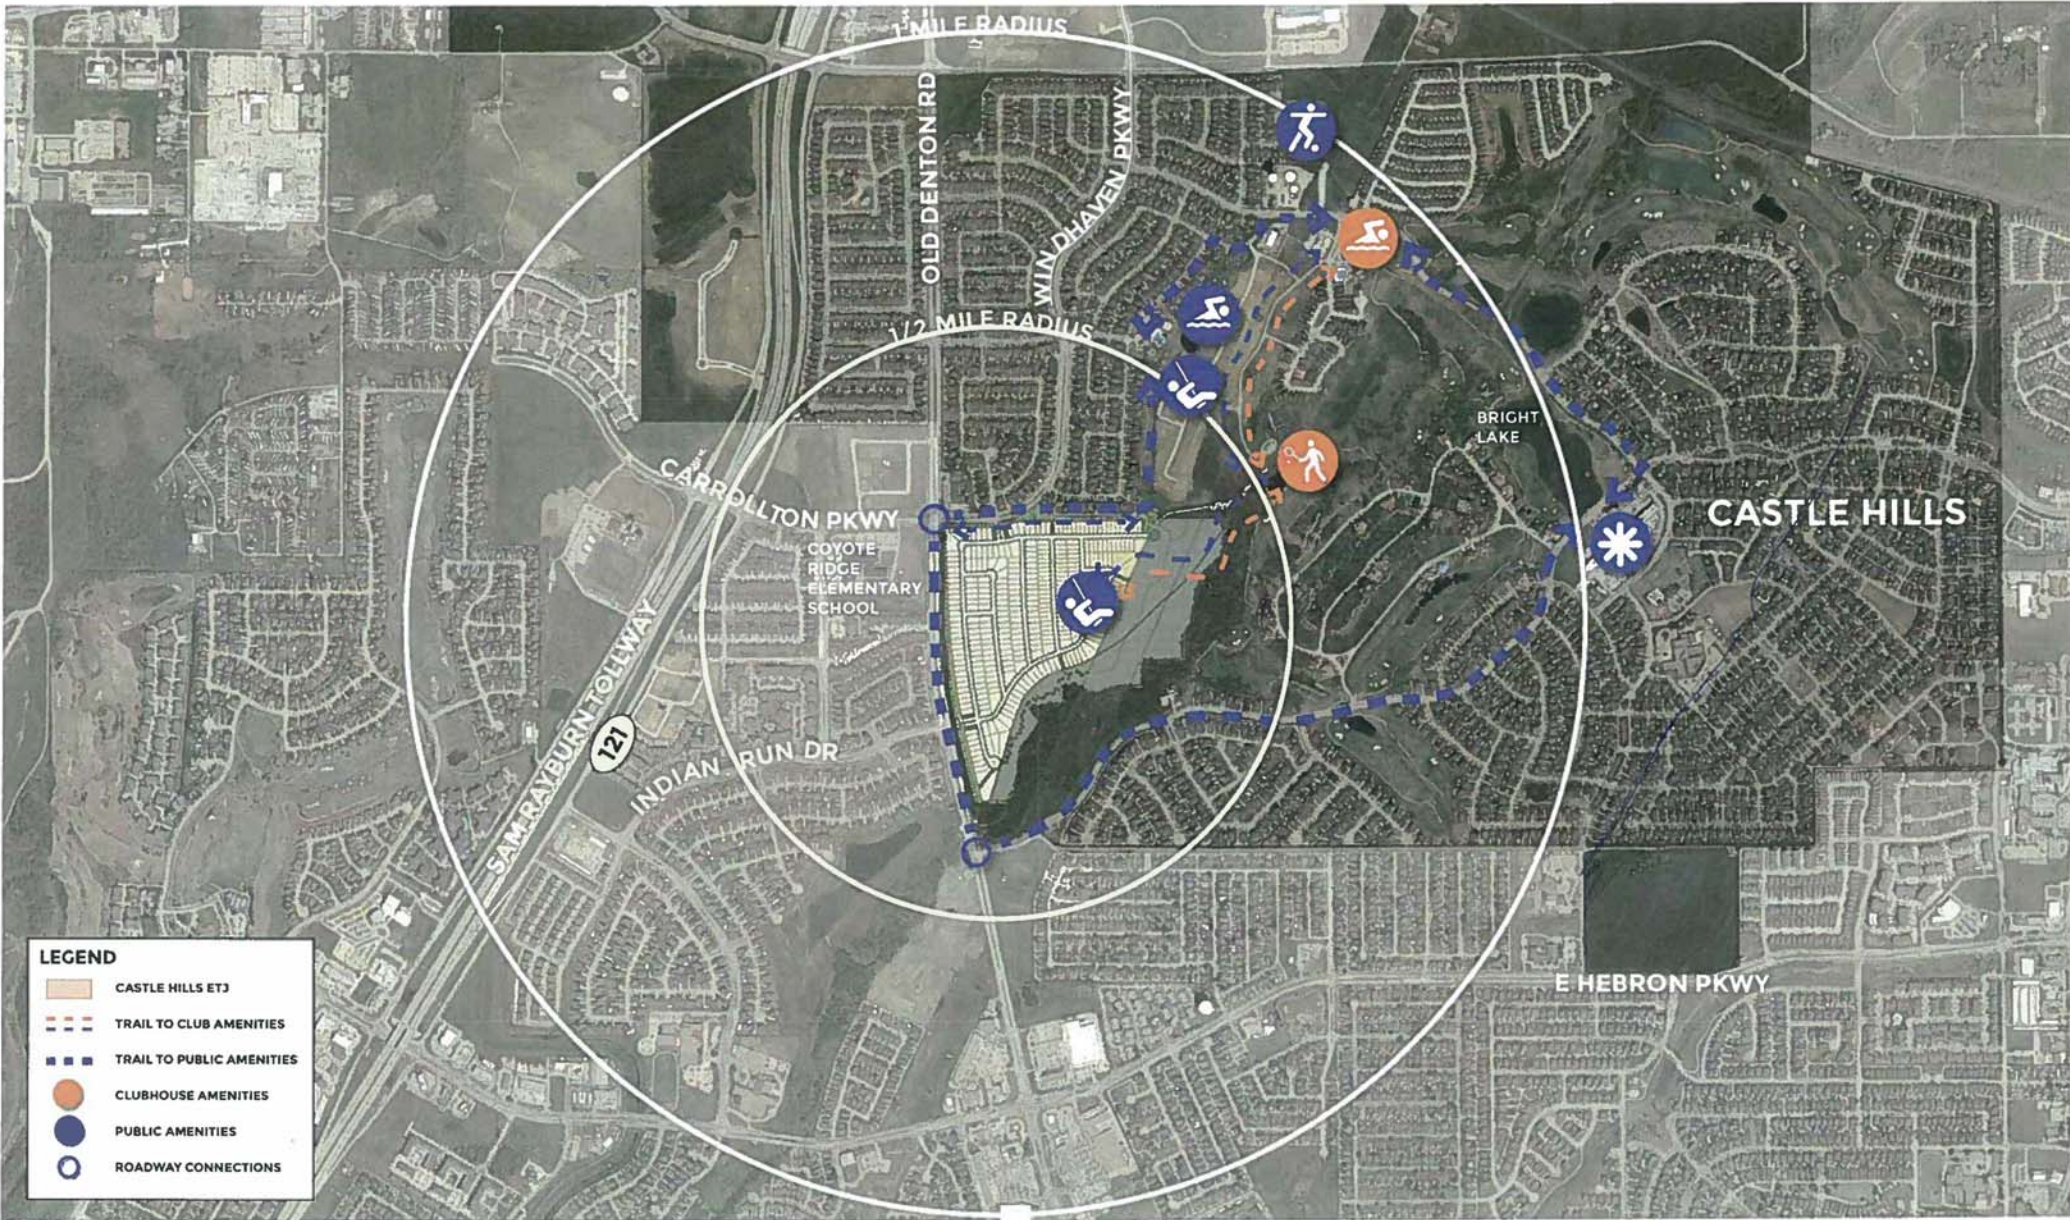

Applicants Information
Detail Showing Old Denton Entry Green Space



NOTE:
THIS SKETCH IS CONCEPTUAL IN NATURE
AND SUBJECT TO CHANGE. SITE SURVEY
AND BOUNDARY INFORMATION ARE
REQUIRED. FURTHER STUDY IS REQUIRED
TO FULLY ACCOMMODATE SITE CONDITIONS
AND REGULATORY REQUIREMENTS.

Applicants Information
Detail Showing Windhaven Entry Green Space



NOTE:
THIS SKETCH IS CONCEPTUAL IN NATURE
AND SUBJECT TO CHANGE. SITE SURVEY
AND BOUNDARY INFORMATION ARE
REQUIRED. FURTHER STUDY IS REQUIRED
TO FULLY ACCOMMODATE SITE CONDITIONS
AND REGULATORY REQUIREMENTS.

Applicants Information

Detail Showing Connection Between 1.2-Acre Park and Hike & Bike Trail



LandDesign.

CASTLE HILLS
CITY OF CARROLLTON
EXHIBIT C.1 – Enlarged Plan

NOTE:
THIS SKETCH IS CONCEPTUAL IN NATURE
AND SUBJECT TO CHANGE. SITE SURVEY
AND BOUNDARY INFORMATION ARE
REQUIRED. FURTHER STUDY IS REQUIRED
TO FULLY ACCOMMODATE SITE CONDITIONS
AND REGULATORY REQUIREMENTS.

10.27.2015



Applicants Information
Detail Showing “Green Space” Along the North Boundary



LandDesign.


CASTLE HILLS
CITY OF CARROLLTON
EXHIBIT C.2 – Enlarged Plan

NOTE:
THIS SKETCH IS CONCEPTUAL IN NATURE
AND SUBJECT TO CHANGE. SITE SURVEY
AND BOUNDARY INFORMATION ARE
REQUIRED. FURTHER STUDY IS REQUIRED
TO FULLY ACCOMMODATE SITE CONDITIONS
AND REGULATORY REQUIREMENTS.




10.27.2015


Applicants Information Screening Wall & Entry Design

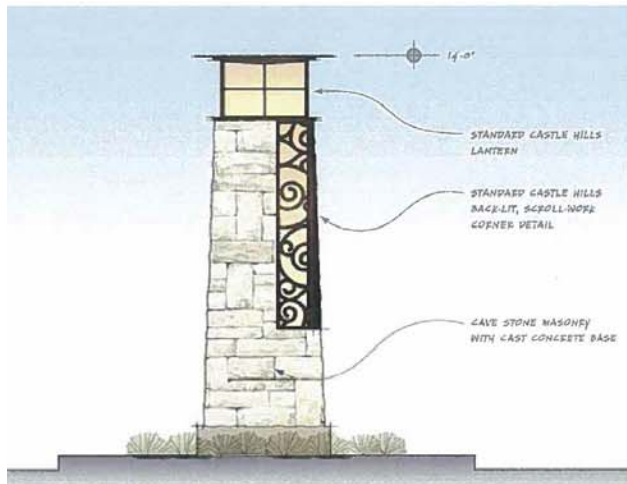

1 Primary Pylon
Scale: 1/4" = 1'-0"

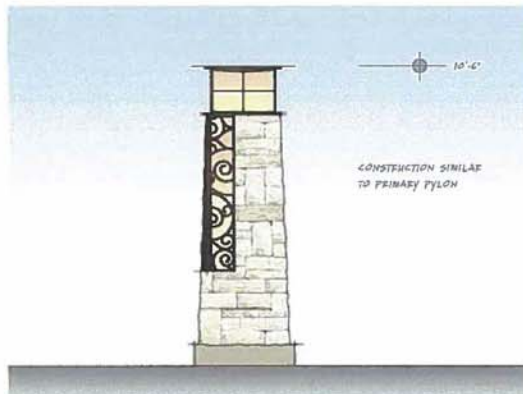


2 Secondary Pylon
Scale: 1/4" = 1'-0"

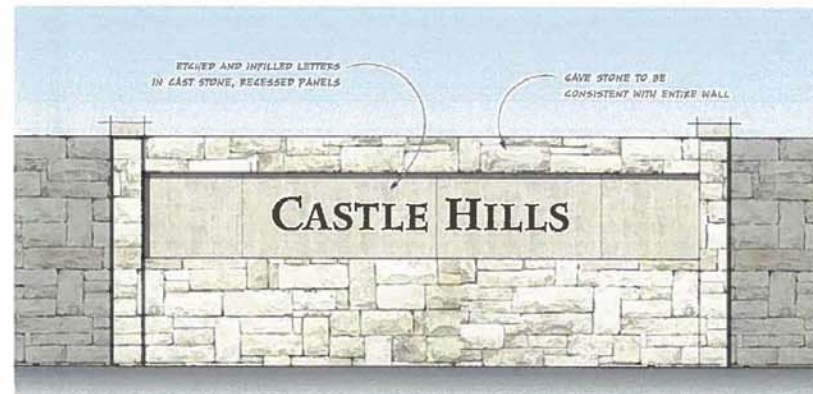


3 Wall Sign
Scale: 1/4" = 1'-0"

Applicants Information
Screening Wall & Entry Design
(continued)

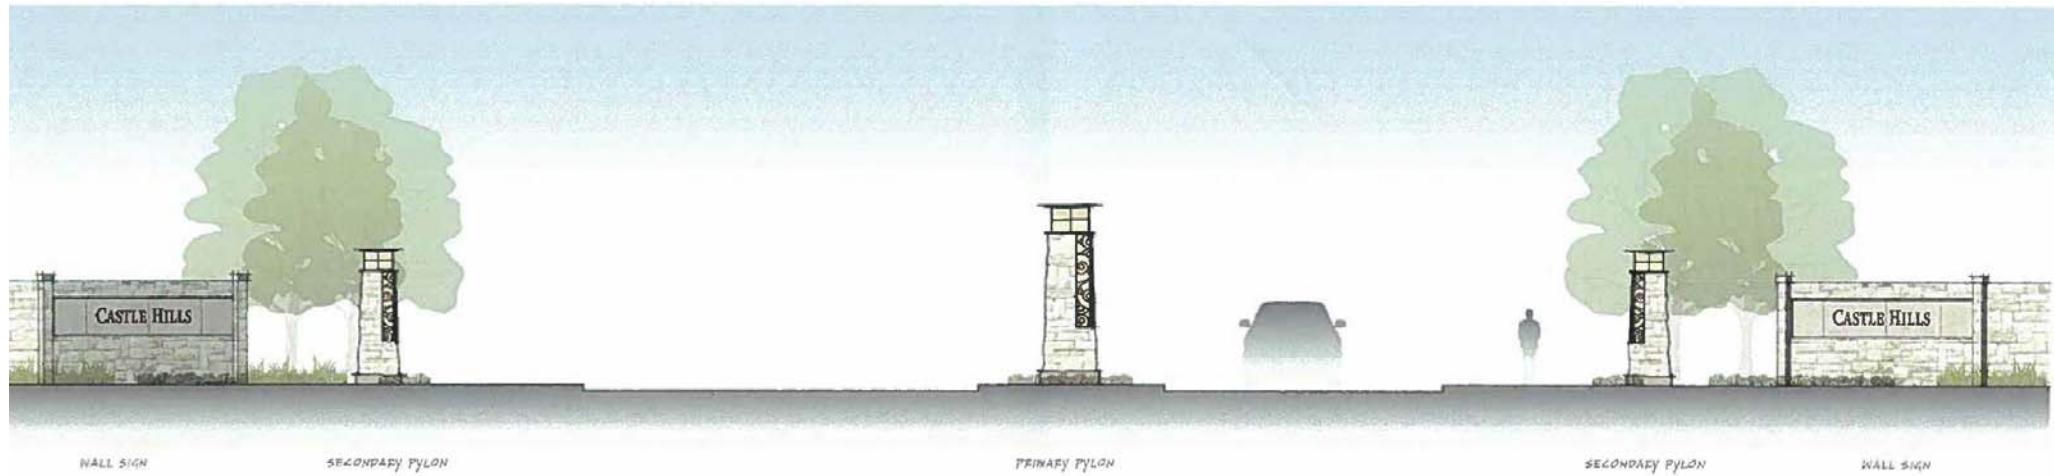


1 West Entrance
Scale: 3/32" = 1'-0"

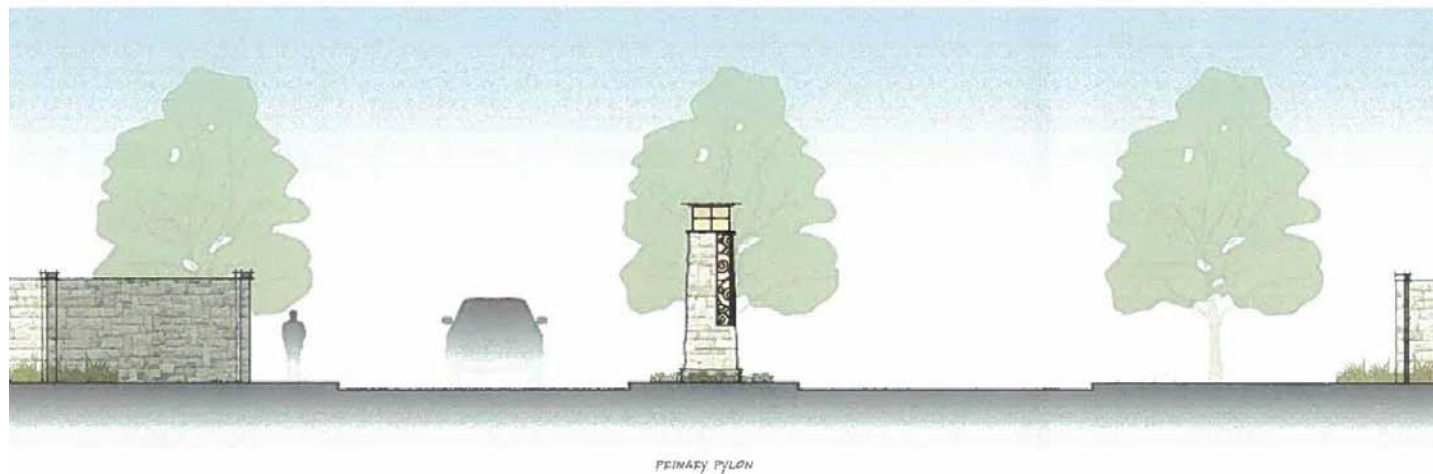


2 North Entrance
Scale: 3/32" = 1'-0"

Applicants Information
Conceptual Street Cross Section

**TYPICAL STREET SECTION AND
UTILITY LOCATION EXHIBIT
41 FT R.O.W. WITH
6' SIDEWALK AND UTILITY
EASEMENT AND ROLLOVER CURBS
N.T.S.**

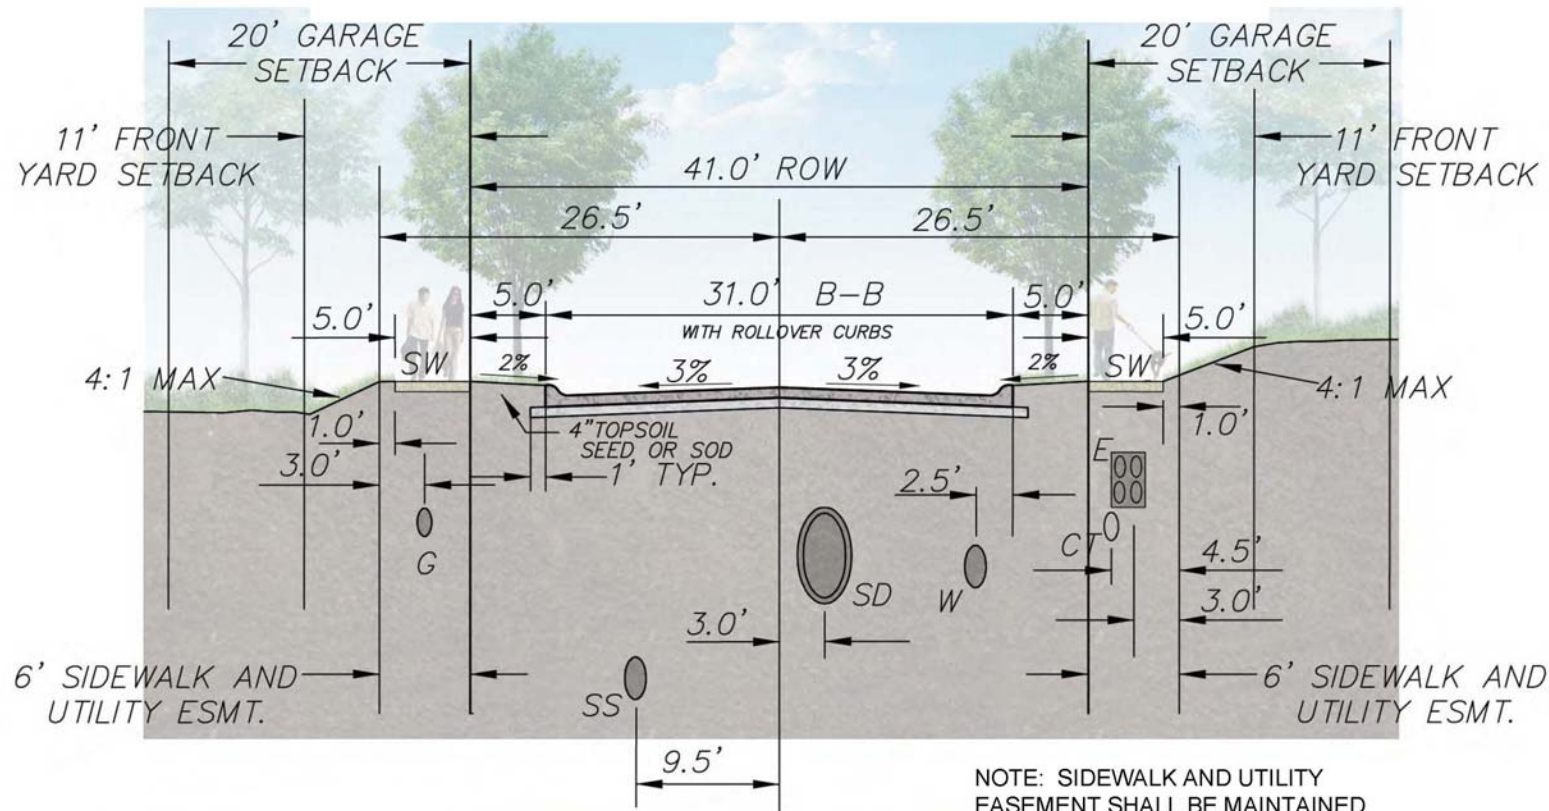


Applicants Information
Showing Driveway Encroachments on Certain Lots

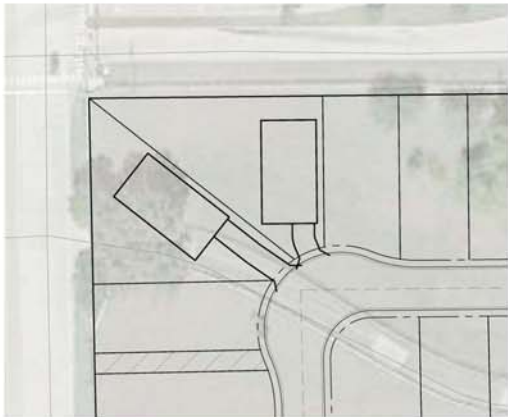

A



B

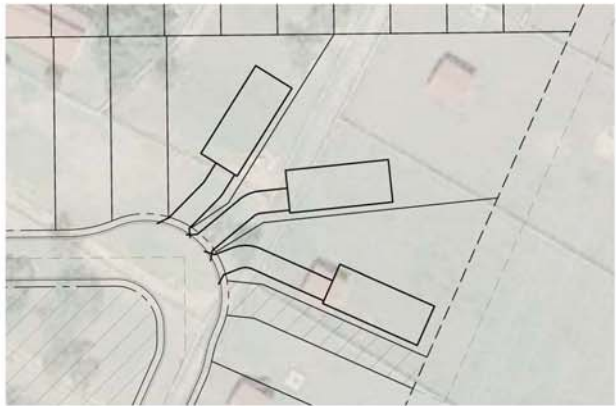

C



D

