

1 ACME BRICK
WEATHERWOOD GRAY
FIELD COLOR



3 ELDORADO STONE
STACKED - ALDERWOOD
WAINSCOT AND TOWER




5 ALUMINUM
DARK BRONZE
DOORS AND WINDOWS



2 ACME BRICK
CRANBERRY
ACCENT




4 BENJAMIN MOORE
RUBY RED
ROOF AND AWNINGS

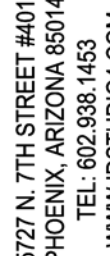


CASE NUMBER:
07-16SUP1

PRELIMINARY
FOR REVIEW ONLY.
THIS DOCUMENT IS RELEASED FOR THE
PURPOSE OF DESIGN DEVELOPMENT
AND PRICING.

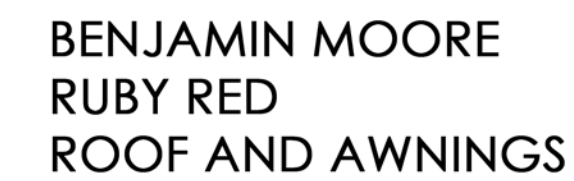

4

3

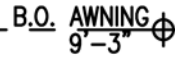

2

1

P16002

MDP16002



idstudio
5727 N 7TH STREET SUITE 401
PHOENIX, AZ 85014
TEL: 602.938.1452
WWW.IDSTUDIO4.COM

**QUICK N CLEAN CAR WASH
HEBRON PARKWAY**
1604 WEST HEBRON PARKWAY
CARROLLTON, TX 75010
CLIENT: 3K1 CONSULTING SERVICES

CASE NUMBER:
07-16SUP1

SCALE: N/A DATE: 7/1/16
PROJECT NUMBER: MDP16002
SHEET NUMBER:



idstudio⁴
5727 N 7TH STREET SUITE 401
PHOENIX, AZ 85014
TEL: 602.938.1452
WWW.IDSTUDIO4.COM

**QUICK N CLEAN CAR WASH
HEBRON PARKWAY**


1604 WEST HEBRON PARKWAY
CARROLLTON, TX 75010

CLIENT: 3K1 CONSULTING SERVICES

CASE NUMBER:
07-16SUP1

SCALE: N/A DATE: 7/1/16
PROJECT NUMBER: MDP16002
SHEET NUMBER:

FIELD VERIFY ALL DIMENSIONS

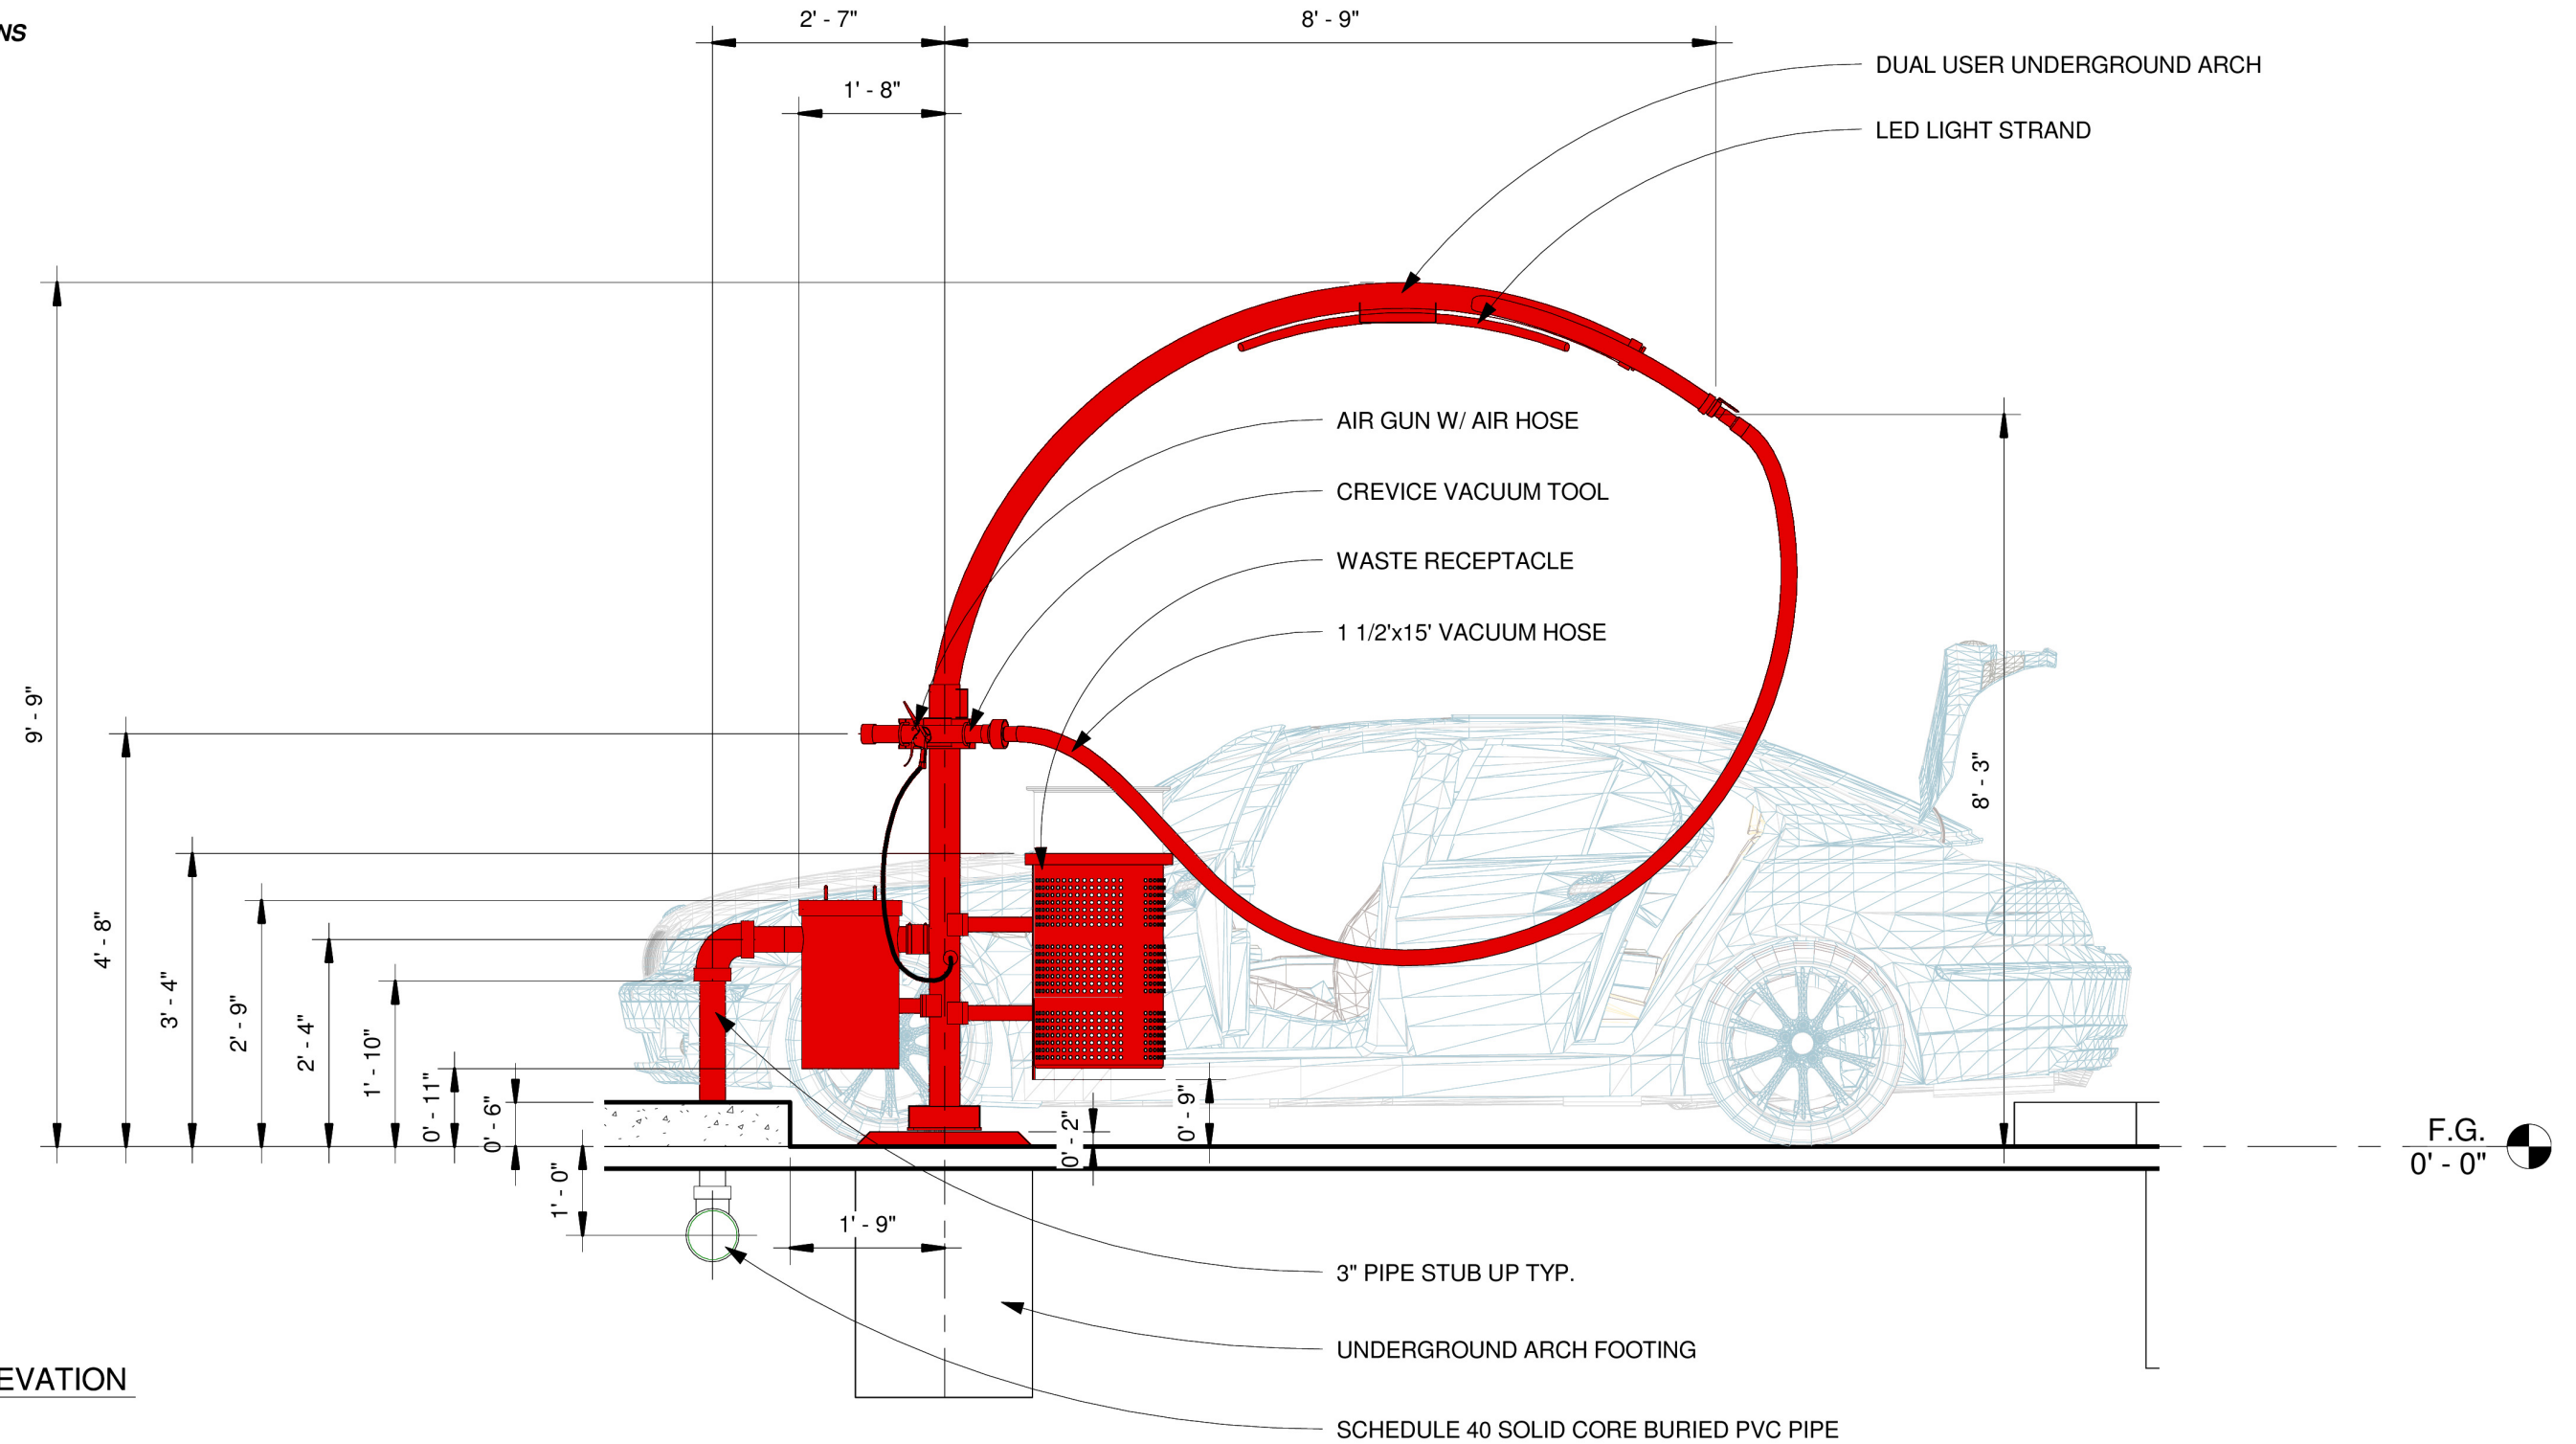

1 PARKING ELEVATION
1/2" = 1'-0"

idstudio
5727 N 7TH STREET SUITE 401
PHOENIX, AZ 85014
TEL: 602.938.1452
WWW.IDSTUDIO4.COM

**QUICK N CLEAN CAR WASH
HEBRON PARKWAY**

1604 WEST HEBRON PARKWAY
CARROLLTON, TX 75010
CLIENT: 3K1 CONSULTING SERVICES

CASE NUMBER:
07-16SUP1

SCALE: N/A DATE: 7/1/16
PROJECT NUMBER: MDP16002
SHEET NUMBER: