


FILENAME:BOBBY BALLARD GROUND STORAGE TANK REPAINTING.DWG

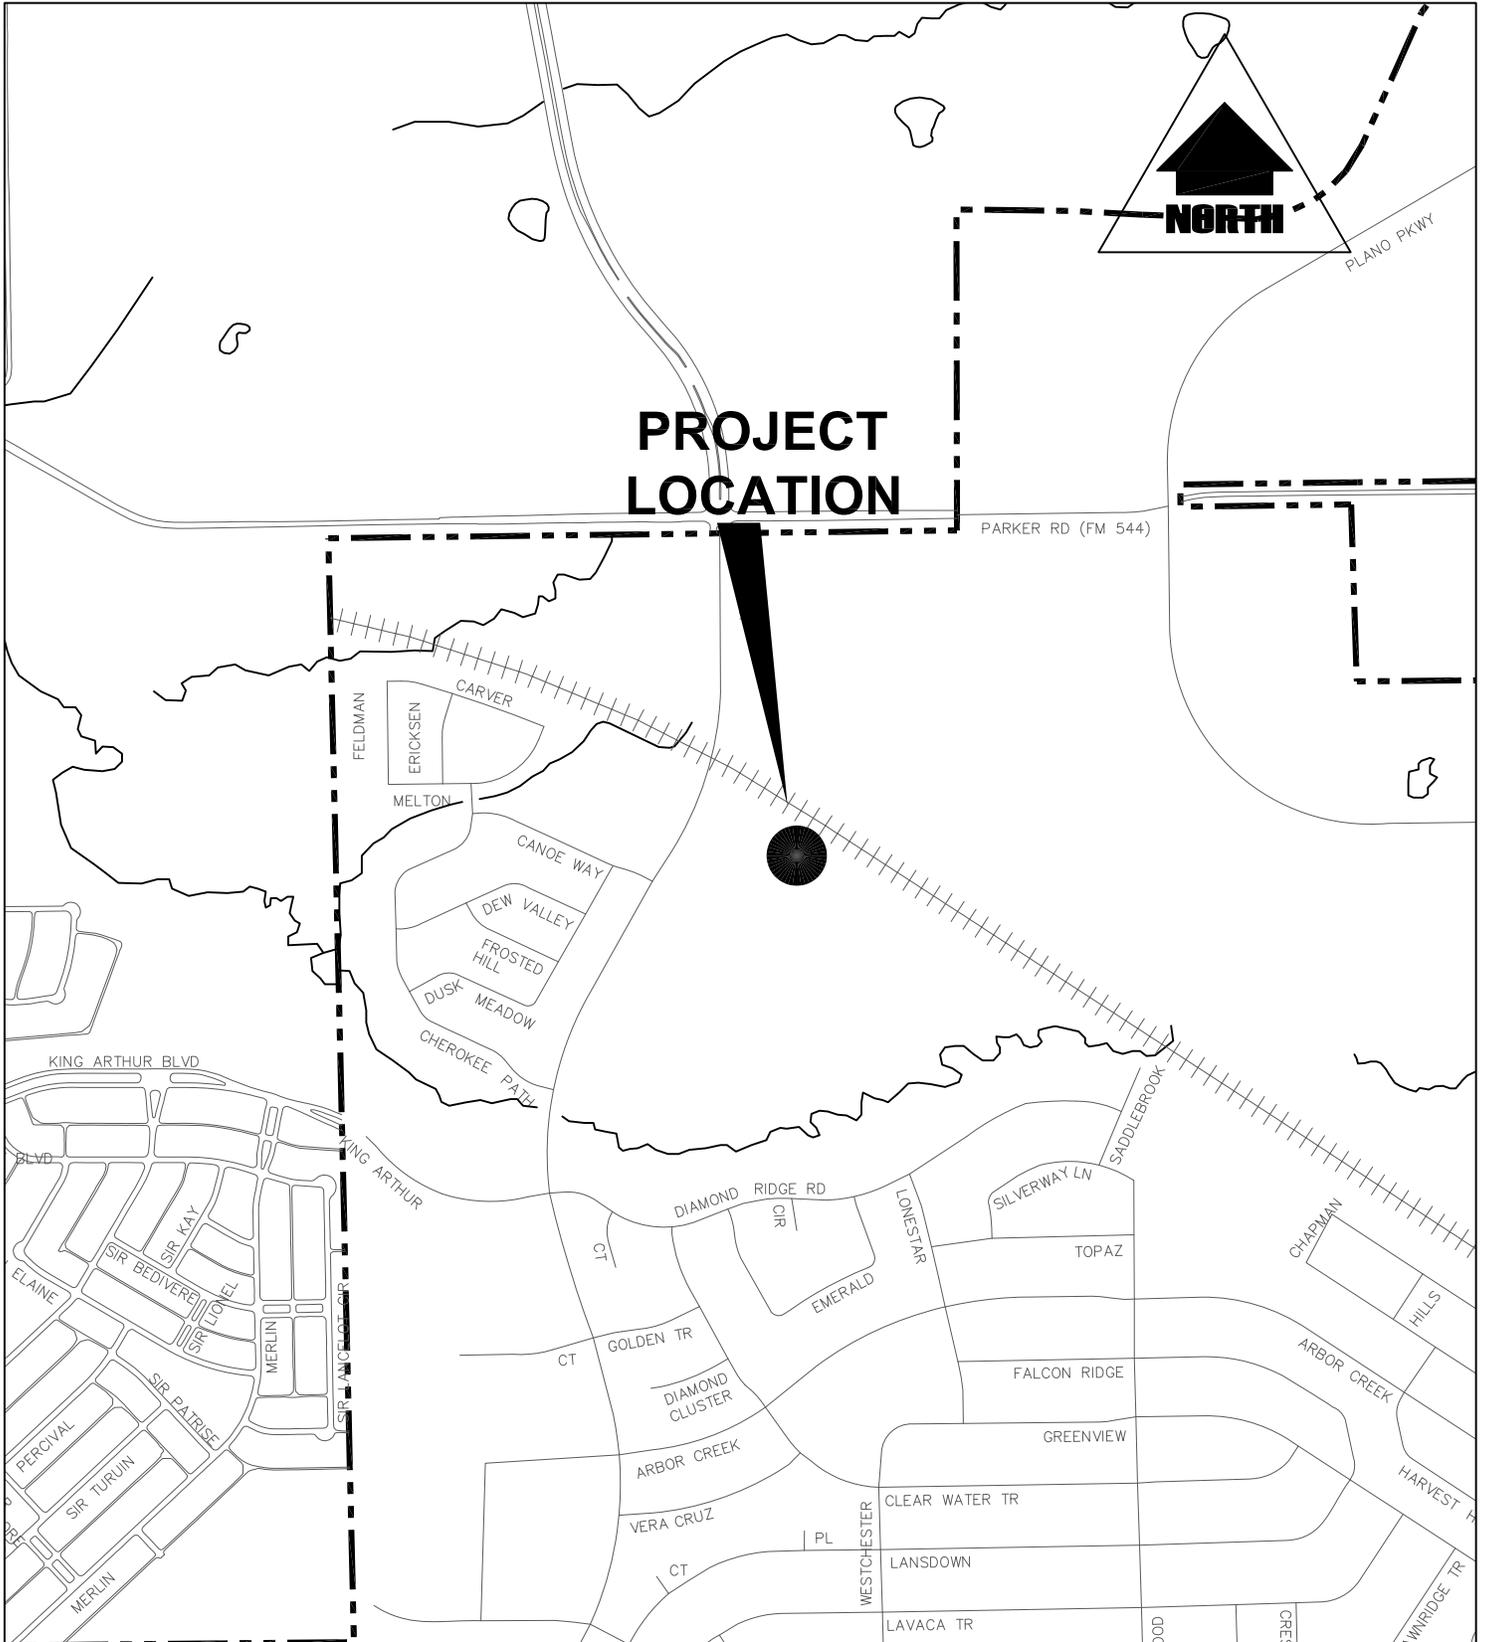

PROJECT LOCATION



BOBBY BALLARD GROUND STORAGE TANK REPAINTING

SCALE:NTS DATE: 04-16

ENGINEERING DEPARTMENT

Where Connections Happen