

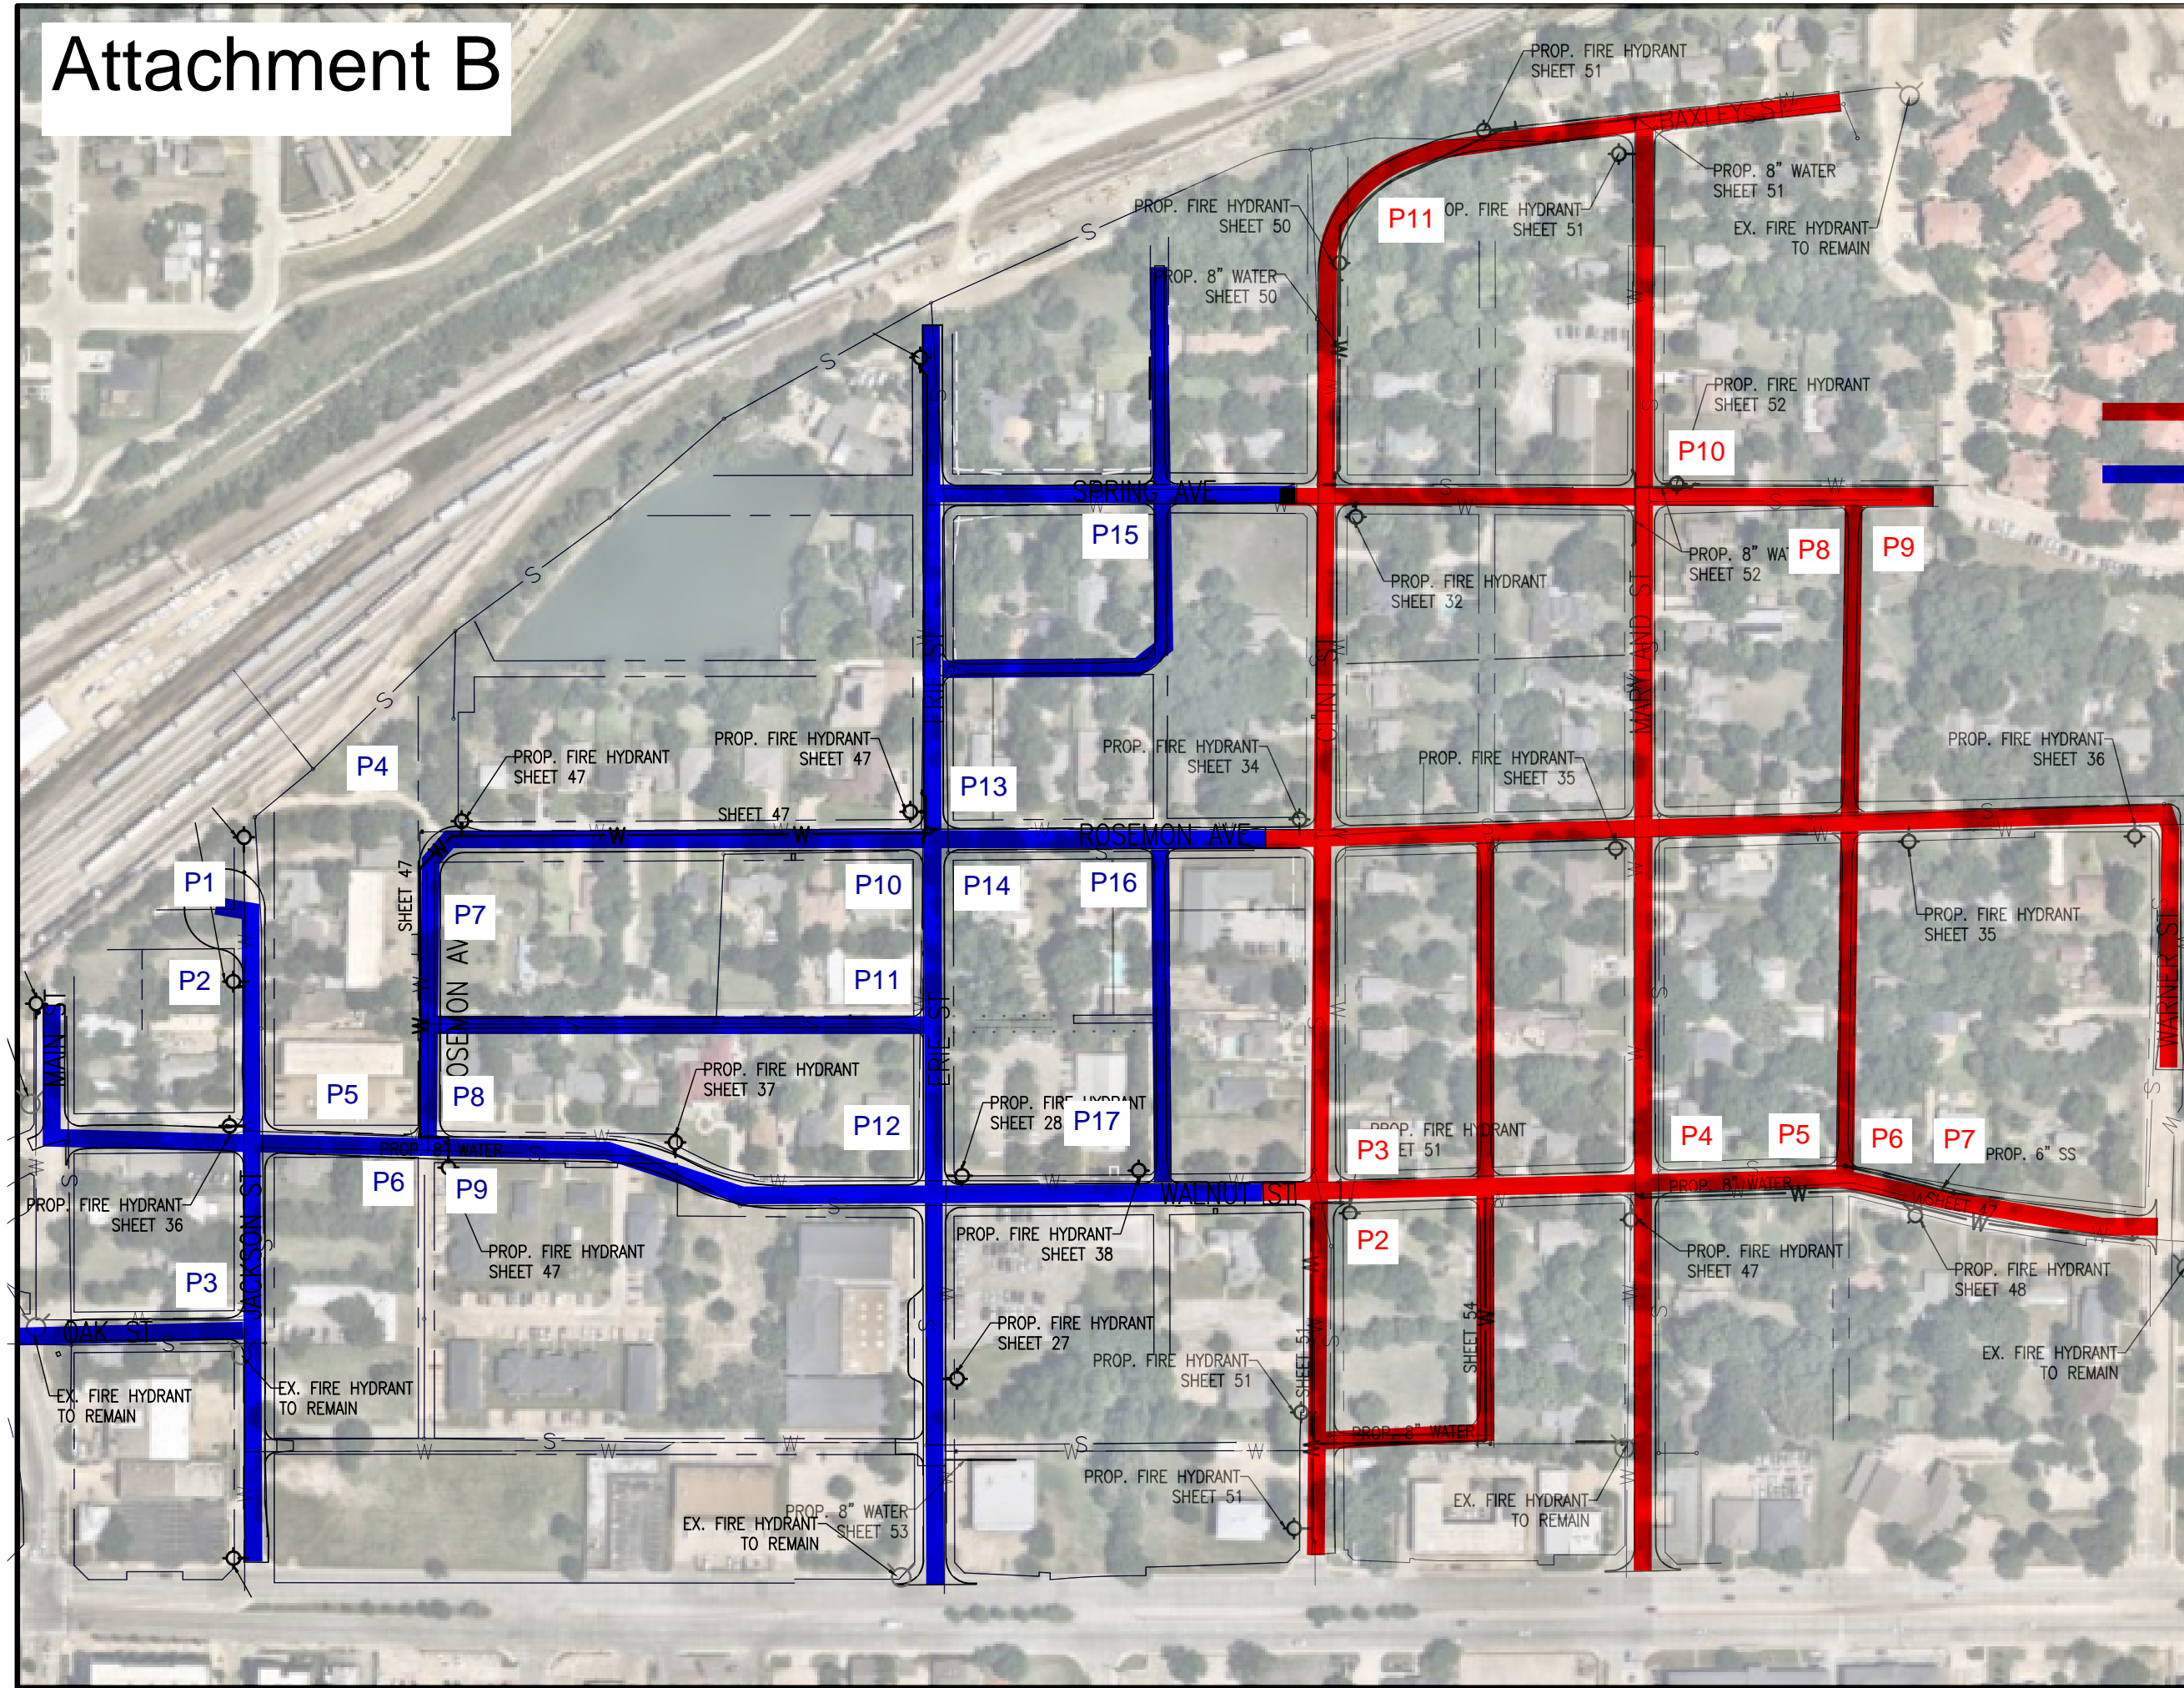


# Attachment B

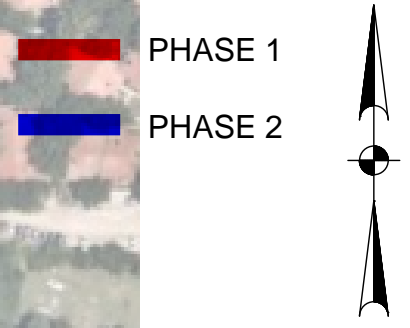

**CAUTION!!!**  
 EXISTING PHONE, GAS, ELECTRICAL, FIBER OPTIC & CATV LINES IN PROJECT AREA. CONTRACTOR SHALL VERIFY LOCATION OF ALL UTILITIES PRIOR TO CONSTRUCTION. NOTIFY TEXAS ONE CALL SYSTEM (811) AT LEAST 48 HOURS PRIOR TO CONSTRUCTION.

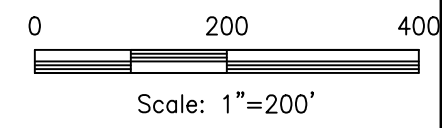

**PHASE 1**  
**PHASE 2**

**INTERIM REVIEW ONLY**  
 Document Incomplete: Not intended for permit or construction.  
 Engineer: **JEFFREY J. FRISON, P.E.**  
 P.E. Serial No.: **86915**  
 Date: **MARCH 9, 2023**  
 Walter P. Moore and Associates, Inc.  
 TBPE Firm Registration No. 1856

REVISION NO.	DESCRIPTION	BY	DATE

**CITY OF CARROLLTON, TEXAS**  
 DEPARTMENT OF ENGINEERING  
**CARROLLTON HEIGHTS STREETS RECONSTRUCTION**

**OVERALL PHASING LAYOUT**

**walter p moore**  
 Walter P Moore and Associates, Inc.  
 500 North Akard Street, Suite 2300  
 Dallas, Texas 75201  
 214.740.6200  
 TBPE Firm Registration No. 1856



DESIGN: LJM	SCALE: AS NOTED
DRAWN: ED	SHEET
APPROVED:	46 OF 132
DATE: MAR 2023	