


4/5/17 \\WORKSPACE\COUNCIL DRAWINGS\2017\WOOD LAKE 3, SEC.2 STREET RECONSTRUCTION.DWG

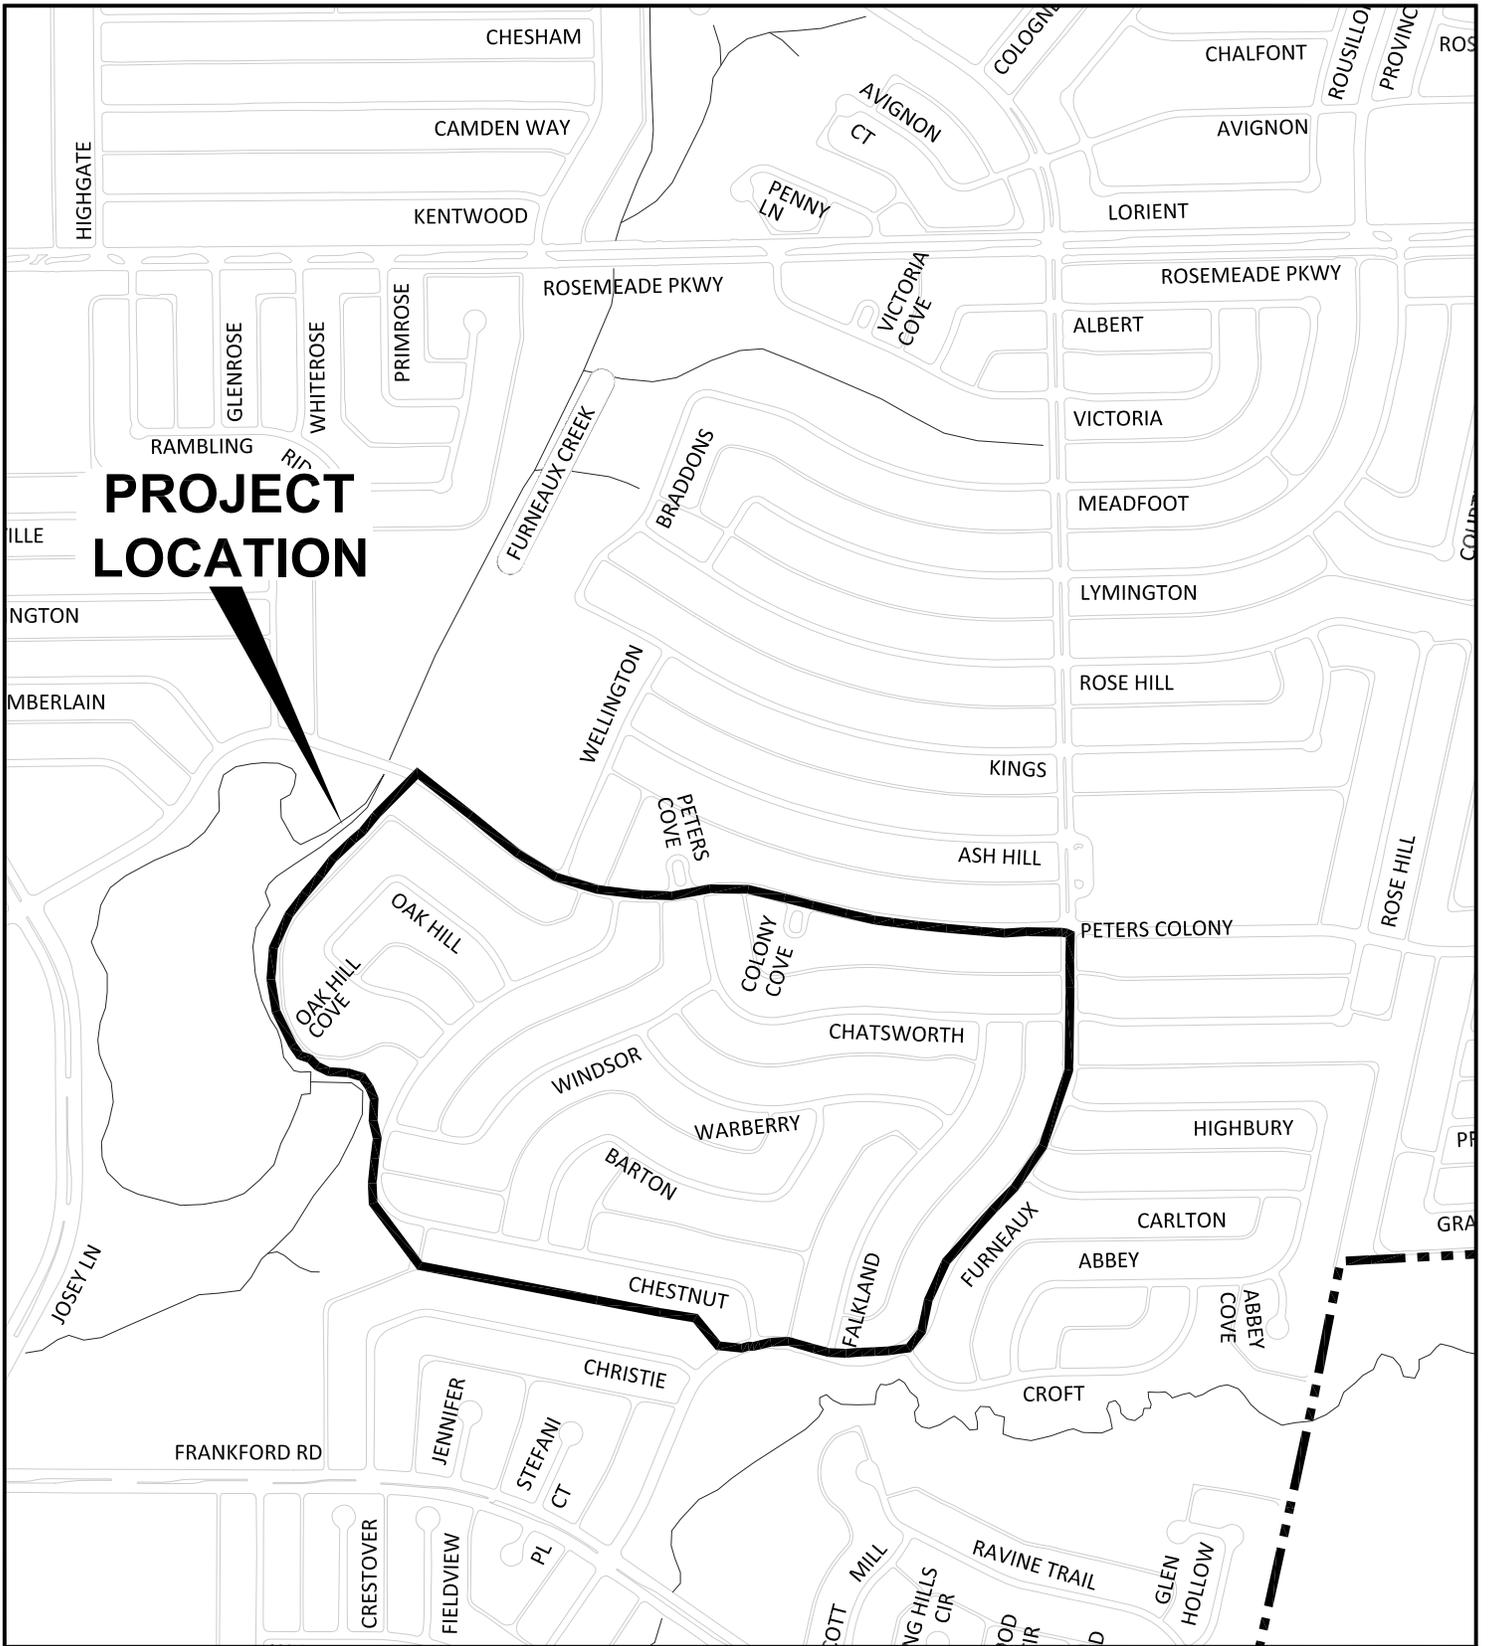


CARROLLTON
TEXAS

Where Connections Happen

**WOODLAKE 3, SEC. 2
STREET RECONSTRUCTION**



SCALE: N.T.S.
DATE: 04/17

ENGINEERING DEPARTMENT