


N.T.S.

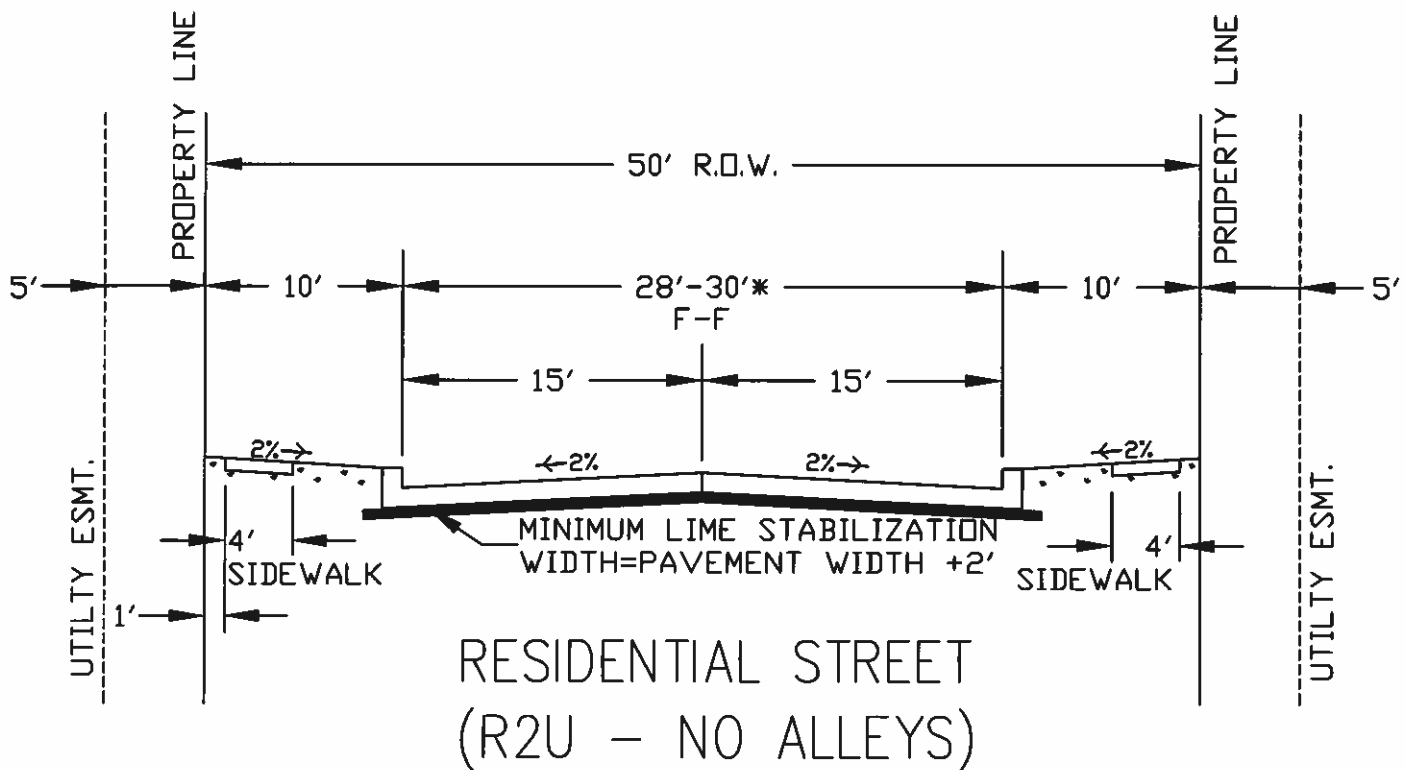

N.T.S.

NOTE: PARABOLIC SECTIONS SHALL BE CONSTRUCTED IN ACORDANCE WITH STANDARD DETAIL P-8 FOR NEW SUBDIVISIONS.
 * DETAIL P-1, SHEETS 2-18, SHALL CHANGE ACCORDINGLY.

**GENERAL DESIGN STANDARDS
PAVING DETAILS**

SCALE: NTS DATE: 05/2013
SHEET 1 OF 8



LANE STANDARDS

Exhibit A

P-2

ENGINEERING
DEPARTMENT