


CROSBY AT BROADWAY INTERSECTION UPGRADE DESIGN

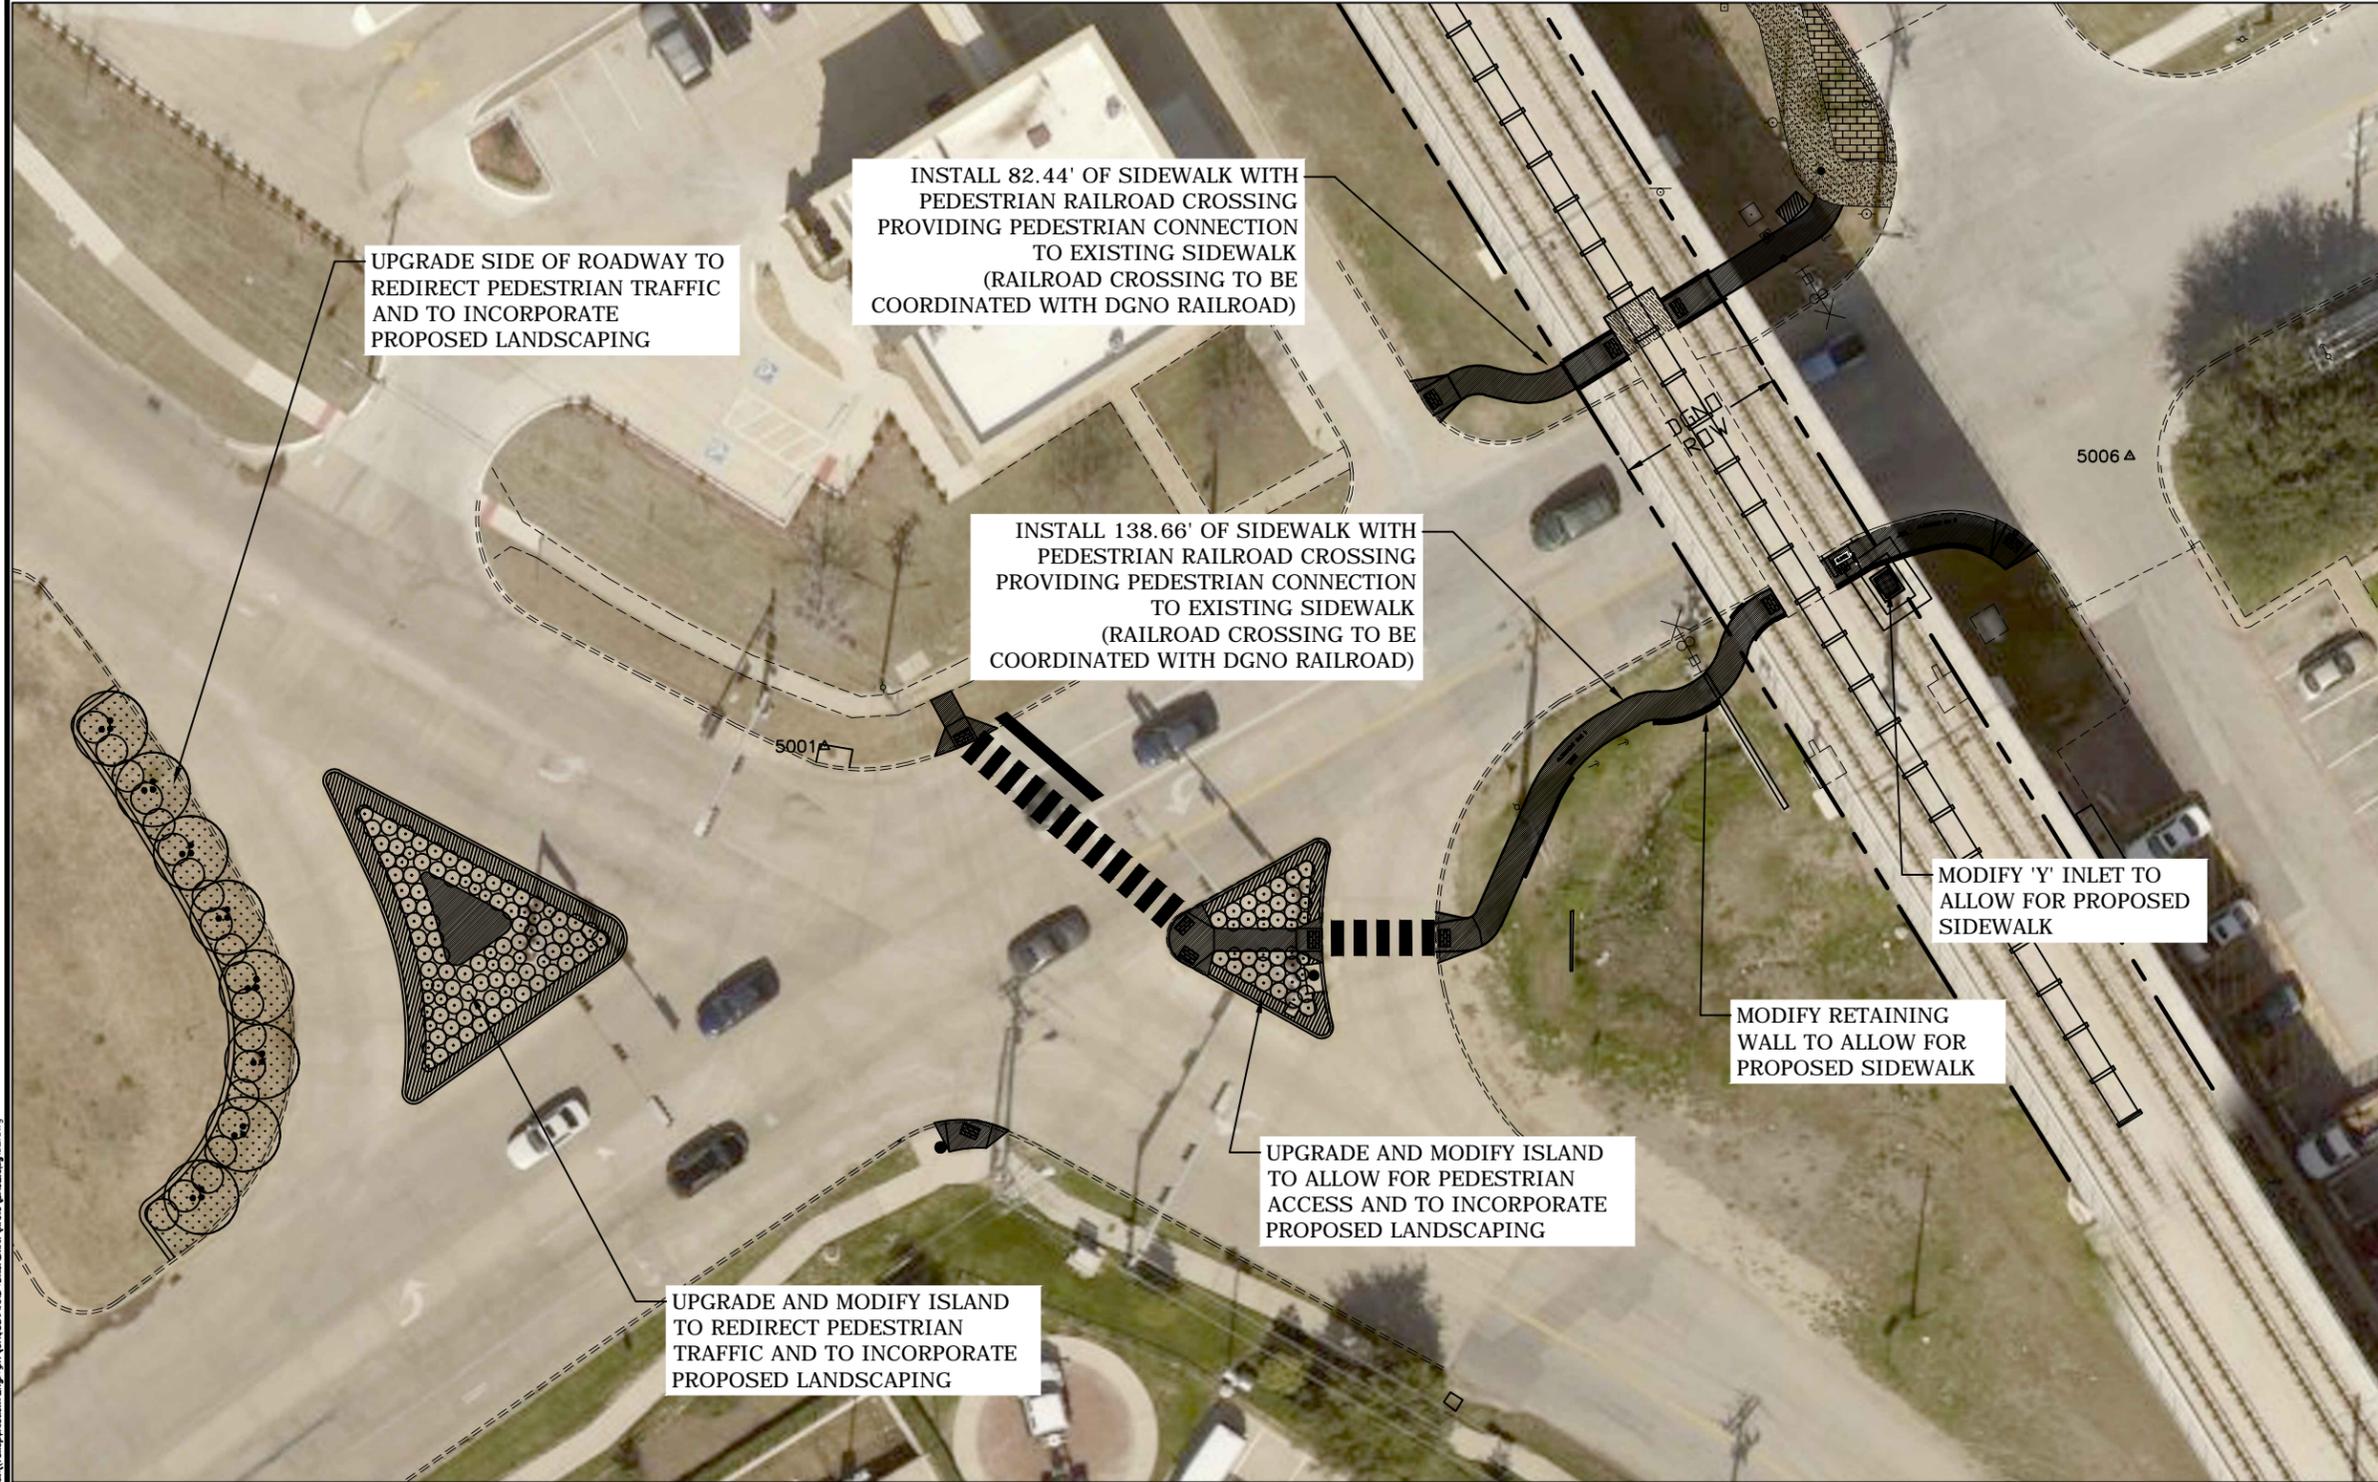

SHEET INDEX

1	INTERSECTION UPGRADE DESIGN
2	TRAFFIC ISLAND LANDSCAPE PLAN

SIDEWALK PLANS

3 OF 5	NORTH SIDE
4 OF 5	SOUTH SIDE PLAN & PROFILE
5 OF 5	SOUTH SIDE CROSS-SECTIONS

CONSTRUCTION NOTES:
ALL WORK WITHIN RAILROAD ROW TO BE COORDINATED WITH DGNO RAILROAD.

CROSBY AT BROADWAY
INTERSECTION UPGRADE
DESIGN



DRAWN BY RAW	DESIGN BY RAW	SCALE: 1" = 15'	SEPT 2015	SHEET: 1 OF 5
-----------------	------------------	--------------------	--------------	------------------

U:\Transportation\Eng\p\p\CROSBY AND BROADWAY\RAW\BASE\BASE.dwg