



Attachment B

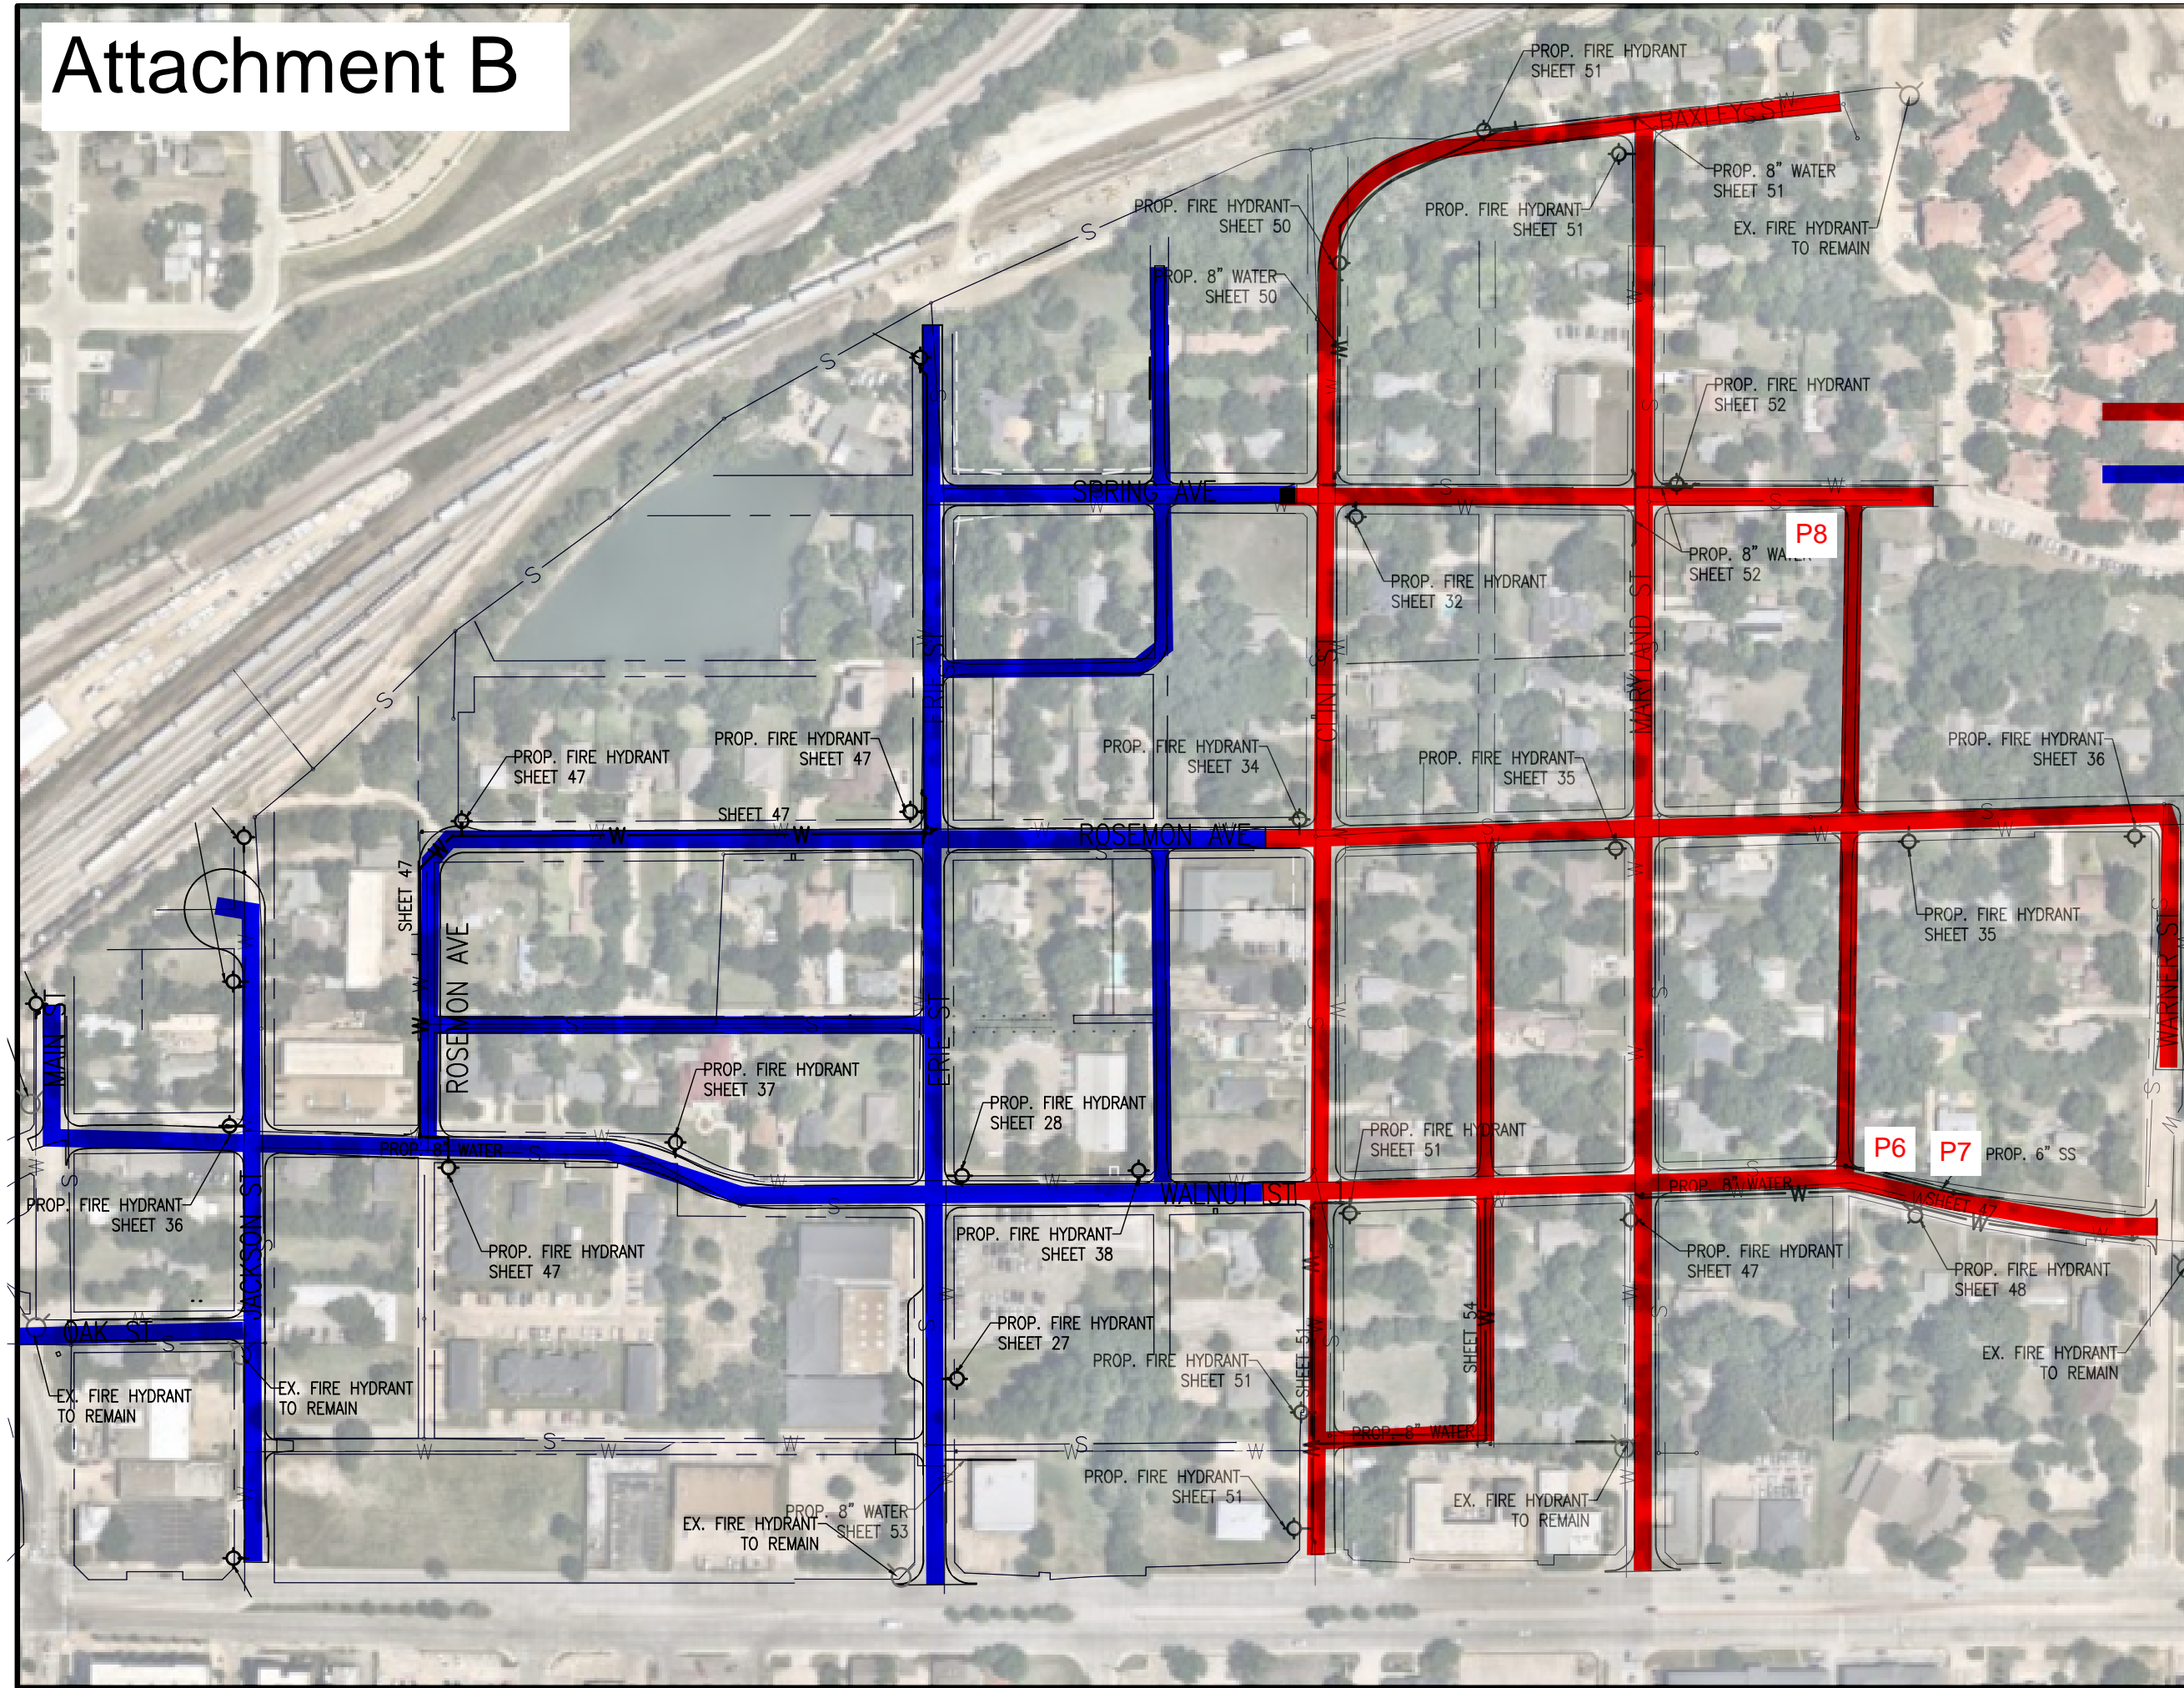

CAUTION!!!
 EXISTING PHONE, GAS, ELECTRICAL, FIBER OPTIC & CATV LINES IN PROJECT AREA. CONTRACTOR SHALL VERIFY LOCATION OF ALL UTILITIES PRIOR TO CONSTRUCTION. NOTIFY TEXAS ONE CALL SYSTEM (811) AT LEAST 48 HOURS PRIOR TO CONSTRUCTION.

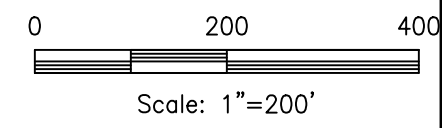

PHASE 1 (Red line)
PHASE 2 (Blue line)

INTERIM REVIEW ONLY
 Document Incomplete: Not intended for permit or construction.
 Engineer: **JEFFREY J. FRISON, P.E.**
 P.E. Serial No.: **86915**
 Date: **MARCH 9, 2023**
 Walter P. Moore and Associates, Inc.
 TBPE Firm Registration No. 1856

REVISION NO.	DESCRIPTION	BY	DATE

CITY OF CARROLLTON, TEXAS
 DEPARTMENT OF ENGINEERING
CARROLLTON HEIGHTS STREETS RECONSTRUCTION

OVERALL PHASING LAYOUT

walter p moore
 Walter P Moore and Associates, Inc.
 500 North Akard Street, Suite 2300
 Dallas, Texas 75201
 214.740.6200
 TBPE Firm Registration No. 1856



DESIGN: LJM	SCALE: AS NOTED
DRAWN: ED	SHEET
APPROVED:	46 OF 132
DATE: MAR 2023	