


2/7/17 J:\WORKSPACE\COUNCIL DRAWINGS\2017\FURNEAUX 1A CHANNEL IMPROVEMENTS.DWG

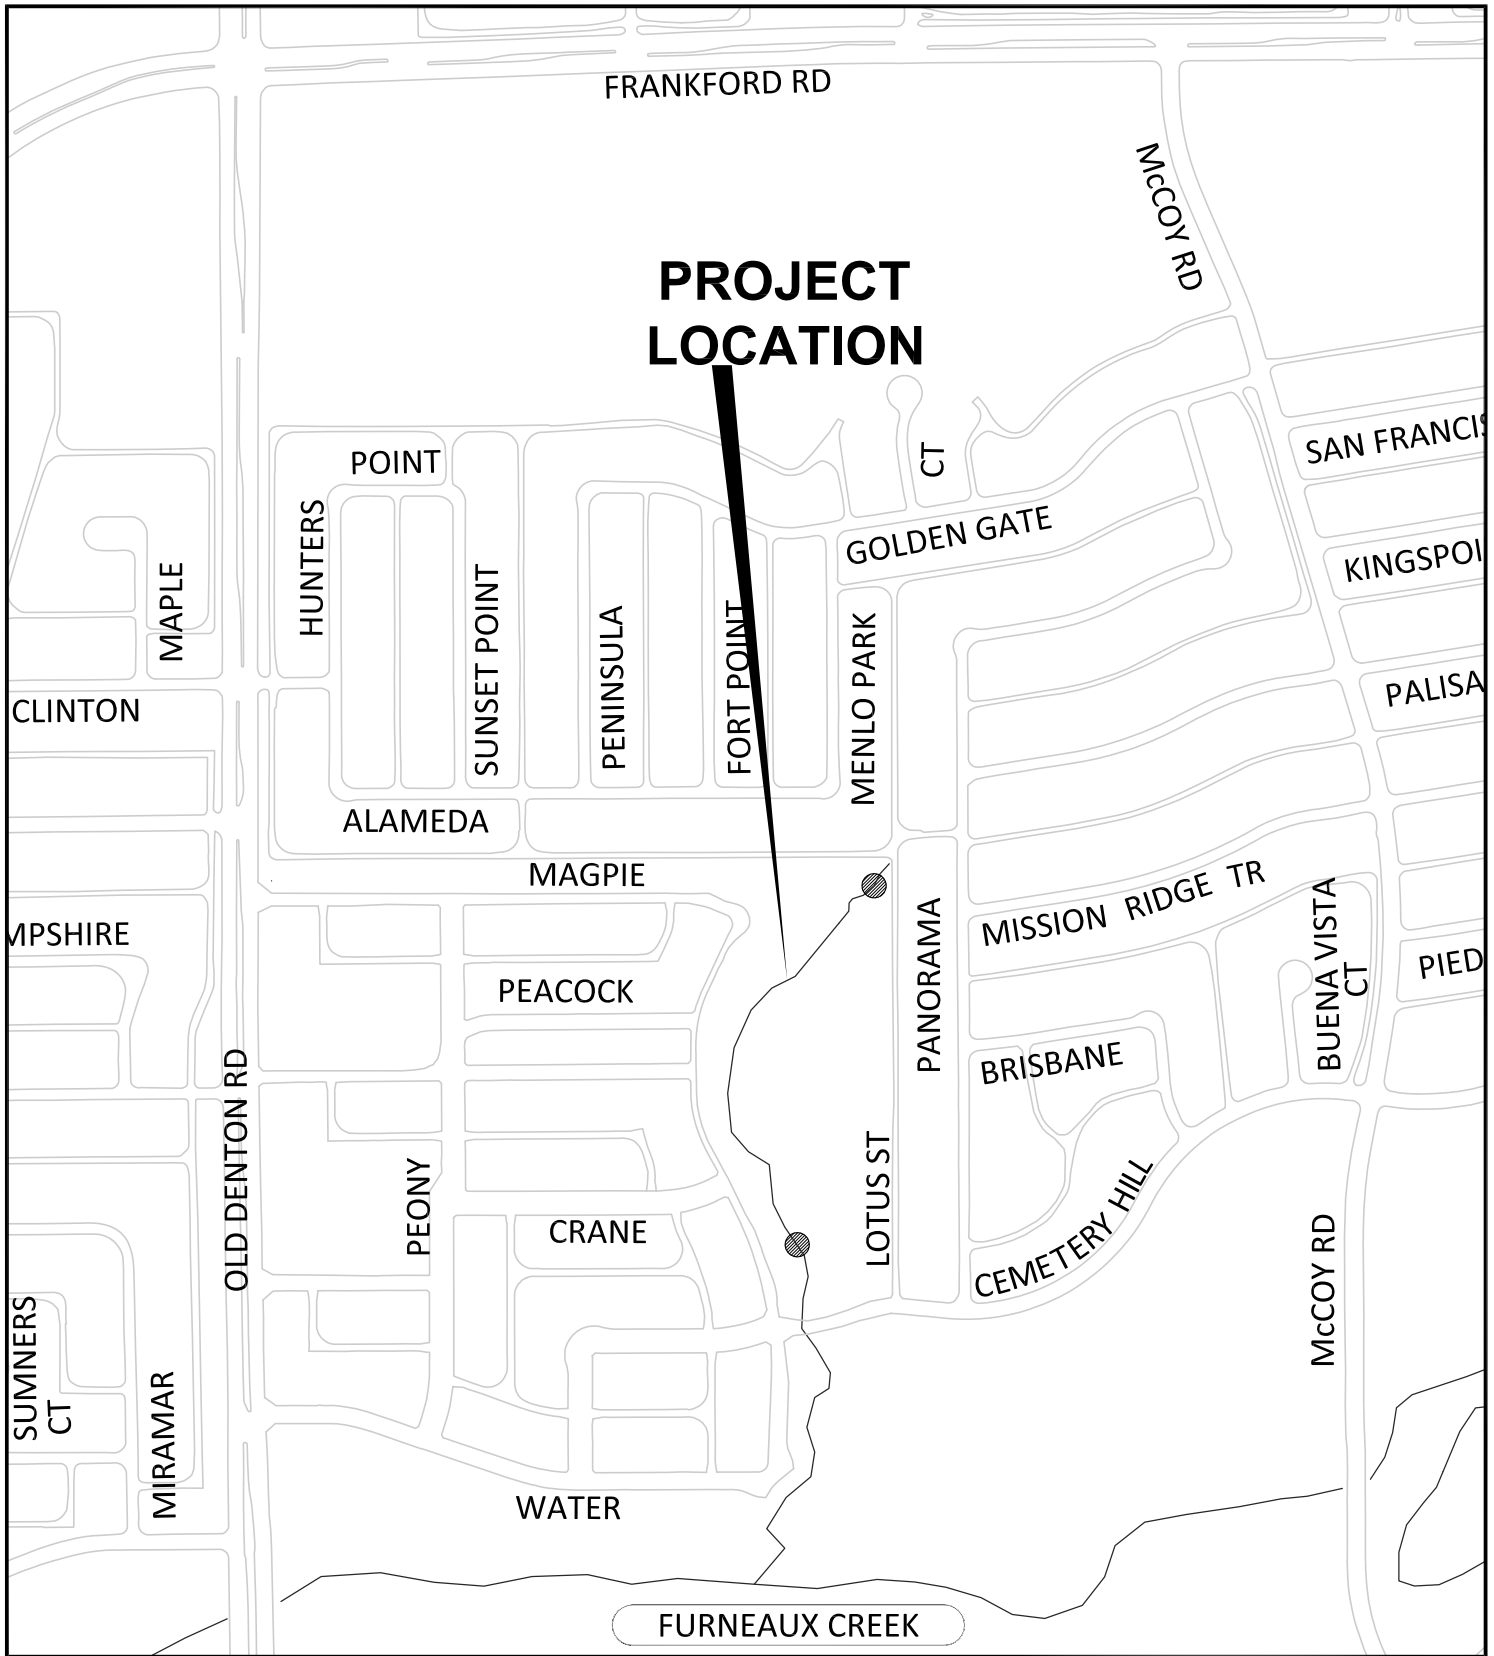

 CARROLLTON TEXAS <i>Where Connections Happen</i>	Furneaux 1A Channel Improvements ENGINEERING DEPARTMENT	 NORTH SCALE: N.T.S. DATE: 02/17
---	---	--