


© These drawings are the sole property of Lanarc Design Inc. The use of these drawings is hereby restricted to the original site for which they were prepared. Reproduction or reuse of these drawings in whole or in part without written permission of Lanarc Design Inc. is strictly prohibited.

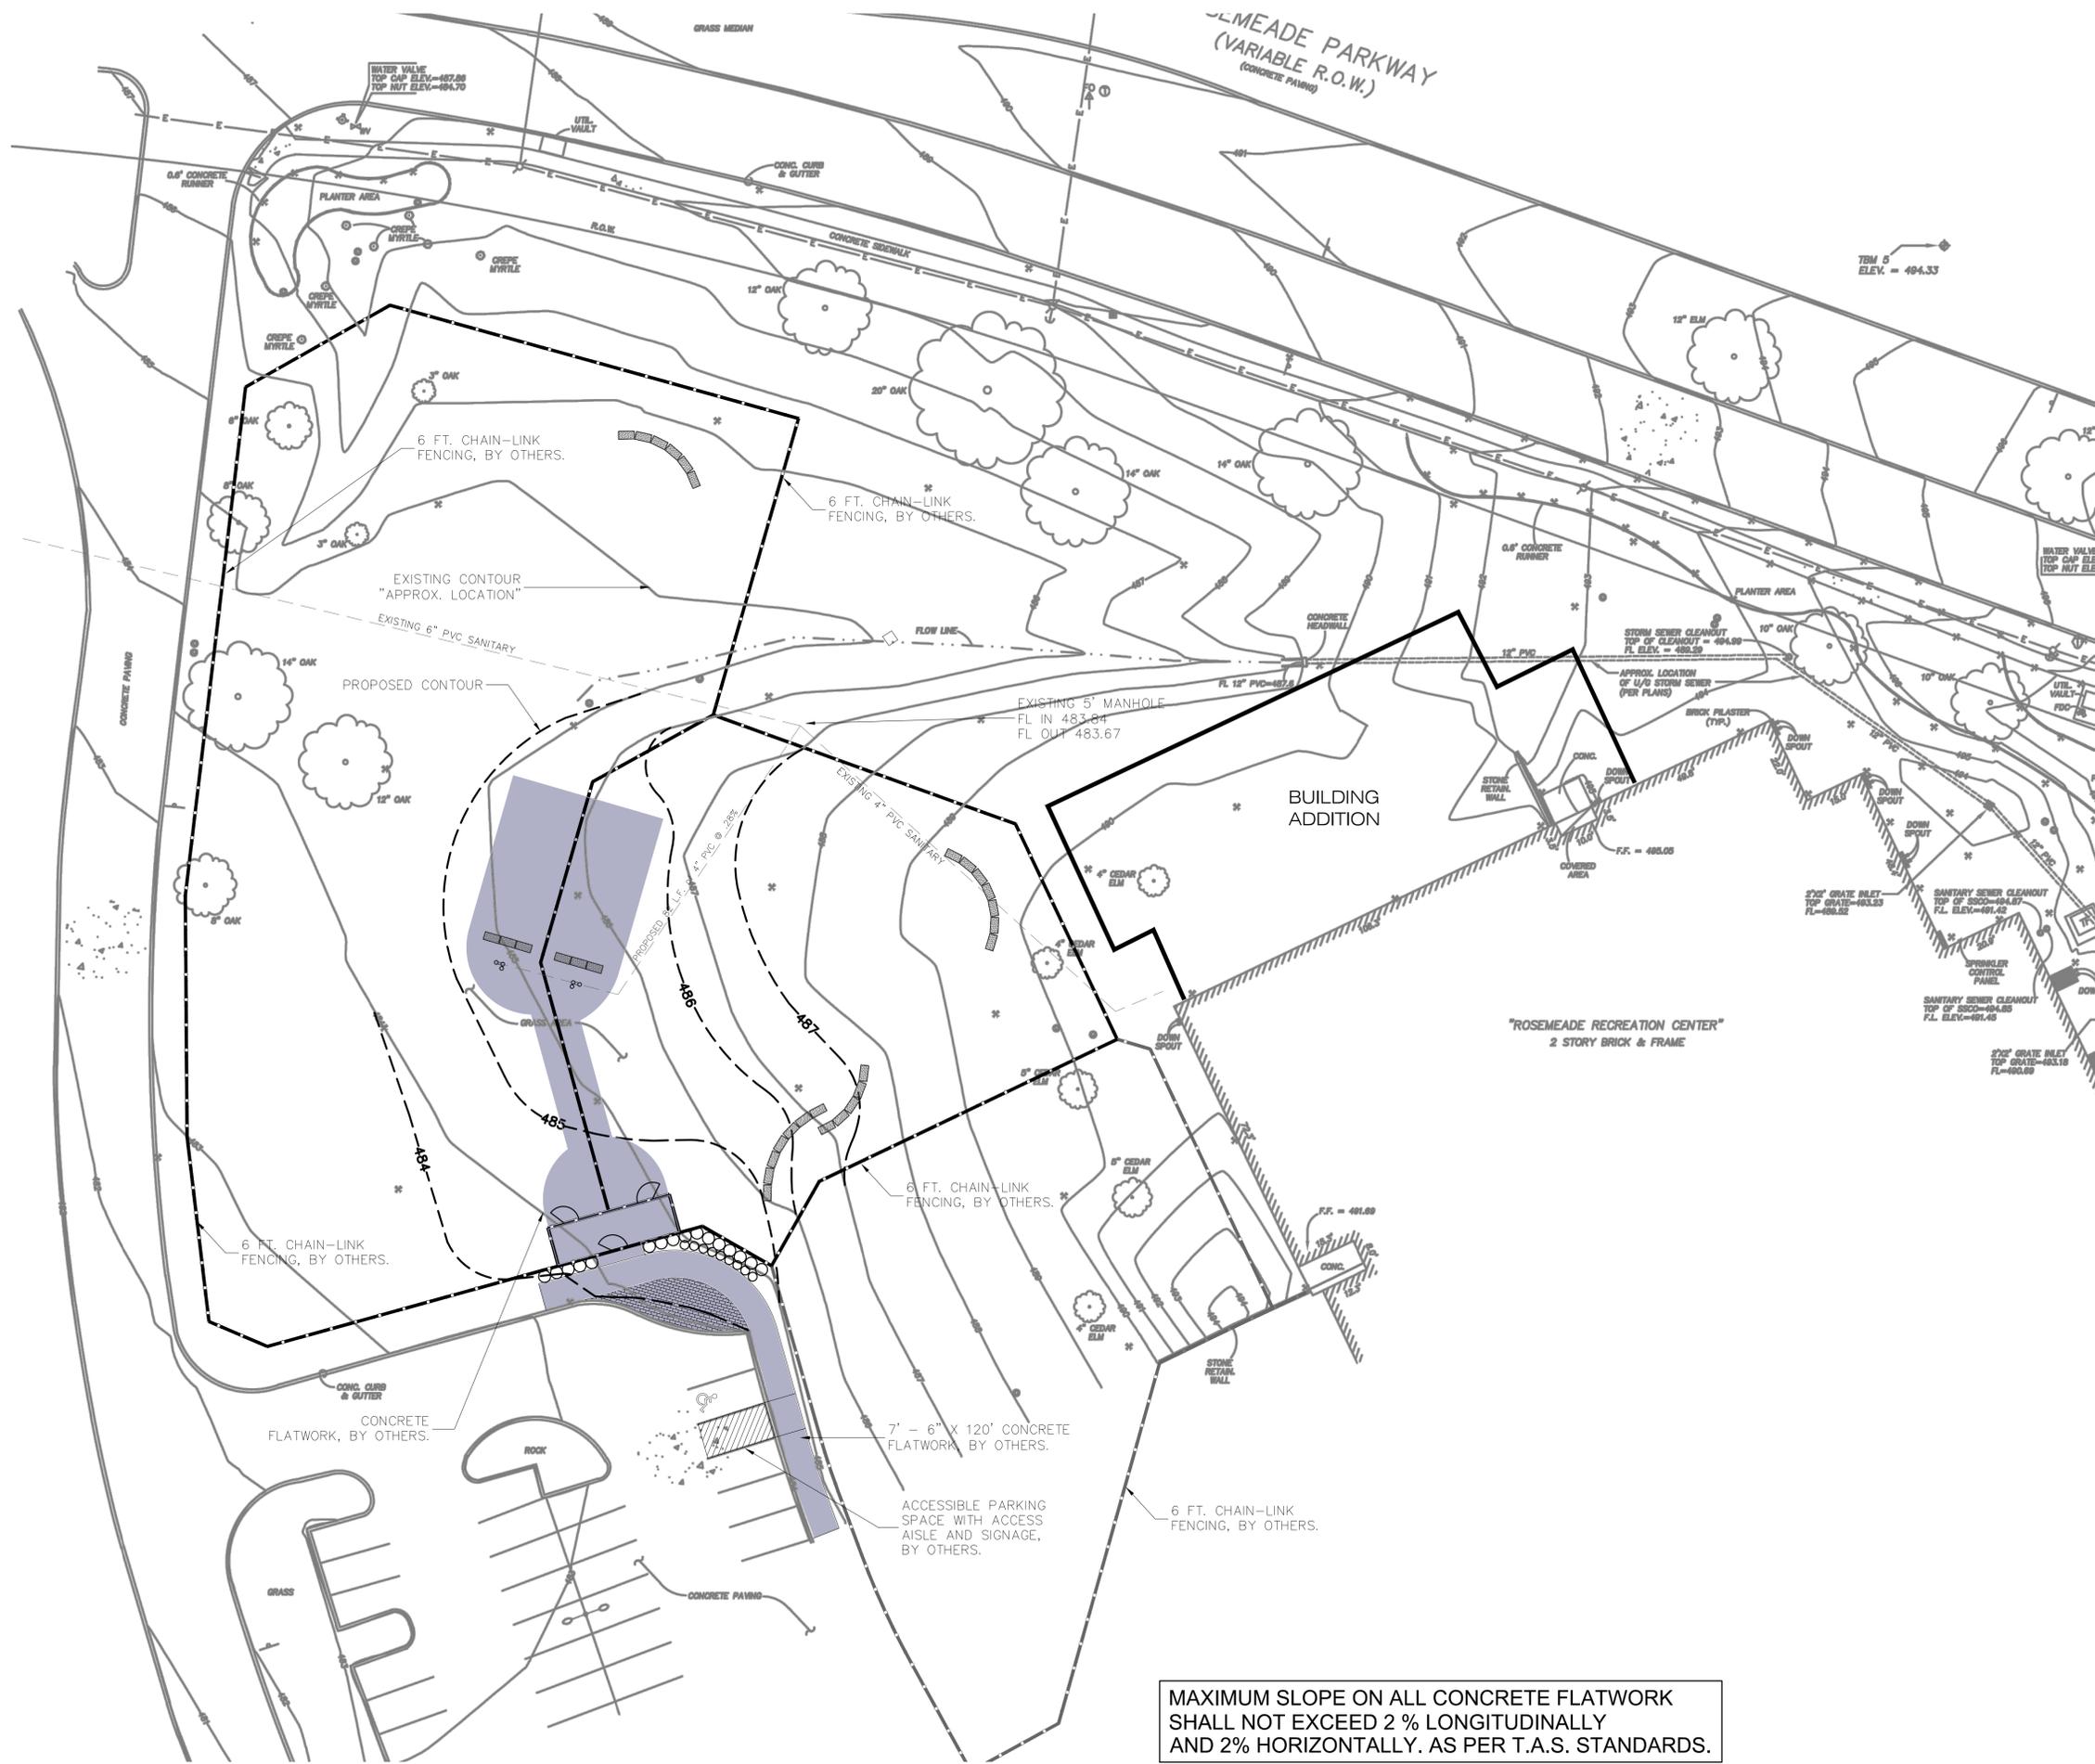

Preliminary
 Review Set
 Not for
 Construction

**DOG PARK @
 ROSEMEADE RECREATION
 CITY OF CARROLLTON, PARKS & RECREATION
 DEPARTMENT**

PROJECT:
 OWNER:


REVISIONS:

Number	Date
Two	11/24/2014
Three	1/21/2015
Four	2/2/2015
Five	2/9/2015
Six	2/18/2015
Seven	3/2/2015

DATE:
 MARCH 19, 2015

TITLE:
 NFC
 GRADING PLAN
 NFC

SHEET:
LA-1G

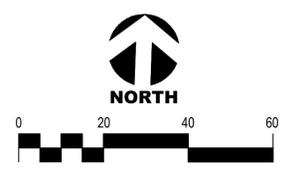

MAXIMUM SLOPE ON ALL CONCRETE FLATWORK
 SHALL NOT EXCEED 2% LONGITUDINALLY
 AND 2% HORIZONTALLY. AS PER T.A.S. STANDARDS.