


ATTACHMENT A

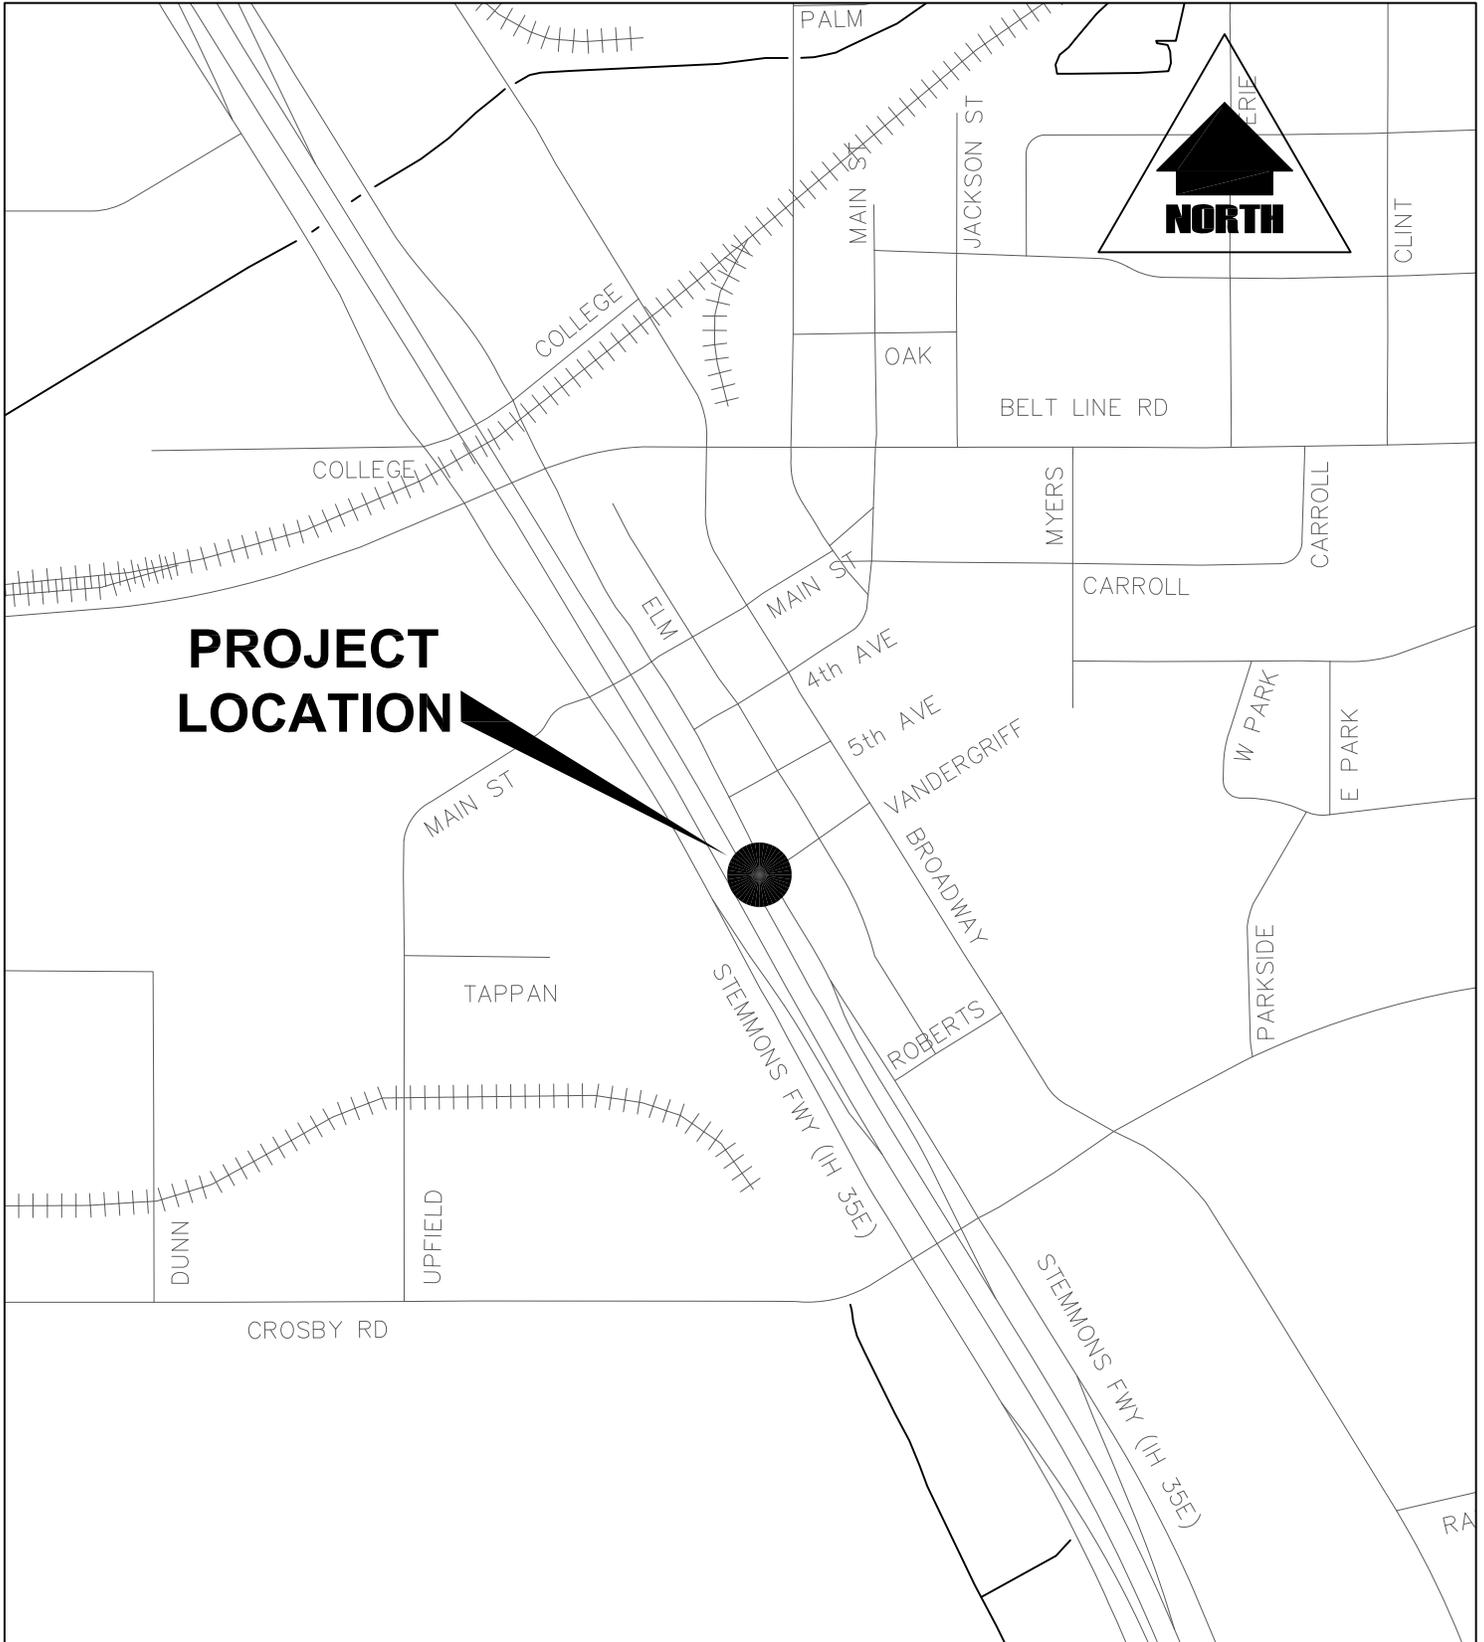

FILENAME:DOWNTOWN DRAINAGE IMPROVEMENTS CHANGE ORDER.DWG



**DOWNTOWN DRAINAGE
IMPROVEMENTS
CHANGE ORDER**

SCALE:NTS DATE: 04-16

**ENGINEERING
DEPARTMENT**