



Exhibit A

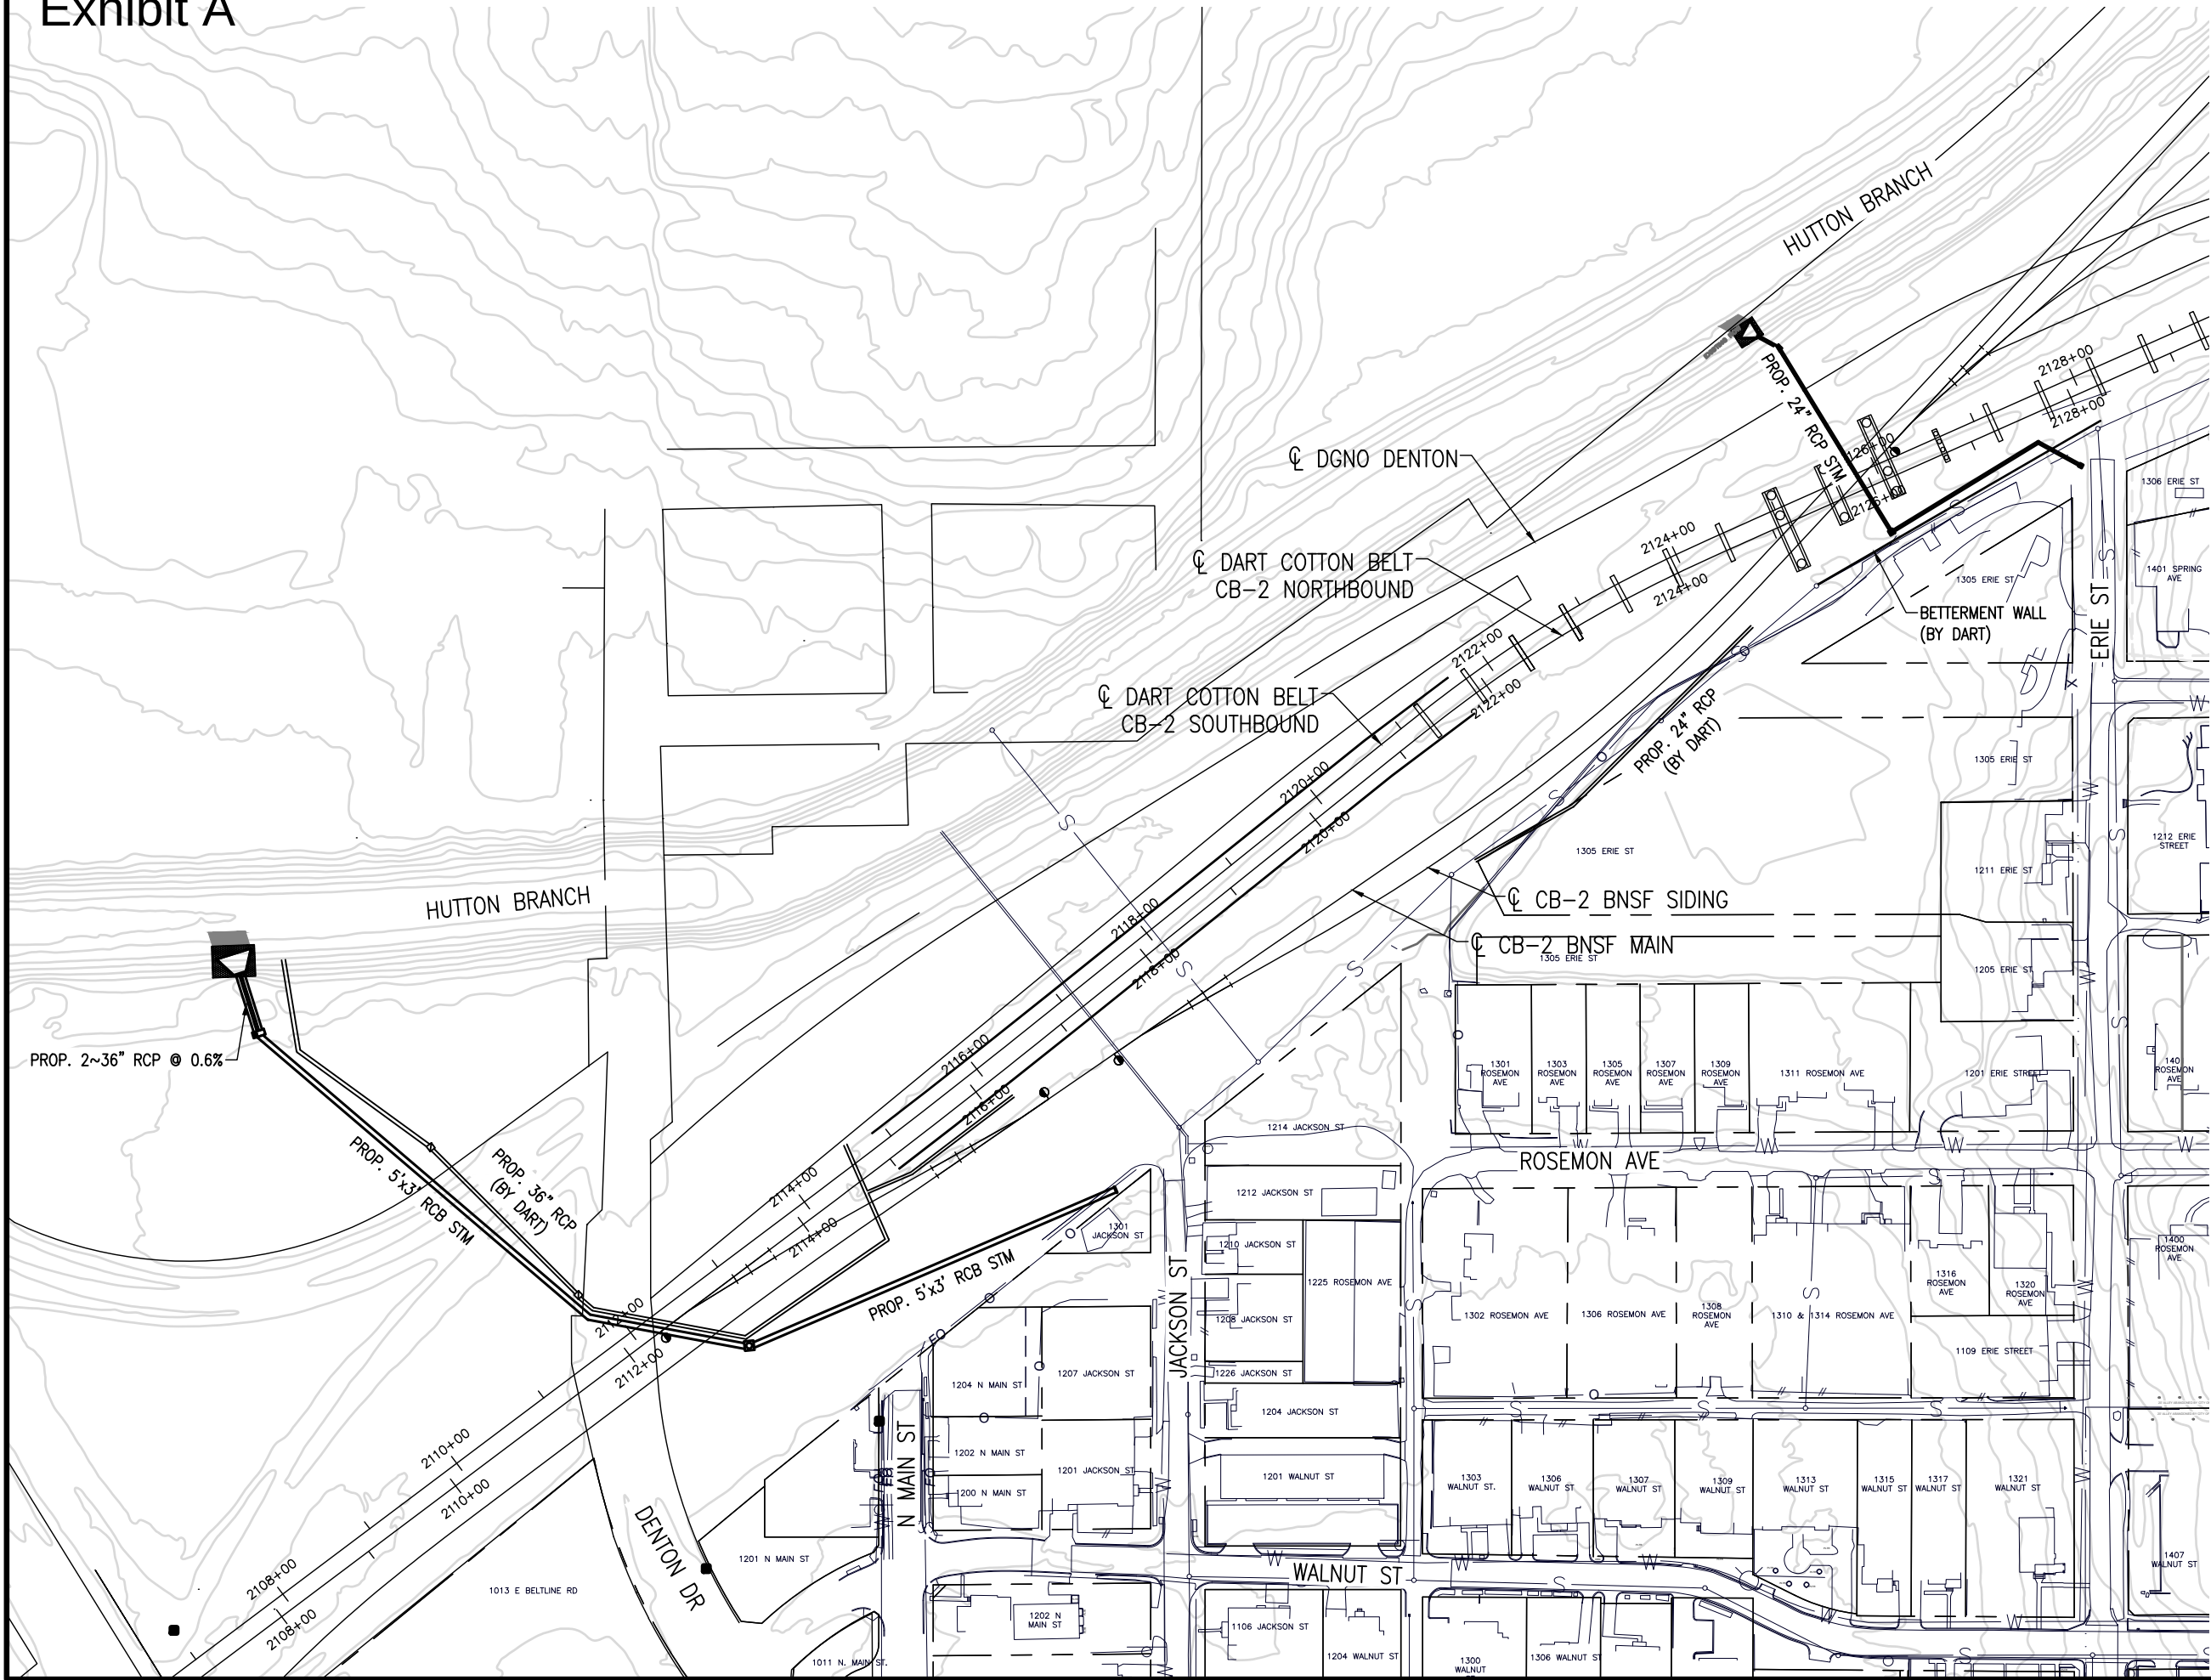

CAUTION!!!!
EXISTING PHONE, GAS, ELECTRICAL, FIBER
OPTIC & CATV LINES IN PROJECT AREA.
CONTRACTOR SHALL VERIFY LOCATION OF ALL
UTILITIES PRIOR TO CONSTRUCTION. NOTIFY
TEXAS ONE CALL SYSTEM (811) AT LEAST 48
HOURS PRIOR TO CONSTRUCTION.



Scale: 1"=150'

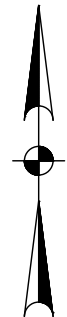

INTERIM REVIEW ONLY
Document Incomplete: Not intended for permit or construction.
Engineer: **JEFFREY J. FRISON, P.E.**
P.E. Serial No.: **86915**
Date: **NOVEMBER 18, 2022**
Walter P. Moore and Associates, Inc.
TBPE Firm Registration No. 1856

REVISION NO.	DESCRIPTION	BY	DATE
	CITY OF CARROLLTON, TEXAS DEPARTMENT OF ENGINEERING		
	CARROLLTON HEIGHTS DART DRAINAGE IMPROVEMENT		
	OVERALL PLAN		
	 Walter P. Moore and Associates, Inc. 500 North Akard Street, Suite 2300 Dallas, Texas 75201 214.740.6200 TBPE Firm Registration No. 1856		
			
DESIGN:	LJM	SCALE:	AS NOTED
DRAWN:	ED		SHEET
APPROVED:			6 OF 12
DATE:	NOV 2022		