


FILENAME: I-35E CULVERT AT VANDERGRIFF DR.DWG

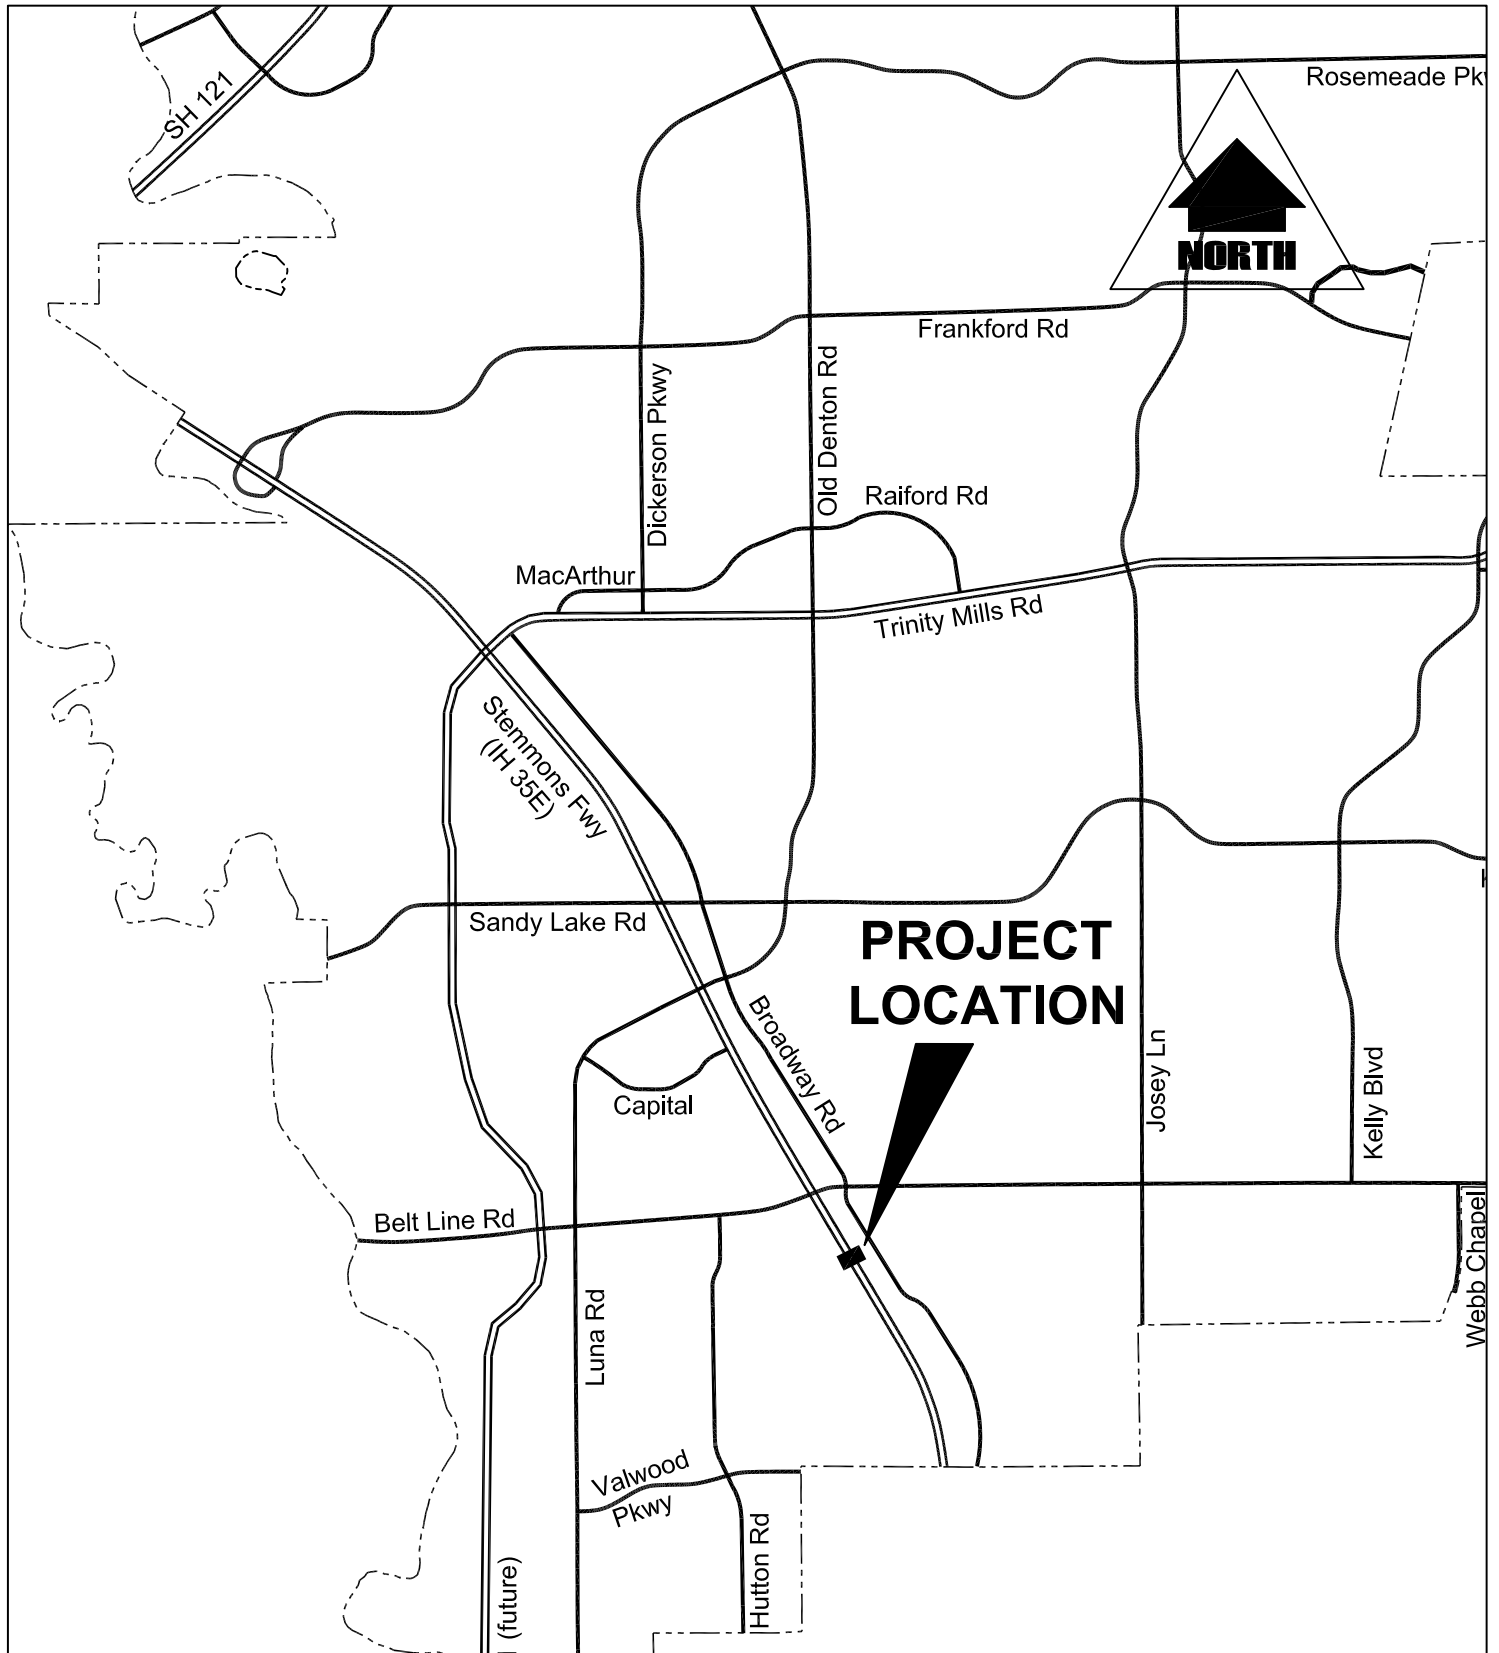

IH-35E Culvert at Vandergriff Dr

SCALE:NTS DATE:10/15

**ENGINEERING
DEPARTMENT**