


**Applicants Information**  
Concept Site Plan





**Applicants Information**  
Castle Hills Recreation Map

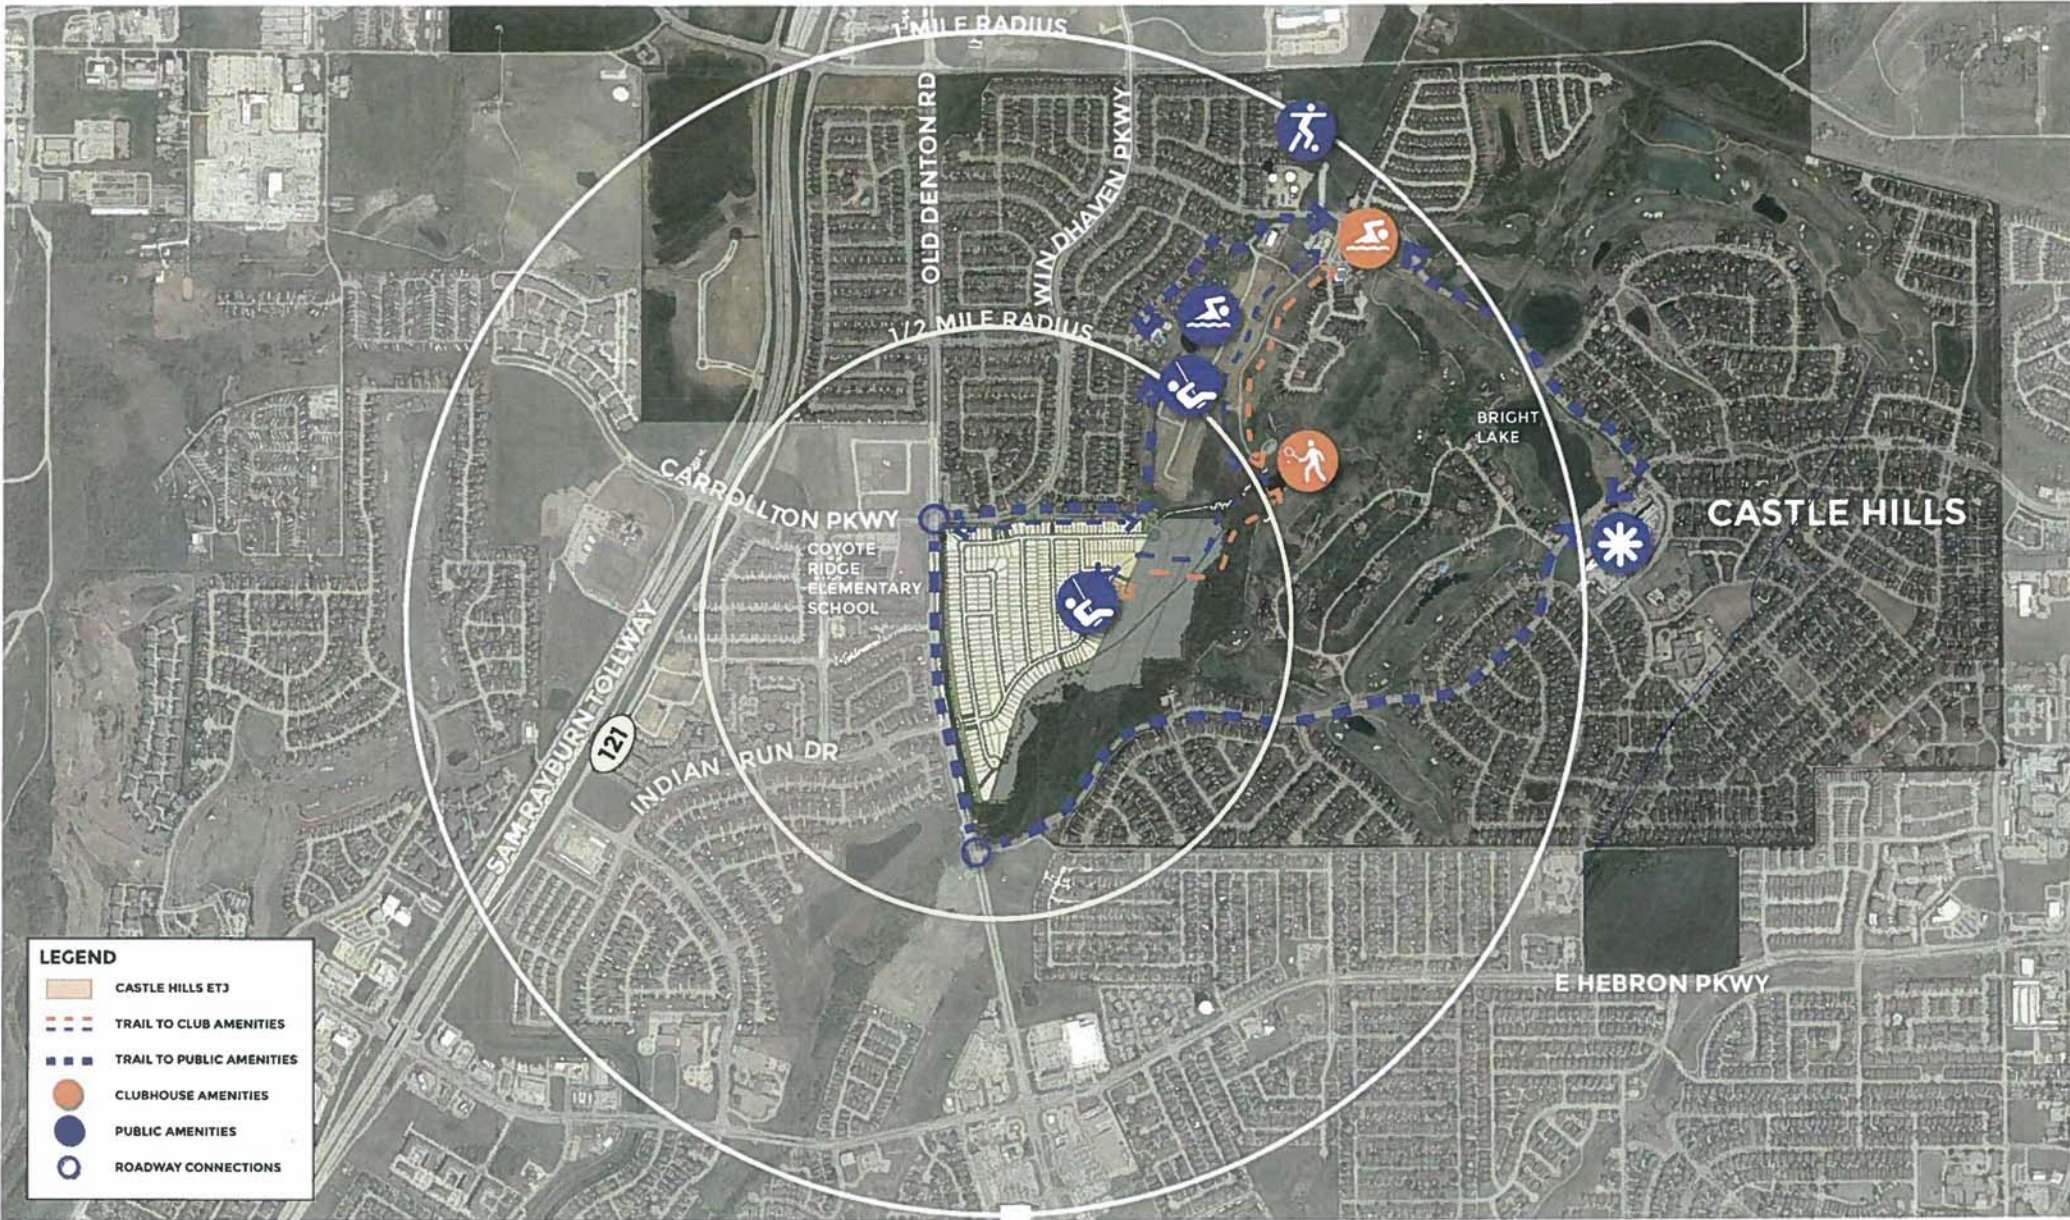



**Applicants Information**  
Detail Showing Old Denton Entry Green Space



LandDesign.

**CASTLE HILLS**  
CITY OF CARROLLTON  
EXHIBIT A.1 – Enlarged Plan

**NOTE:**  
THIS SKETCH IS CONCEPTUAL IN NATURE  
AND SUBJECT TO CHANGE. SITE SURVEY  
AND BOUNDARY INFORMATION ARE  
REQUIRED. FURTHER STUDY IS REQUIRED  
TO FULLY ACCOMMODATE SITE CONDITIONS  
AND REGULATORY REQUIREMENTS.

10.27.2015



**Applicants Information**  
Detail Showing Windhaven Entry Green Space



LandDesign.

**CASTLE HILLS**  
CITY OF CARROLLTON  
EXHIBIT A.2 – Enlarged Plan

NOTE:  
THIS SKETCH IS CONCEPTUAL IN NATURE  
AND SUBJECT TO CHANGE. SITE SURVEY  
AND BOUNDARY INFORMATION ARE  
REQUIRED. FURTHER STUDY IS REQUIRED  
TO FULLY ACCOMMODATE SITE CONDITIONS  
AND REGULATORY REQUIREMENTS.



10.27.2015

**Applicants Information**

Detail Showing Connection Between 1.2-Acre Park and Hike & Bike Trail



LandDesign.

**CASTLE HILLS**  
CITY OF CARROLLTON  
EXHIBIT C.1 – Enlarged Plan

NOTE:  
THIS SKETCH IS CONCEPTUAL IN NATURE  
AND SUBJECT TO CHANGE. SITE SURVEY  
AND BOUNDARY INFORMATION ARE  
REQUIRED. FURTHER STUDY IS REQUIRED  
TO FULLY ACCOMMODATE SITE CONDITIONS  
AND REGULATORY REQUIREMENTS.



10.27.2015



**Applicants Information**  
Detail Showing “Green Space” Along the North Boundary



LandDesign.

**CASTLE HILLS**  
CITY OF CARROLLTON  
EXHIBIT C.2 – Enlarged Plan


NOTE:  
THIS SKETCH IS CONCEPTUAL IN NATURE  
AND SUBJECT TO CHANGE. SITE SURVEY  
AND BOUNDARY INFORMATION ARE  
REQUIRED. FURTHER STUDY IS REQUIRED  
TO FULLY ACCOMMODATE SITE CONDITIONS  
AND REGULATORY REQUIREMENTS.




10.27.2015

## Applicants Information


### Screening Wall & Entry Design

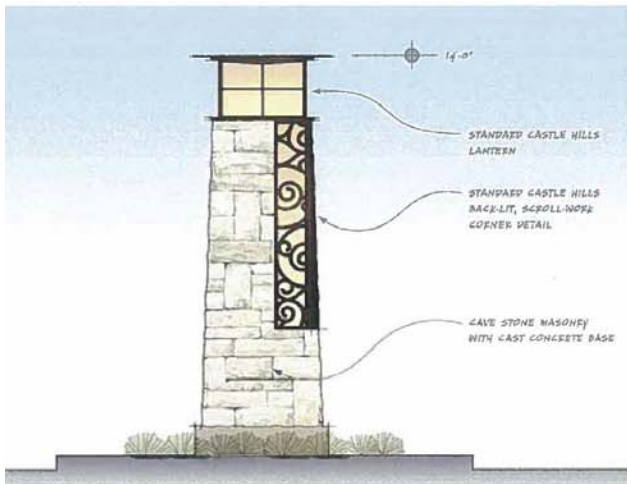

1 Primary Pylon  
Scale: 1/4" = 1'-0"

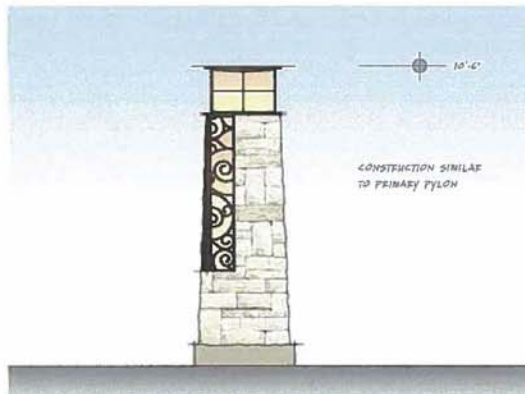


2 Secondary Pylon  
Scale: 1/4" = 1'-0"

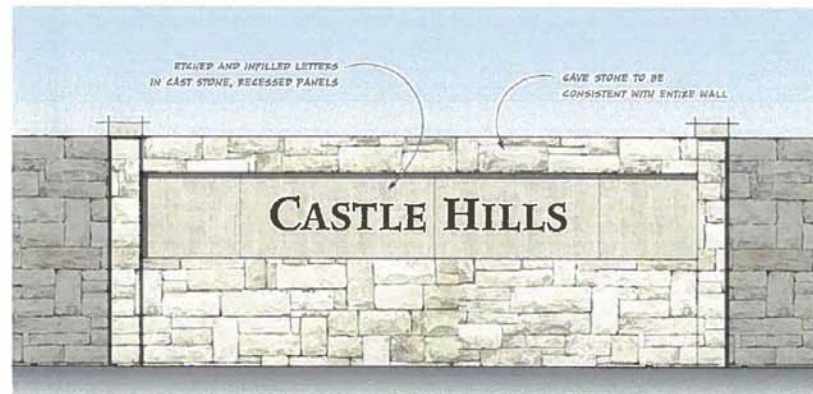


3 Wall Sign  
Scale: 1/4" = 1'-0"

**Applicants Information**  
Screening Wall & Entry Design  
(continued)

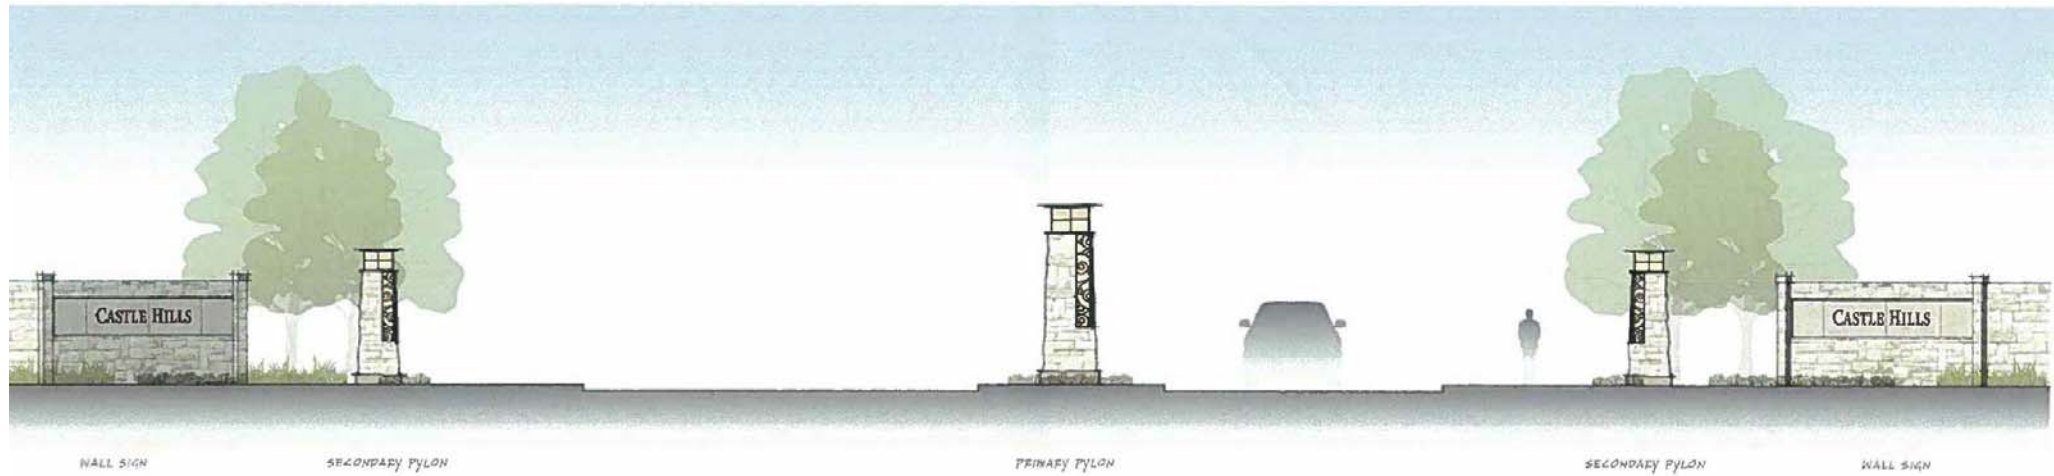

**1** West Entrance  
Scale: 3/32" = 1'-0"

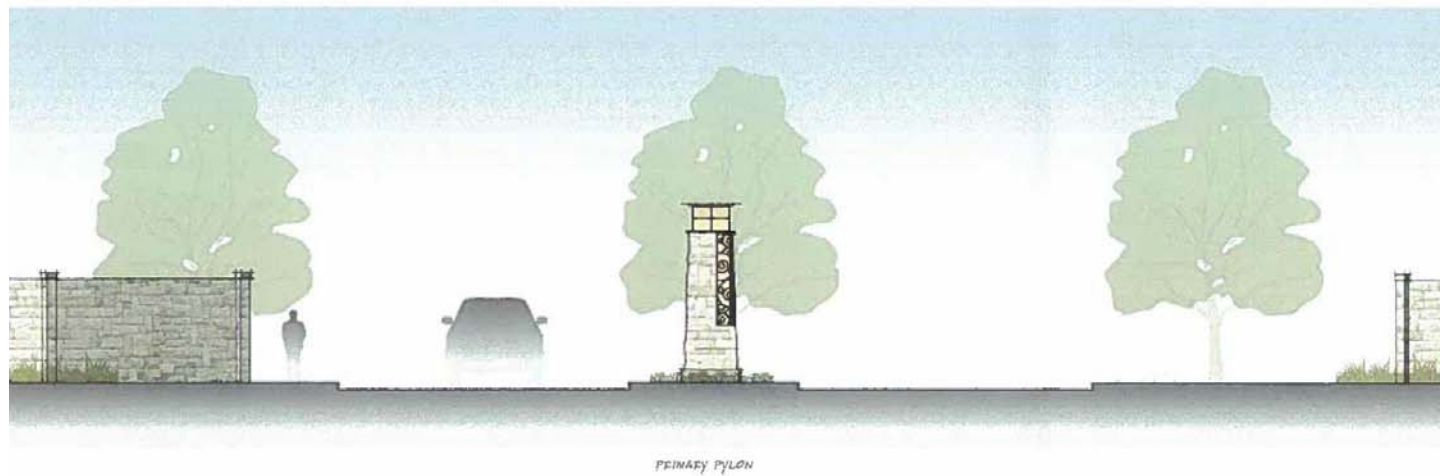


**2** North Entrance  
Scale: 3/32" = 1'-0"




**Applicants Information**  
Conceptual Street Cross Section

**TYPICAL STREET SECTION AND  
UTILITY LOCATION EXHIBIT  
41 FT R.O.W. WITH  
6' SIDEWALK AND UTILITY  
EASEMENT AND ROLLOVER CURBS  
N.T.S.**

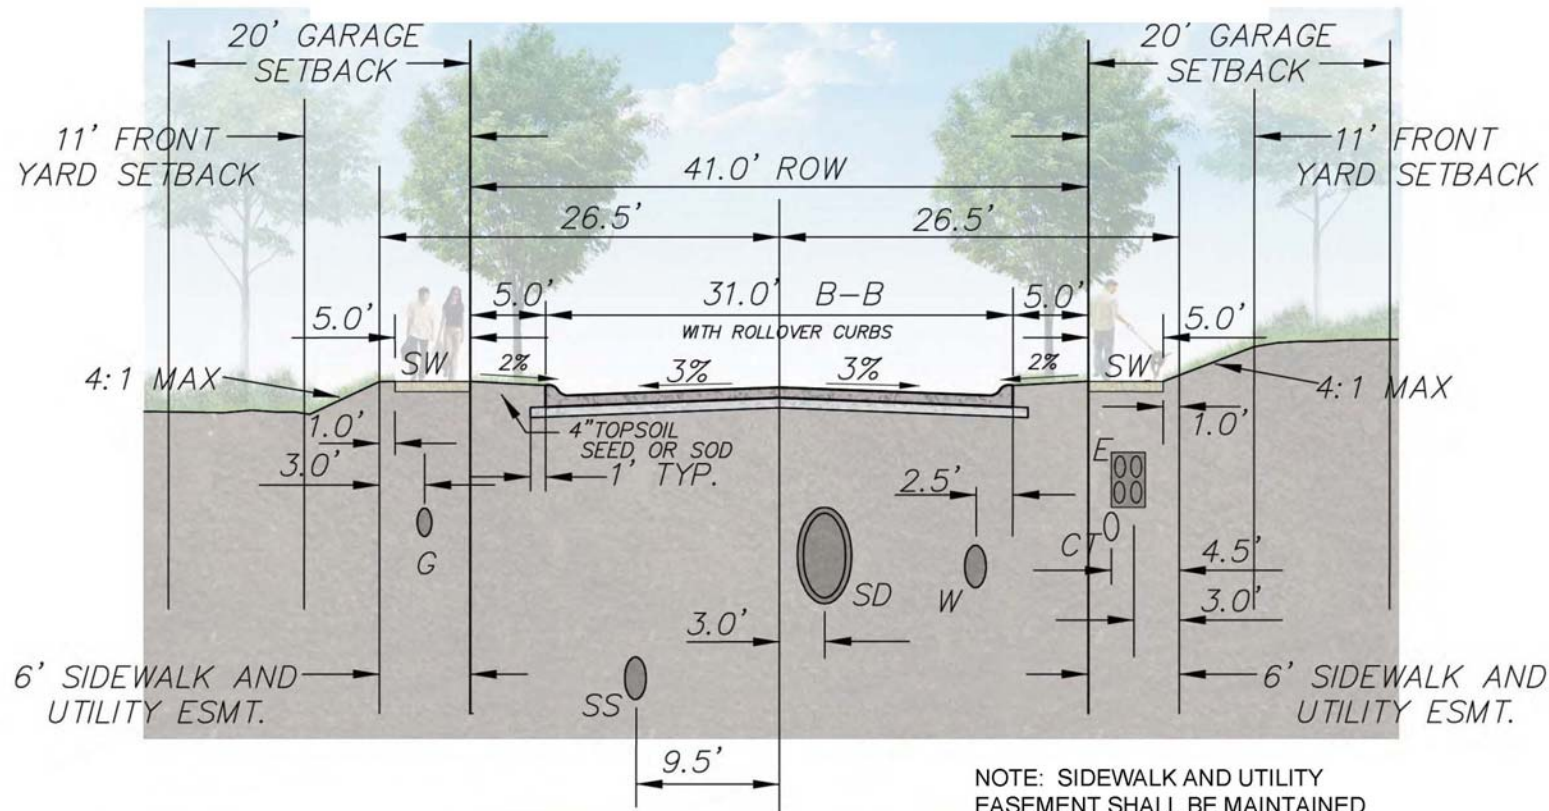


**Applicants Information**  
Showing Driveway Encroachments on Certain Lots

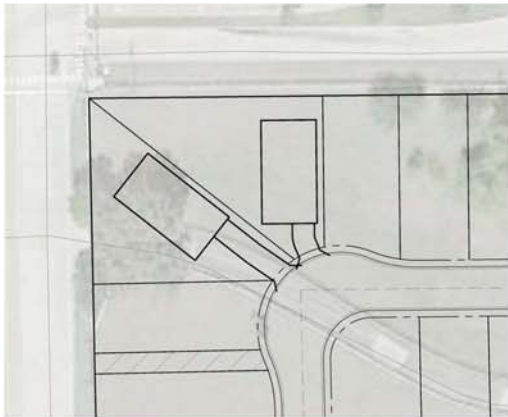

A



B

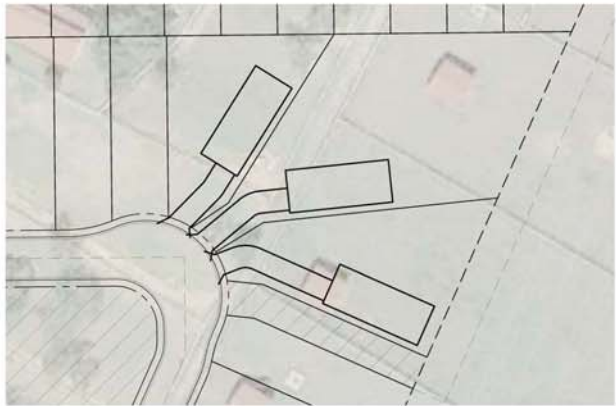

C



D

