


SUPPLEMENTARY INFORMATION

Aerial Photo of the Site
(Subject Property Outlined In Orange)

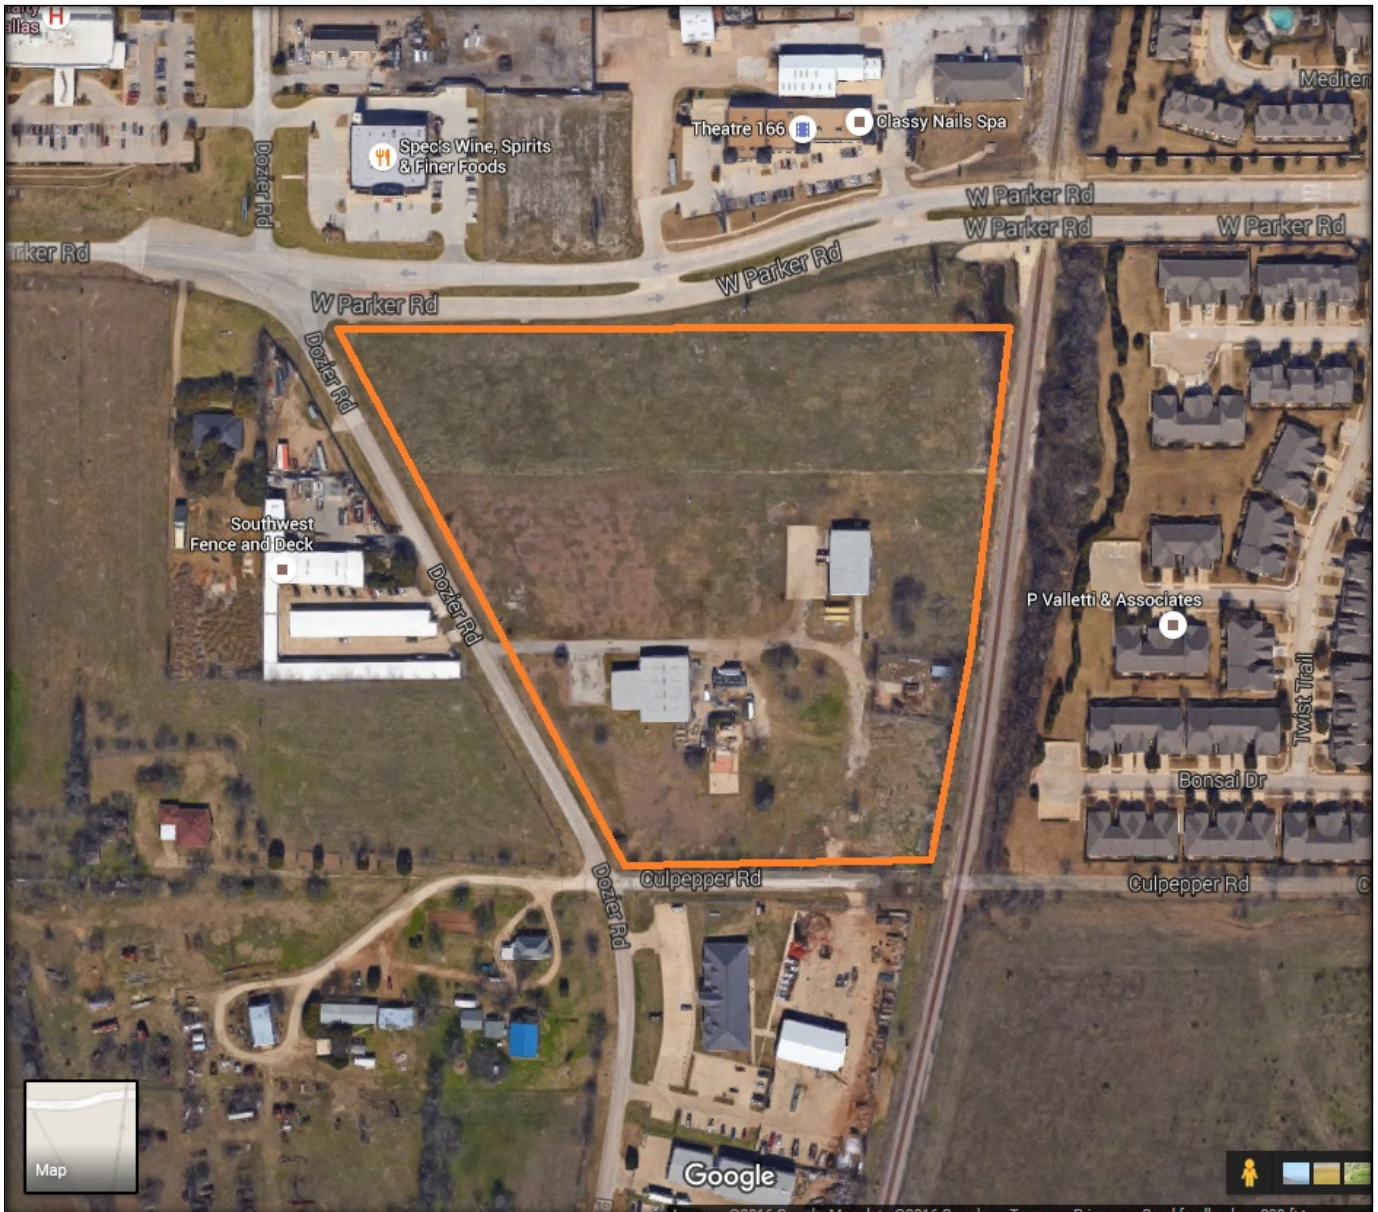

APPLICANT'S EXHIBITS
Sample Home Elevations



EXHIBIT E
CONCEPTUAL HOME ELEVATION (1 OF 4)

4640Dal - a - Dallas



EXHIBIT E
CONCEPTUAL HOME ELEVATION (2 OF 4)

4644Dal - a - Dallas

APPLICANT'S EXHIBITS
Sample Home Elevations



EXHIBIT E
CONCEPTUAL HOME ELEVATION (4 OF 4)


6356Dal - a - Dallas



EXHIBIT E
CONCEPTUAL HOME ELEVATION (3 OF 4)

4645Dal - b - Dallas


APPLICANT'S EXHIBITS
Proposed Street Cross Section

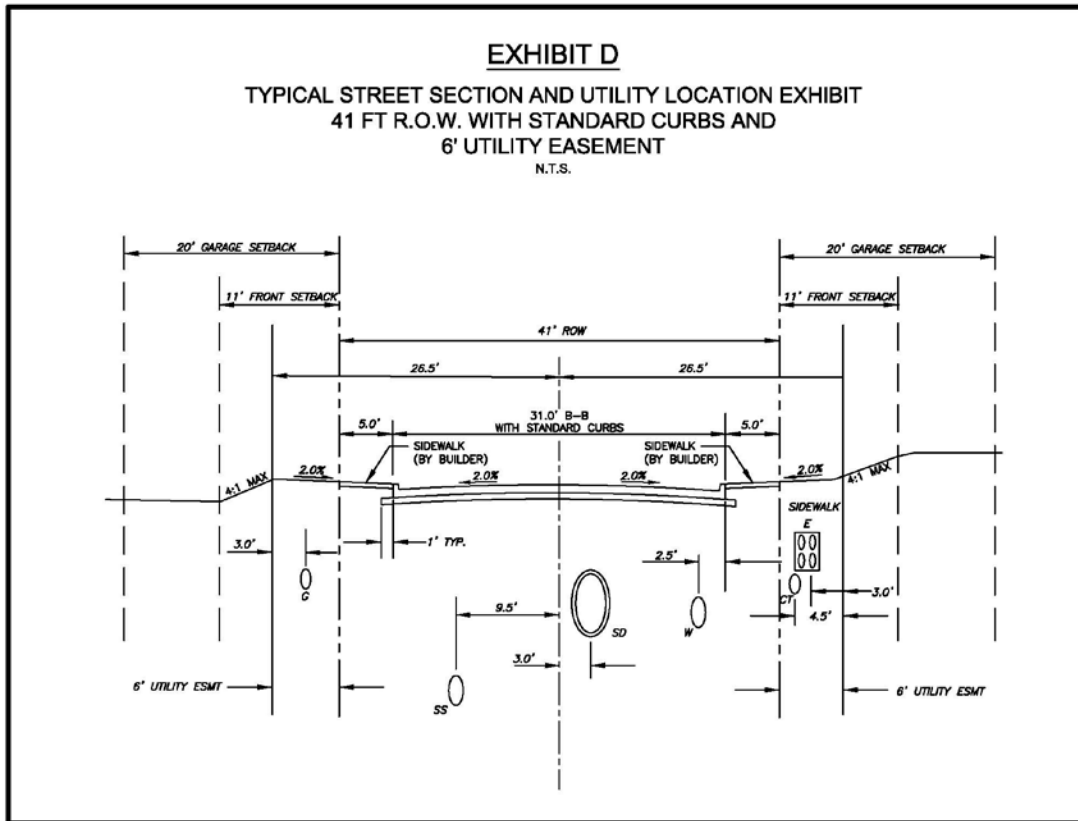


APPLICANT'S EXHIBITS Conceptual Site & Landscape Plan



APPLICANT'S EXHIBITS Conceptual Landscaping Detail 1

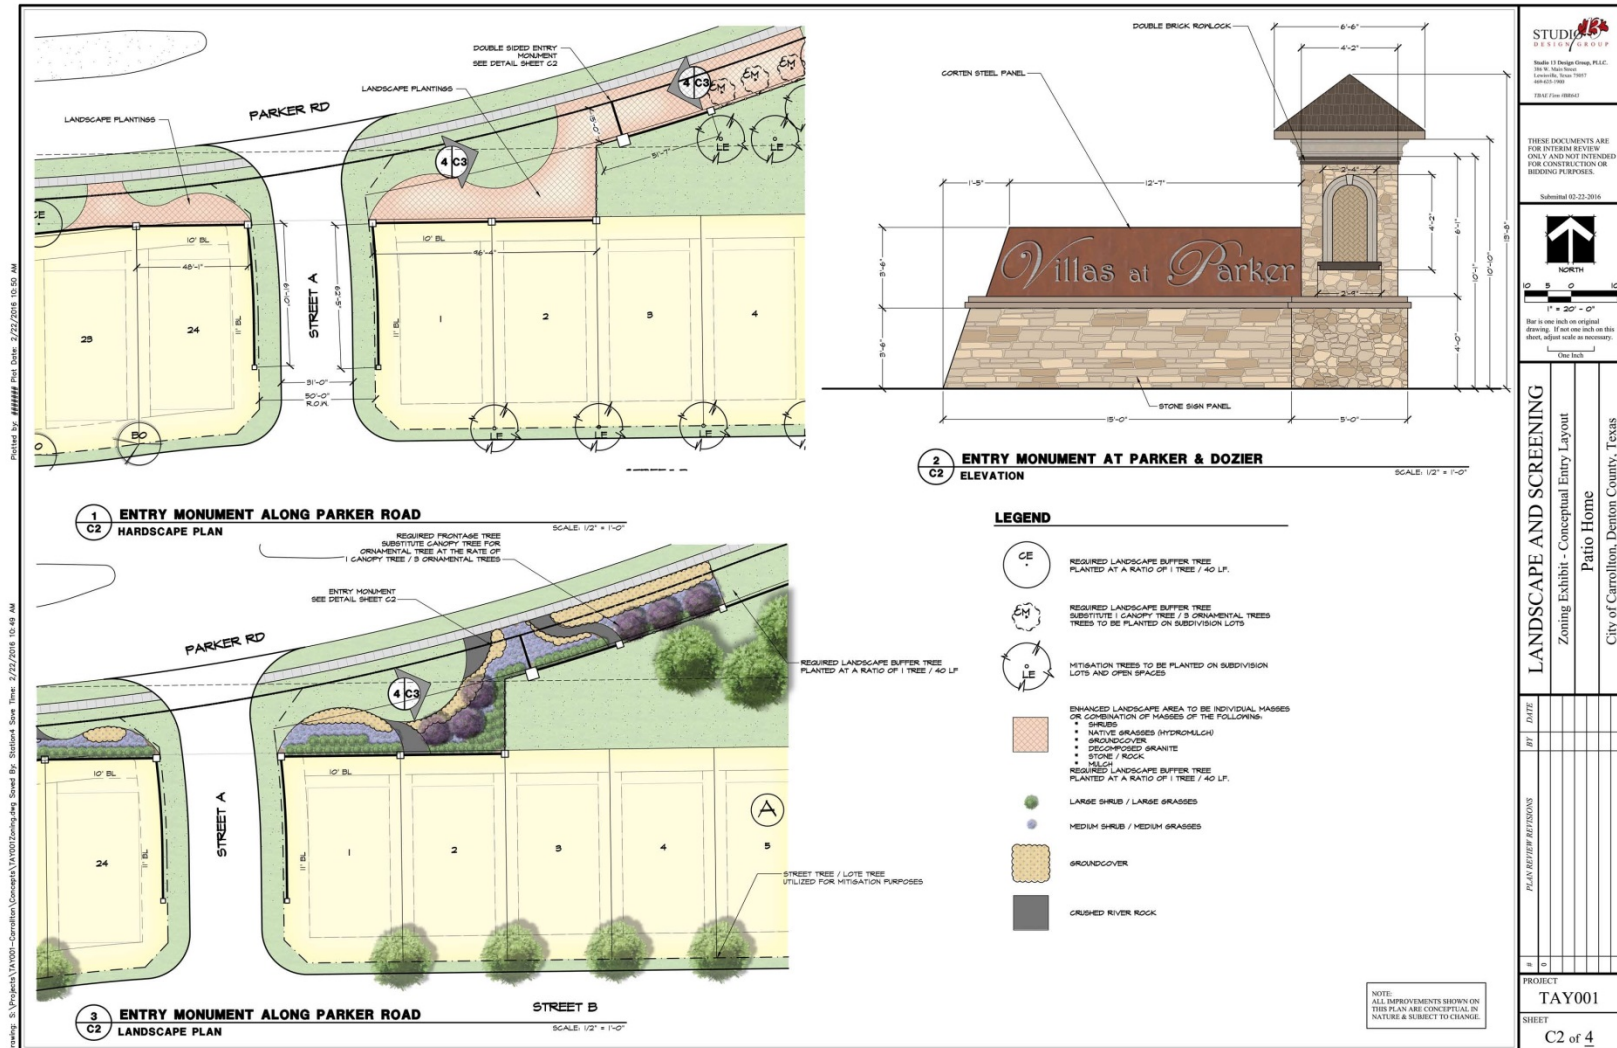


APPLICANT'S EXHIBITS Conceptual Landscaping Detail 2

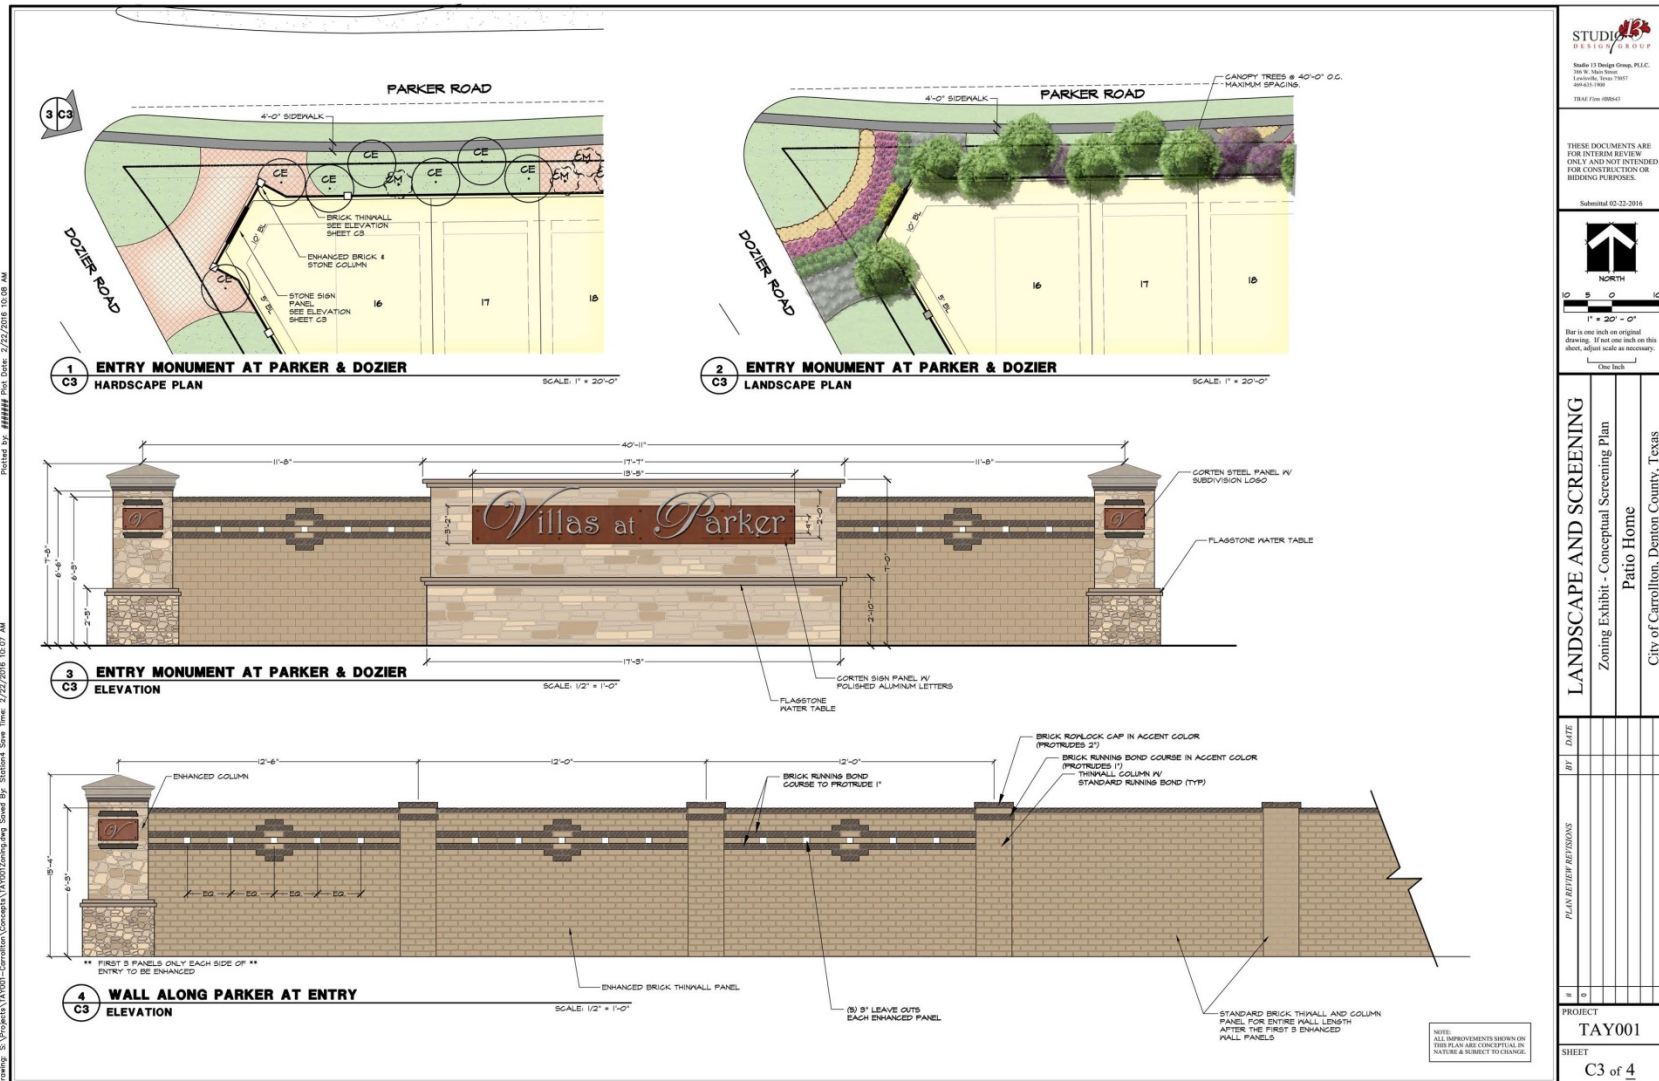

STUDIO
PATIO GROUP
Studio 11 Design Group, PLLC
200 S. Main Street
Ft. Worth, Texas 76102
817.335.1100

THESE DOCUMENTS ARE FOR INTERVIEW ONLY AND NOT INTENDED FOR CONSTRUCTION OR BIDDING PURPOSES.

Submitted 02-22-2016

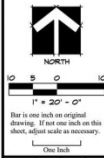


LANDSCAPE AND SCREENING
Zoning Exhibit - Conceptual Screening Plan
Patio Home
City of Carrollton, Denton County, Texas

PLAN REVIEW REVISIONS	DATE	BY

PROJECT
TAY001
SHEET
C3 of 4

APPLICANT'S EXHIBITS Conceptual Landscaping Detail 3

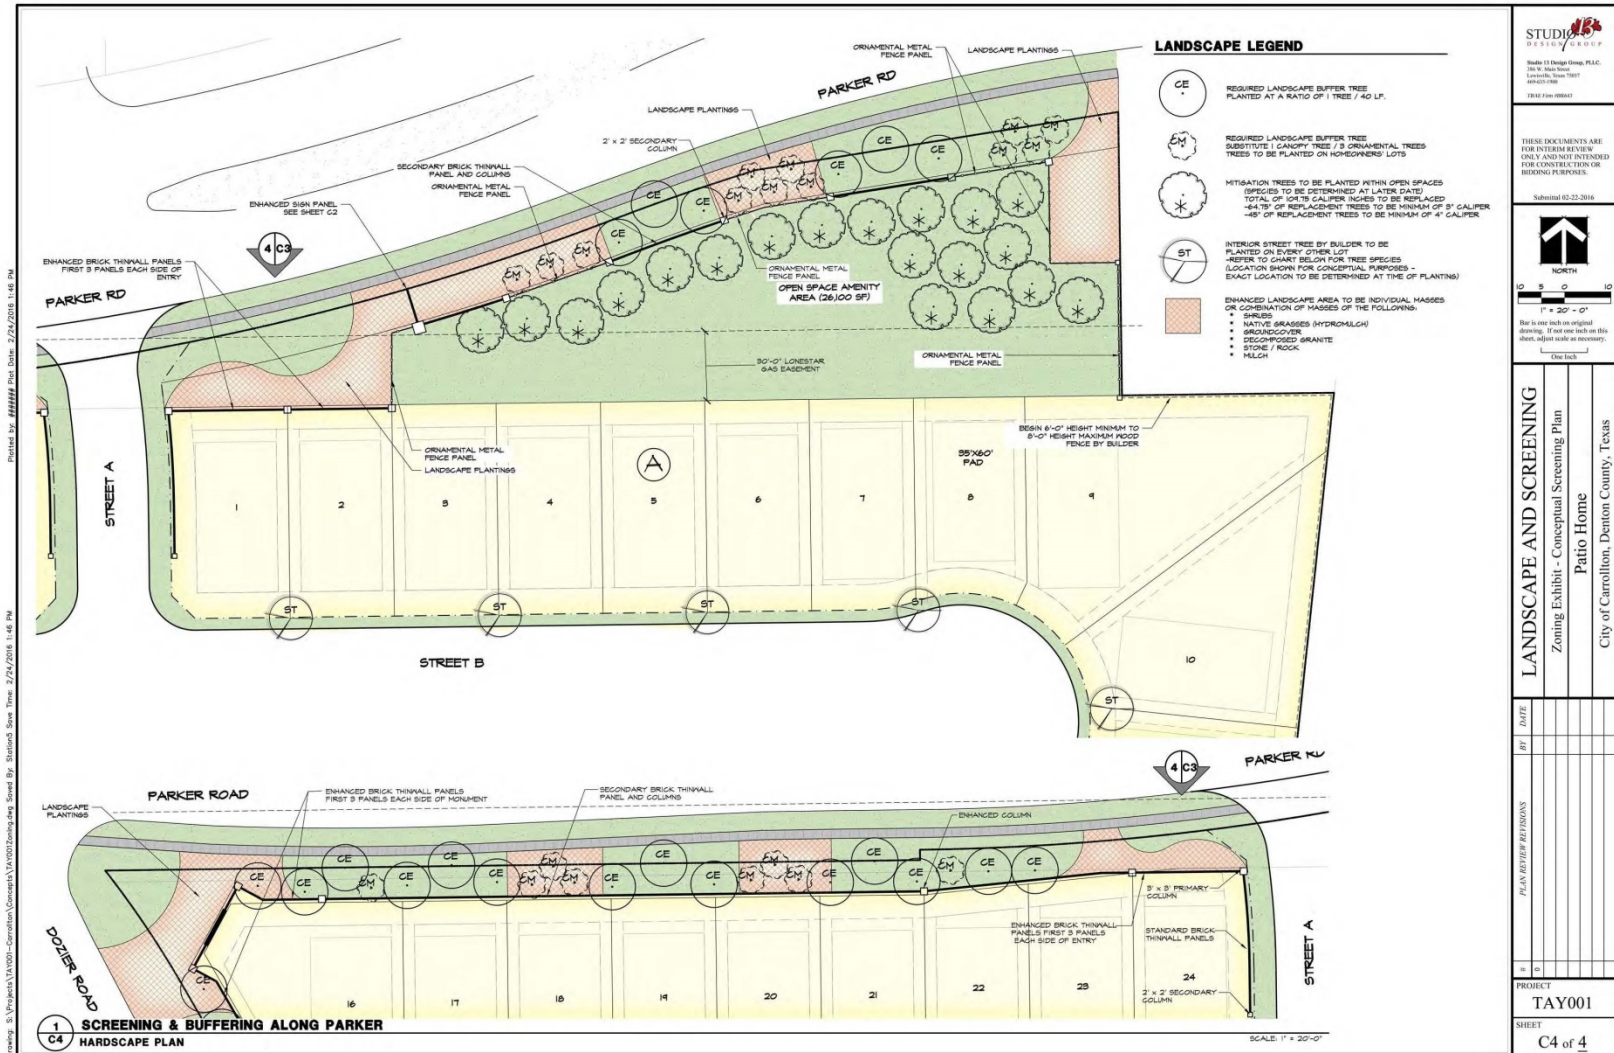

STUDIO 184
DESIGN GROUP

Studio 184 Design Group, PLLC
301 W. Main Street
Carrollton, Texas 75006
940.433.1788
TREE CONSULTANT

THESE DOCUMENTS ARE FOR INTERIM REVIEW ONLY AND NOT INTENDED FOR CONSTRUCTION OR RECORDING PURPOSES.

Submitted: 02-22-2016

NORTH

0 10 20 30
1" = 20' - 0"

Bar is not to scale on original drawing. If not one inch on this sheet, adjust scale as necessary.

One inch

LANDSCAPE AND SCREENING

Zoning Exhibit - Conceptual Screening Plan

Patio Home

City of Carrollton, Denton County, Texas

PLAN REVIEW REVISIONS	BY	DATE

PROJECT

TAY001

SHEET

C4 of 4

APPLICANT'S EXHIBITS

Artist's Concepts – Showing How Perimeter Screening Would Look Along Parker Road

Image 1



APPLICANT'S EXHIBITS

Artist's Concepts – Showing How Perimeter Screening Would Look Along Parker Road

Image 2



APPLICANT'S EXHIBITS

Artist's Concepts – Showing How Perimeter Screening Would Look Along Parker Road

Image 3



APPLICANT'S EXHIBITS
Examples of Landscaping



APPLICANT'S EXHIBITS
Examples of Landscaping

