

1 ACME BRICK
WEATHERWOOD GRAY
FIELD COLOR



3 ELDORADO STONE
STACKED - ALDERWOOD
WAINSCOT AND TOWER




5 ALUMINUM
DARK BRONZE
DOORS AND WINDOWS



2 ACME BRICK
CRANBERRY
ACCENT




4 BENJAMIN MOORE
RUBY RED
ROOF AND AWNINGS

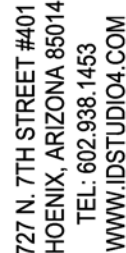

CASE NUMBER:
07-16SUP1

PRELIMINARY
FOR REVIEW ONLY.
THIS DOCUMENT IS RELEASED FOR THE
PURPOSE OF DESIGN DEVELOPMENT
AND PRICING.

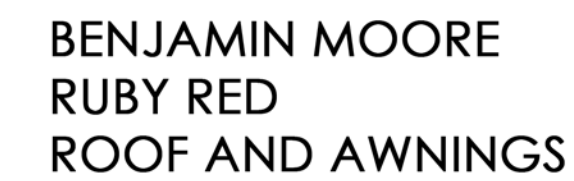


4

3



2

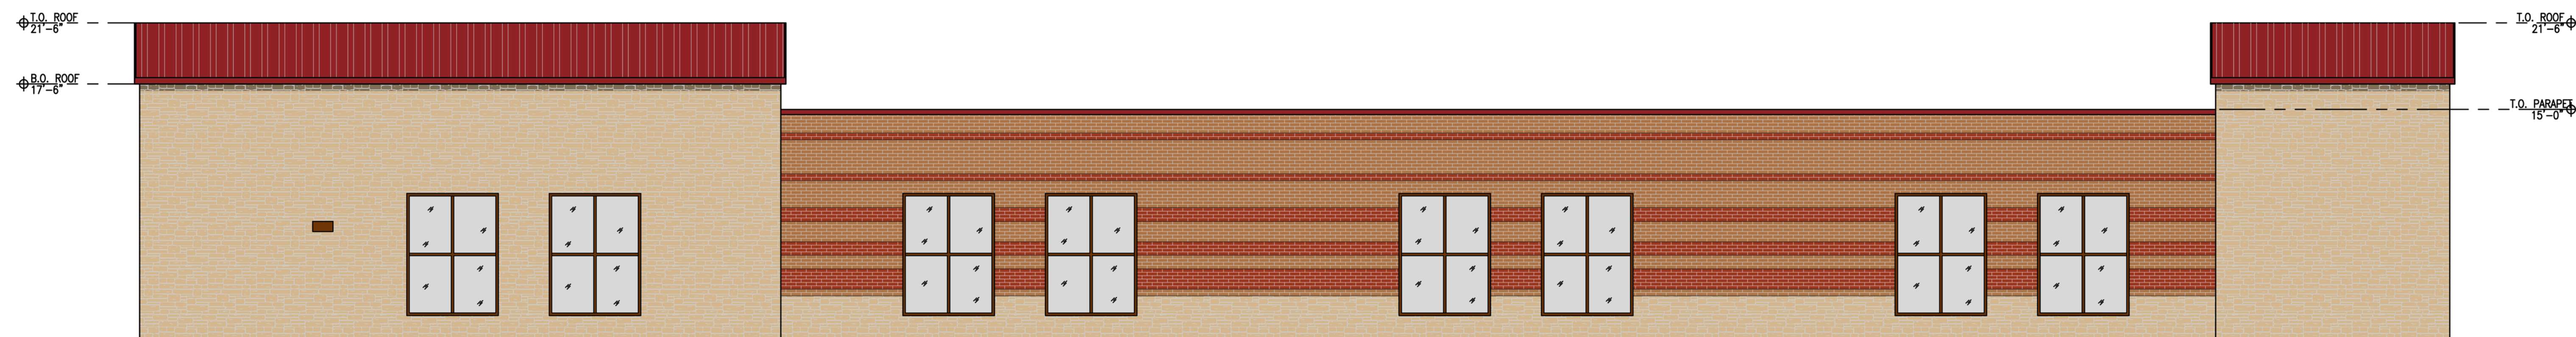

1

A2.0

MDP16002



idstudio⁴
5727 N 7TH STREET SUITE 401
PHOENIX, AZ 85014
TEL: 602.938.1452
WWW.IDSTUDIO4.COM

**QUICK N CLEAN CAR WASH
HEBRON PARKWAY**

1604 WEST HEBRON PARKWAY
CARROLLTON, TX 75010

CLIENT: 3K1 CONSULTING SERVICES

CASE NUMBER:
07-16SUP1

SCALE: N/A	DATE: 7/1/16
PROJECT NUMBER: MDP16002	
SHEET NUMBER:	



idstudio⁴
5727 N 7TH STREET SUITE 401
PHOENIX, AZ 85014
TEL: 602.938.1452
WWW.IDSTUDIO4.COM

**QUICK N CLEAN CAR WASH
HEBRON PARKWAY**

1604 WEST HEBRON PARKWAY
CARROLLTON, TX 75010

CLIENT: 3K1 CONSULTING SERVICES

**CASE NUMBER:
07-16SUP1**

SCALE: N/A DATE: 7/1/16
PROJECT NUMBER: MDP16002
SHEET NUMBER:

1 PARKING ELEVATION
1/2" = 1'-0"