




FILENAME: GOLDEN_GATE_DR.DWG



**HUTTON BRANCH
CHANNEL REPAIRS**
at
JOSEY LANE & HUTTON BRANCH
ENGINEERING DEPARTMENT

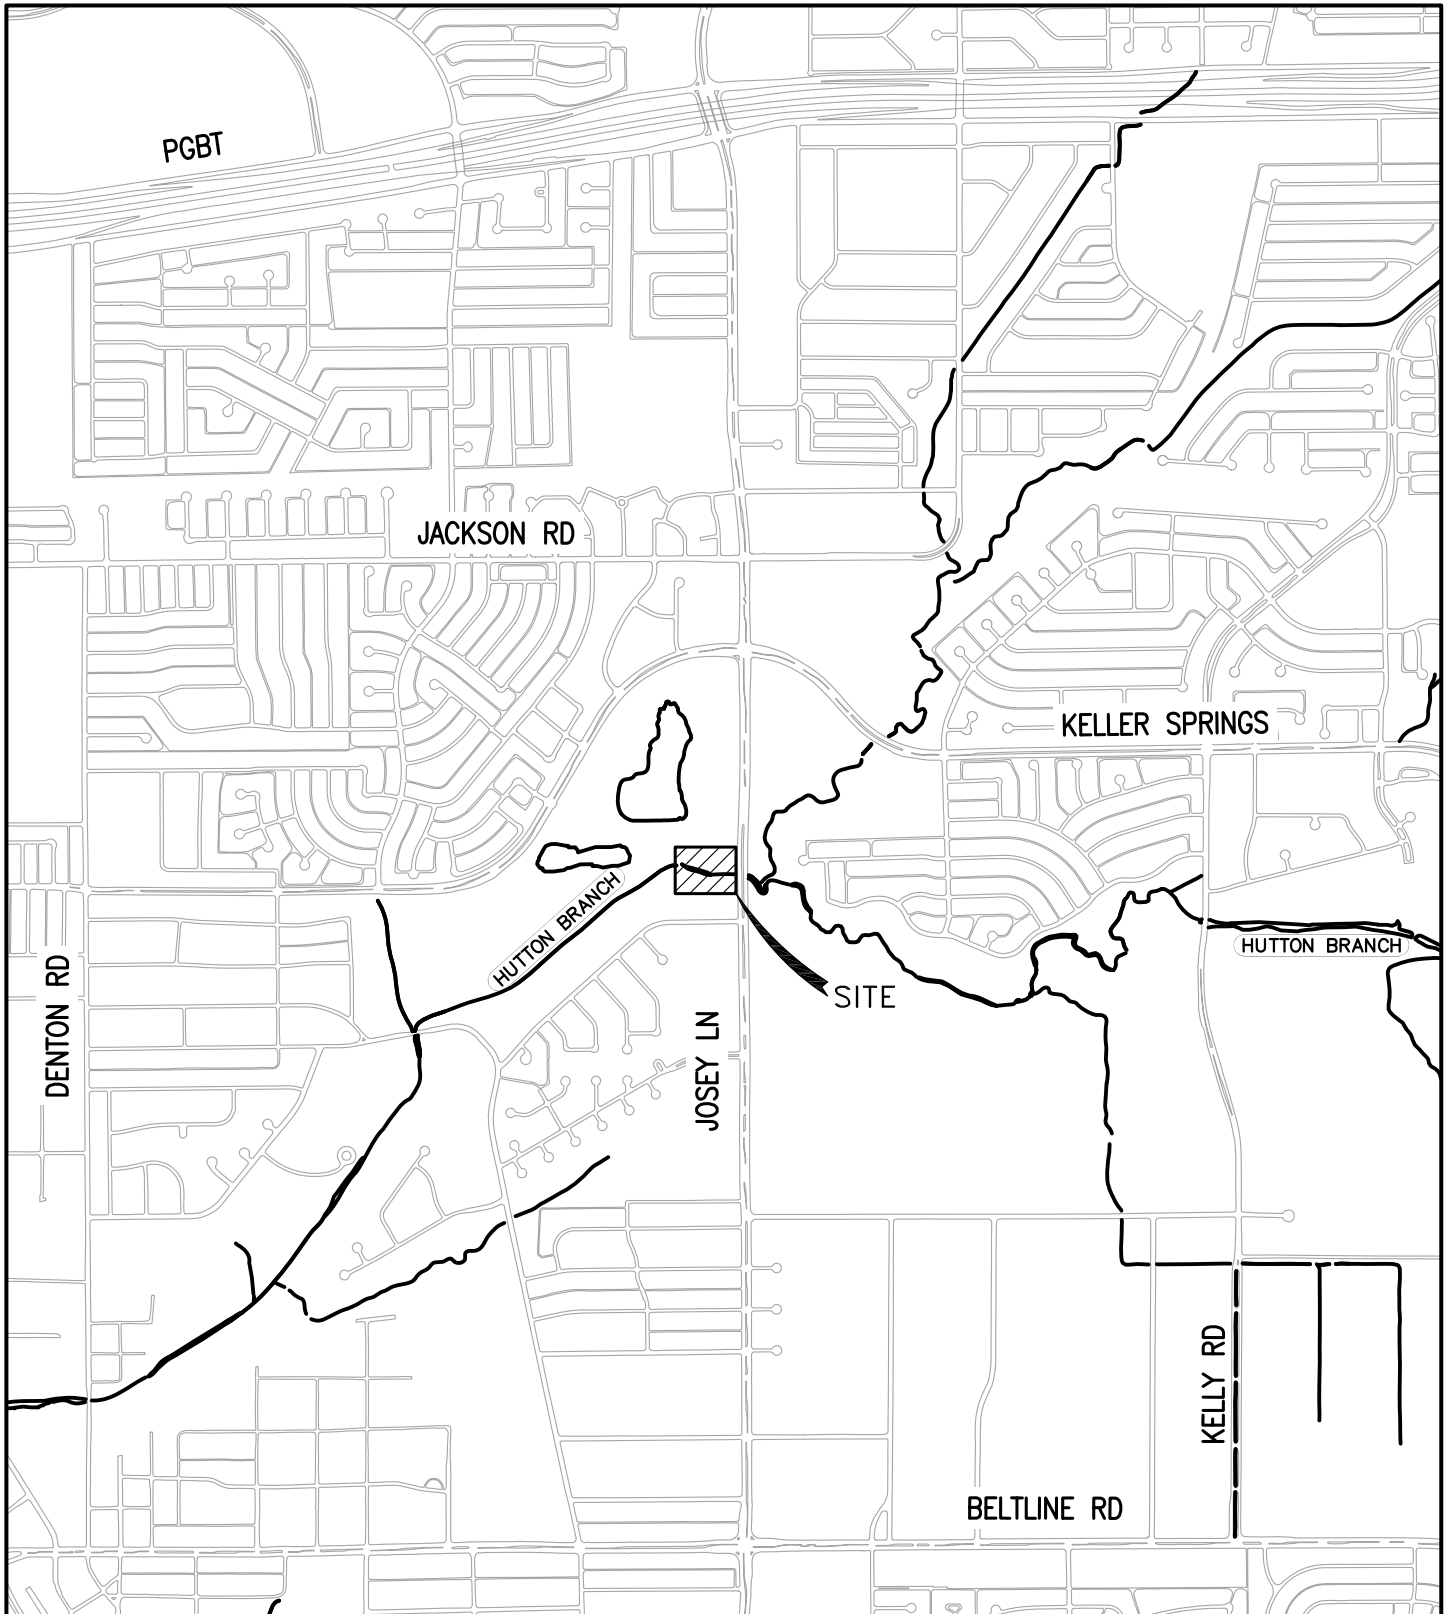

SCALE: N.T.S.

DATE: 08/2016