




FILENAME: GOLDEN_GATE_DR.DWG

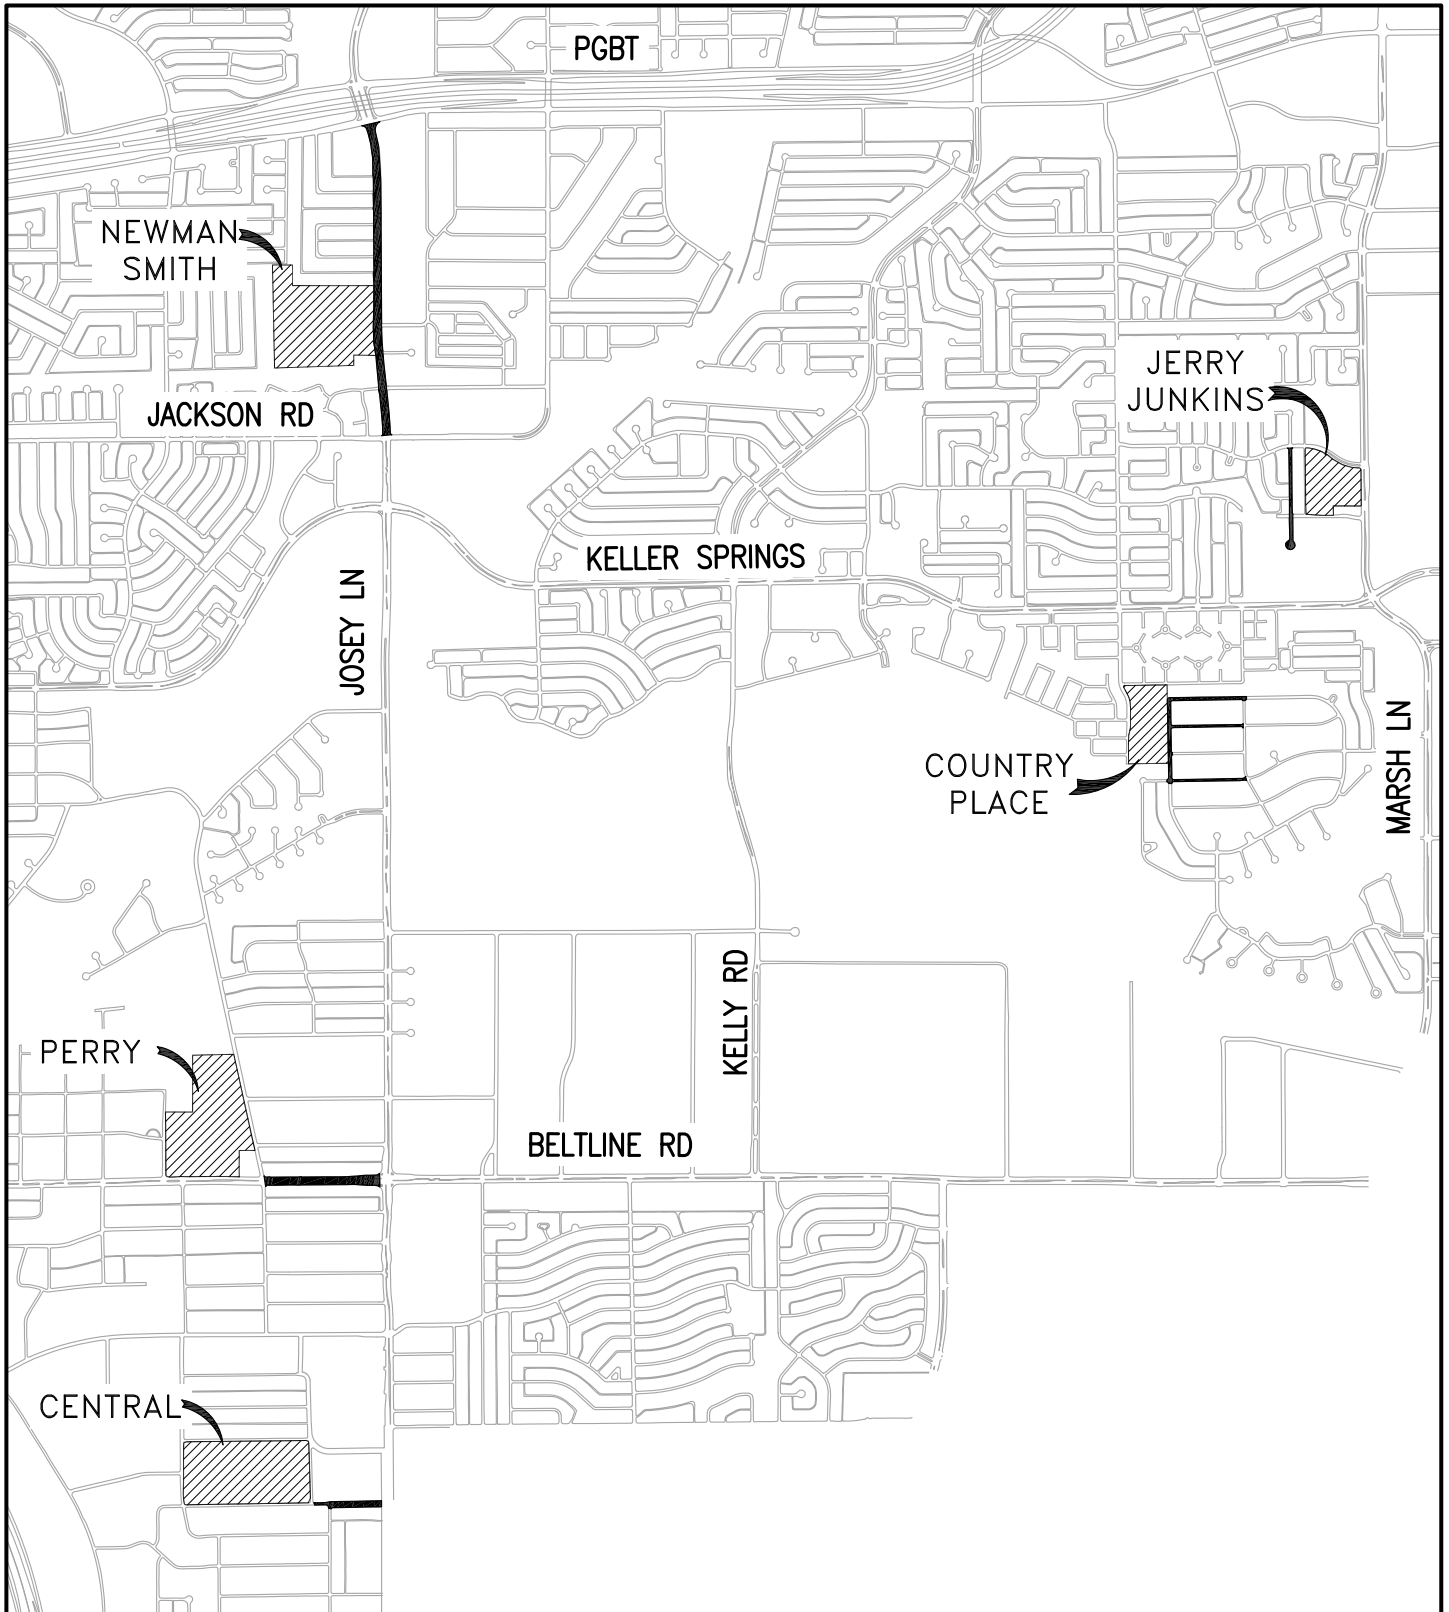

CITY-WIDE SIDEWALK IMPROVEMENTS-2016

LOCATION MAP OF
SOUTHEAST SITES

ENGINEERING DEPARTMENT



SCALE: N.T.S.

DATE: 08/2016