


FILENAME:SANTA MARSH LANE HEBRON TO PLANO PARKWAY.DWG

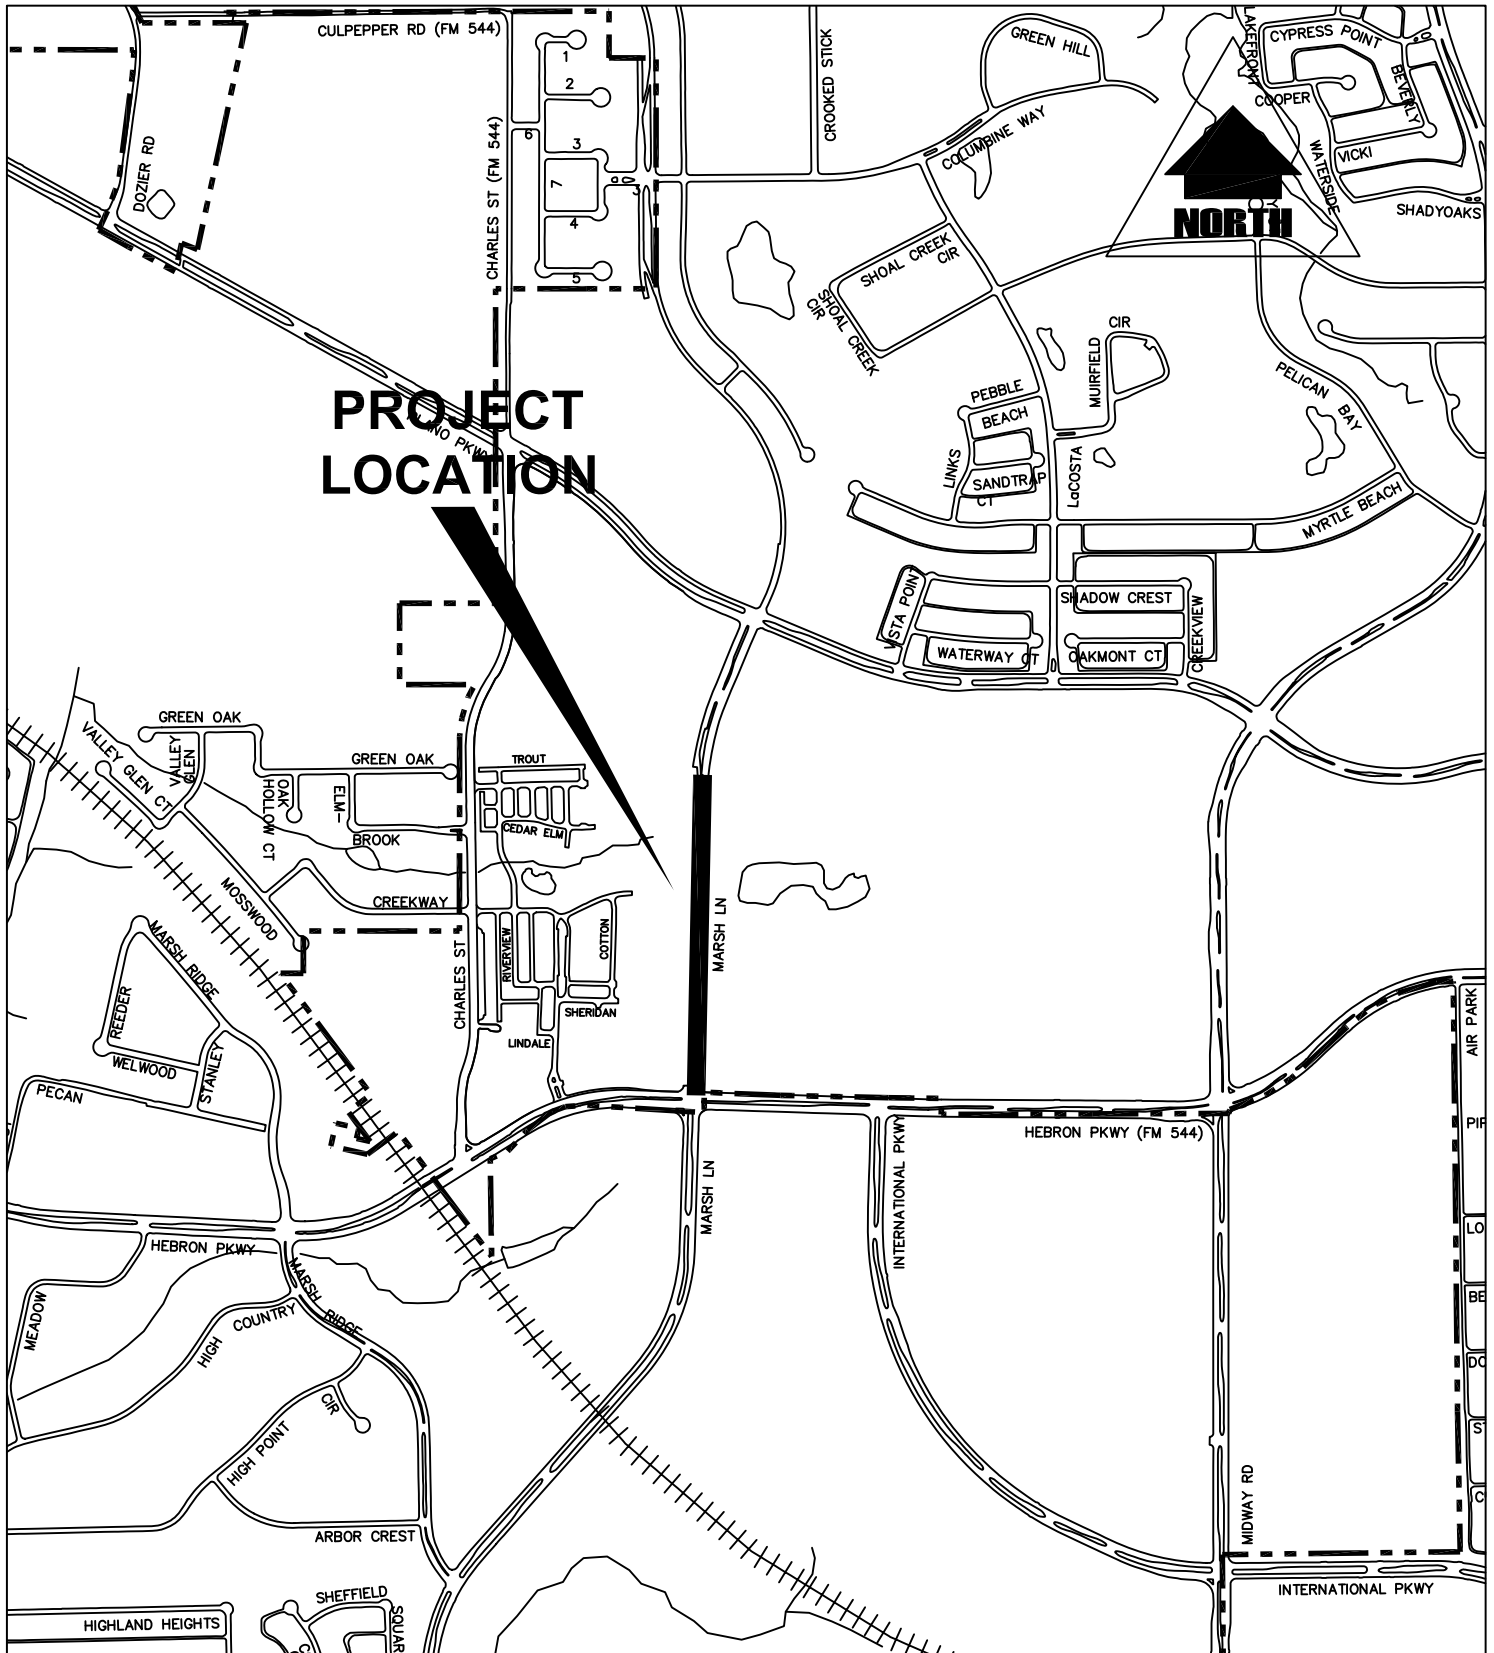

MARSH LANE HEBRON TO PLANO PKWY

SCALE:NTS DATE: 05/15

**ENGINEERING
DEPARTMENT**