


10/27/16: \\WORKSPACE\COUNCIL DRAWINGS\2016\ALLEY REPLACEMENT 2016-2.DWG

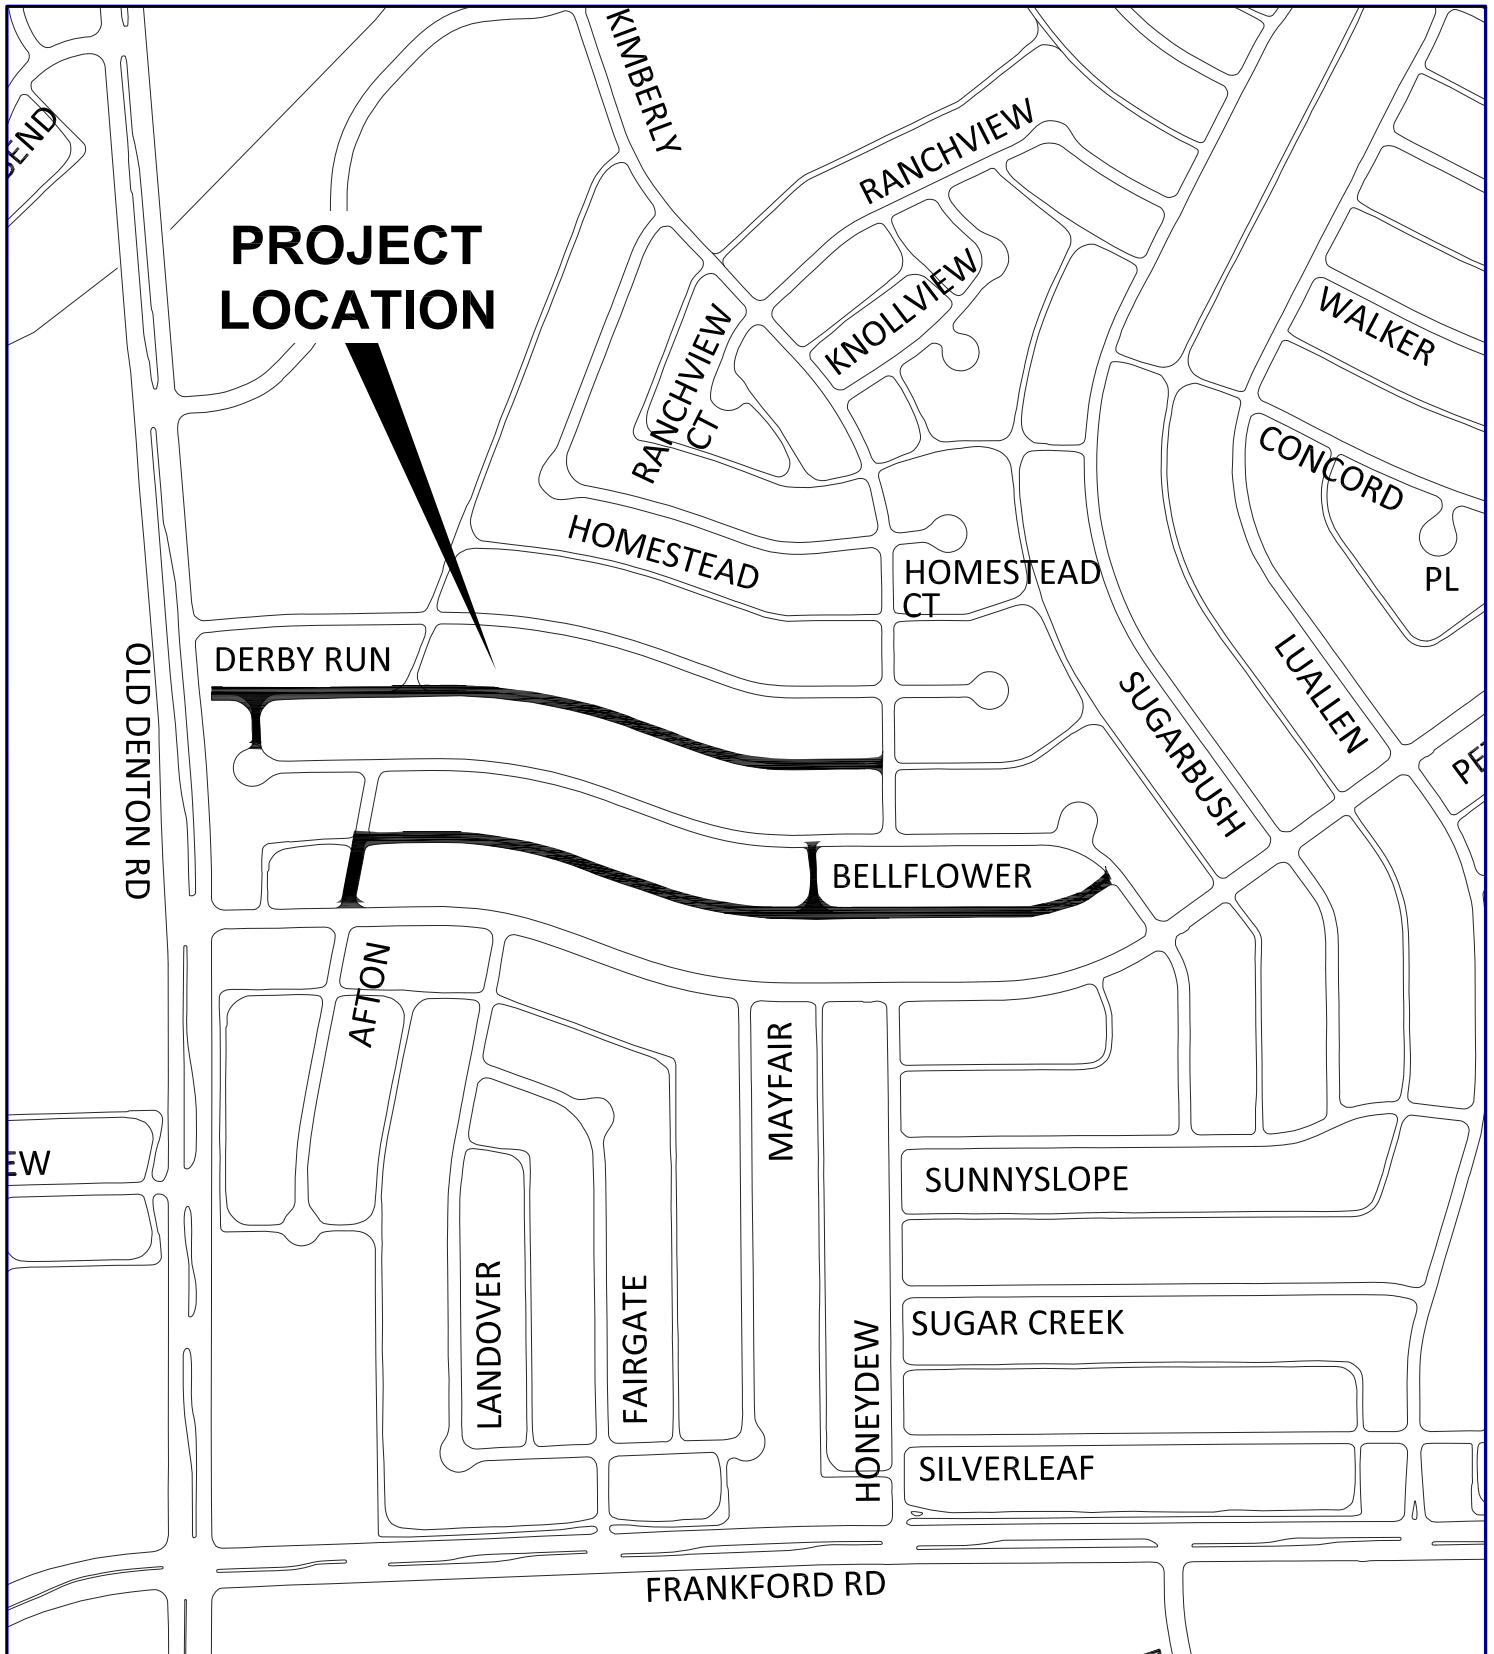

Where Connections Happen

ALLEY REPLACEMENTS 2016-1

ENGINEERING DEPARTMENT



SCALE: N.T.S.

DATE: 11/16