


10/6/16: \\WORKSPACE\\COUNCIL DRAWINGS\\2016\\36IN SAN SWR OFFSITE IMPROVEMENTS.DWG

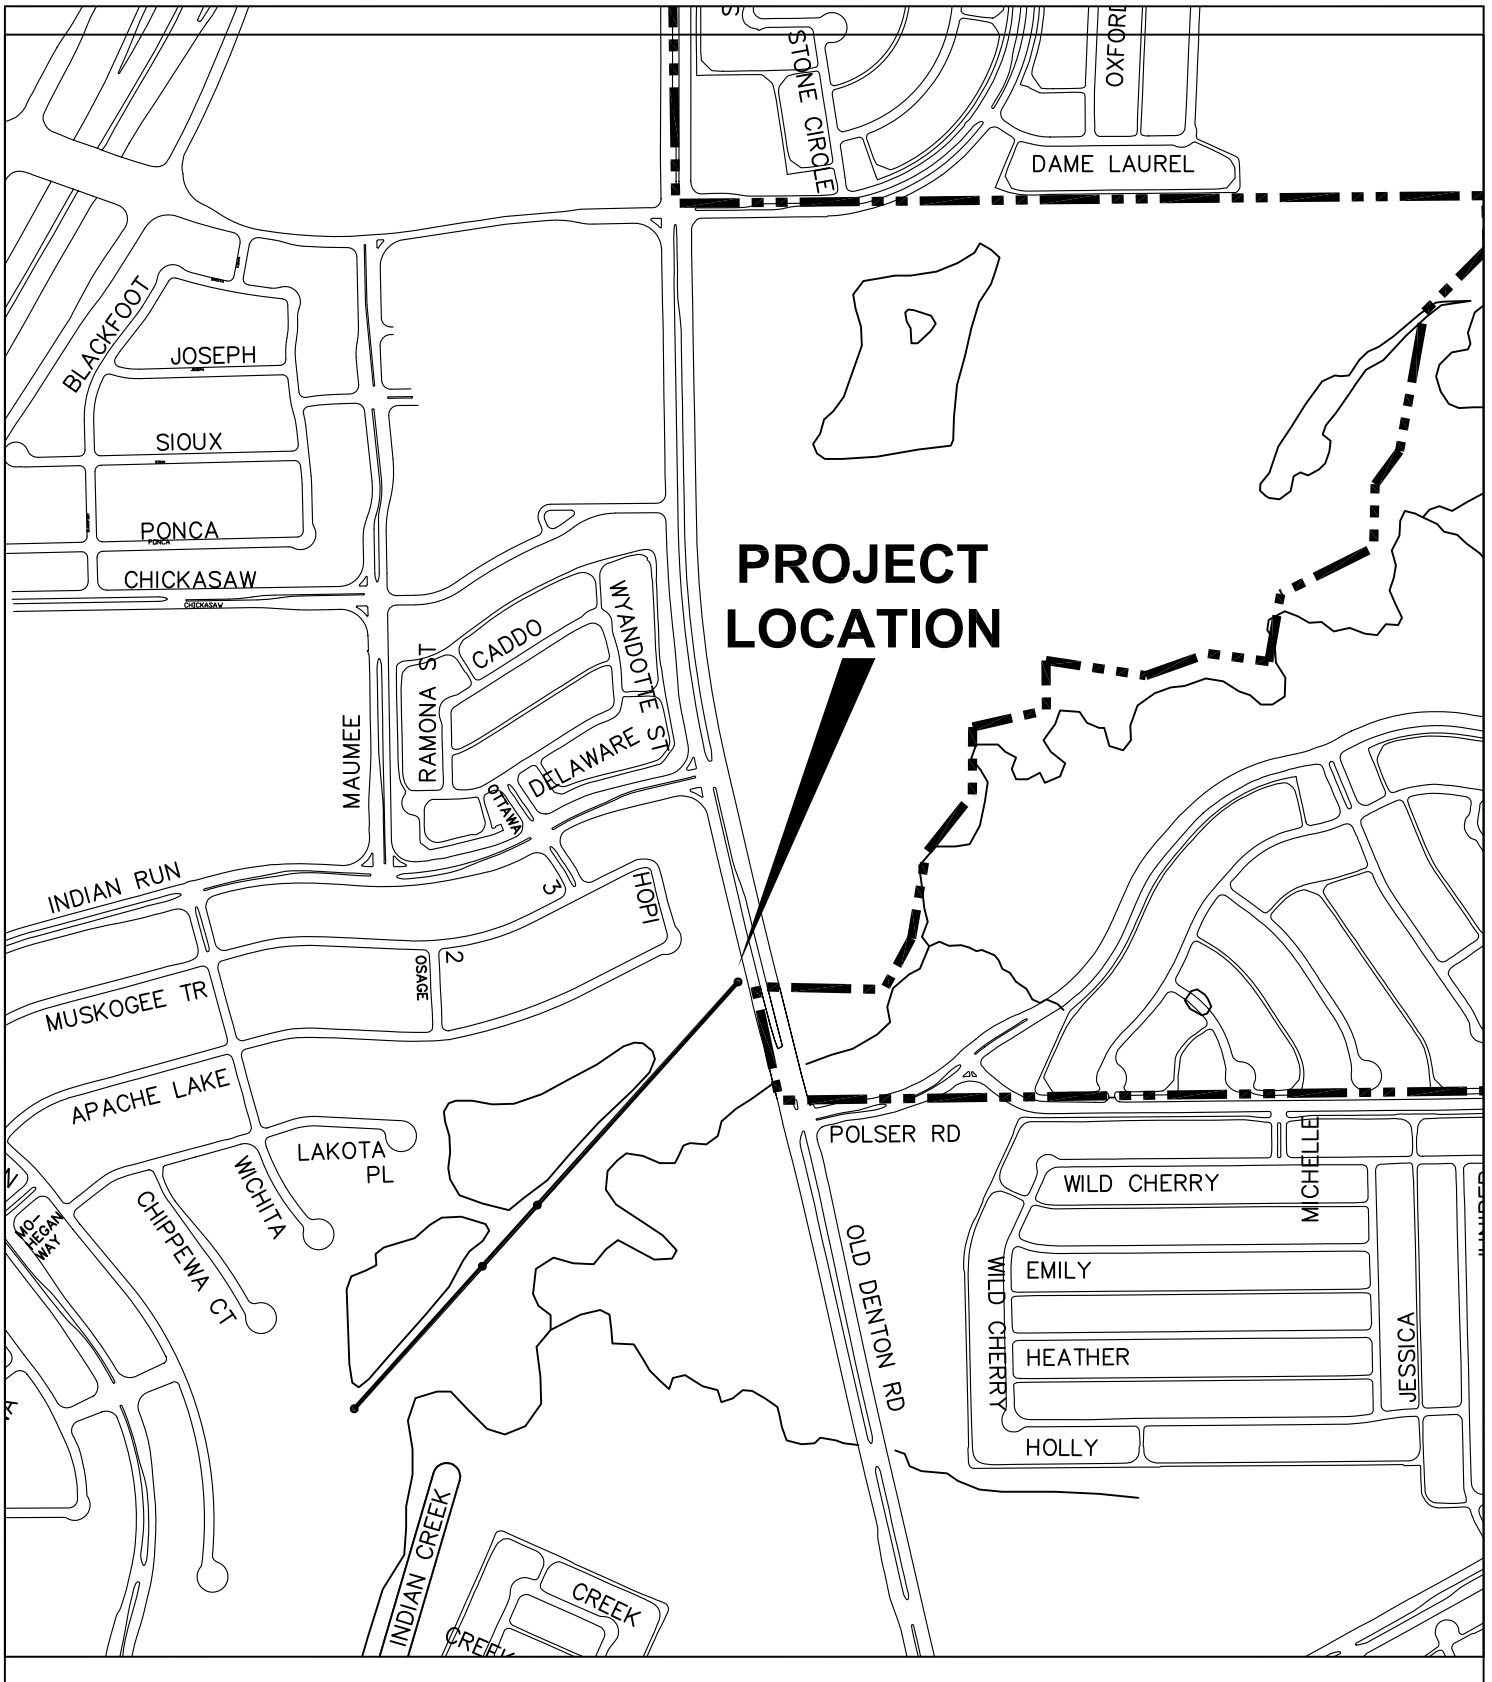

Where Connections Happen

LOCATION MAP

36" Sanitary Sewer Offsite Improvements

ENGINEERING DEPARTMENT



SCALE: N.T.S.

DATE: 09/16