


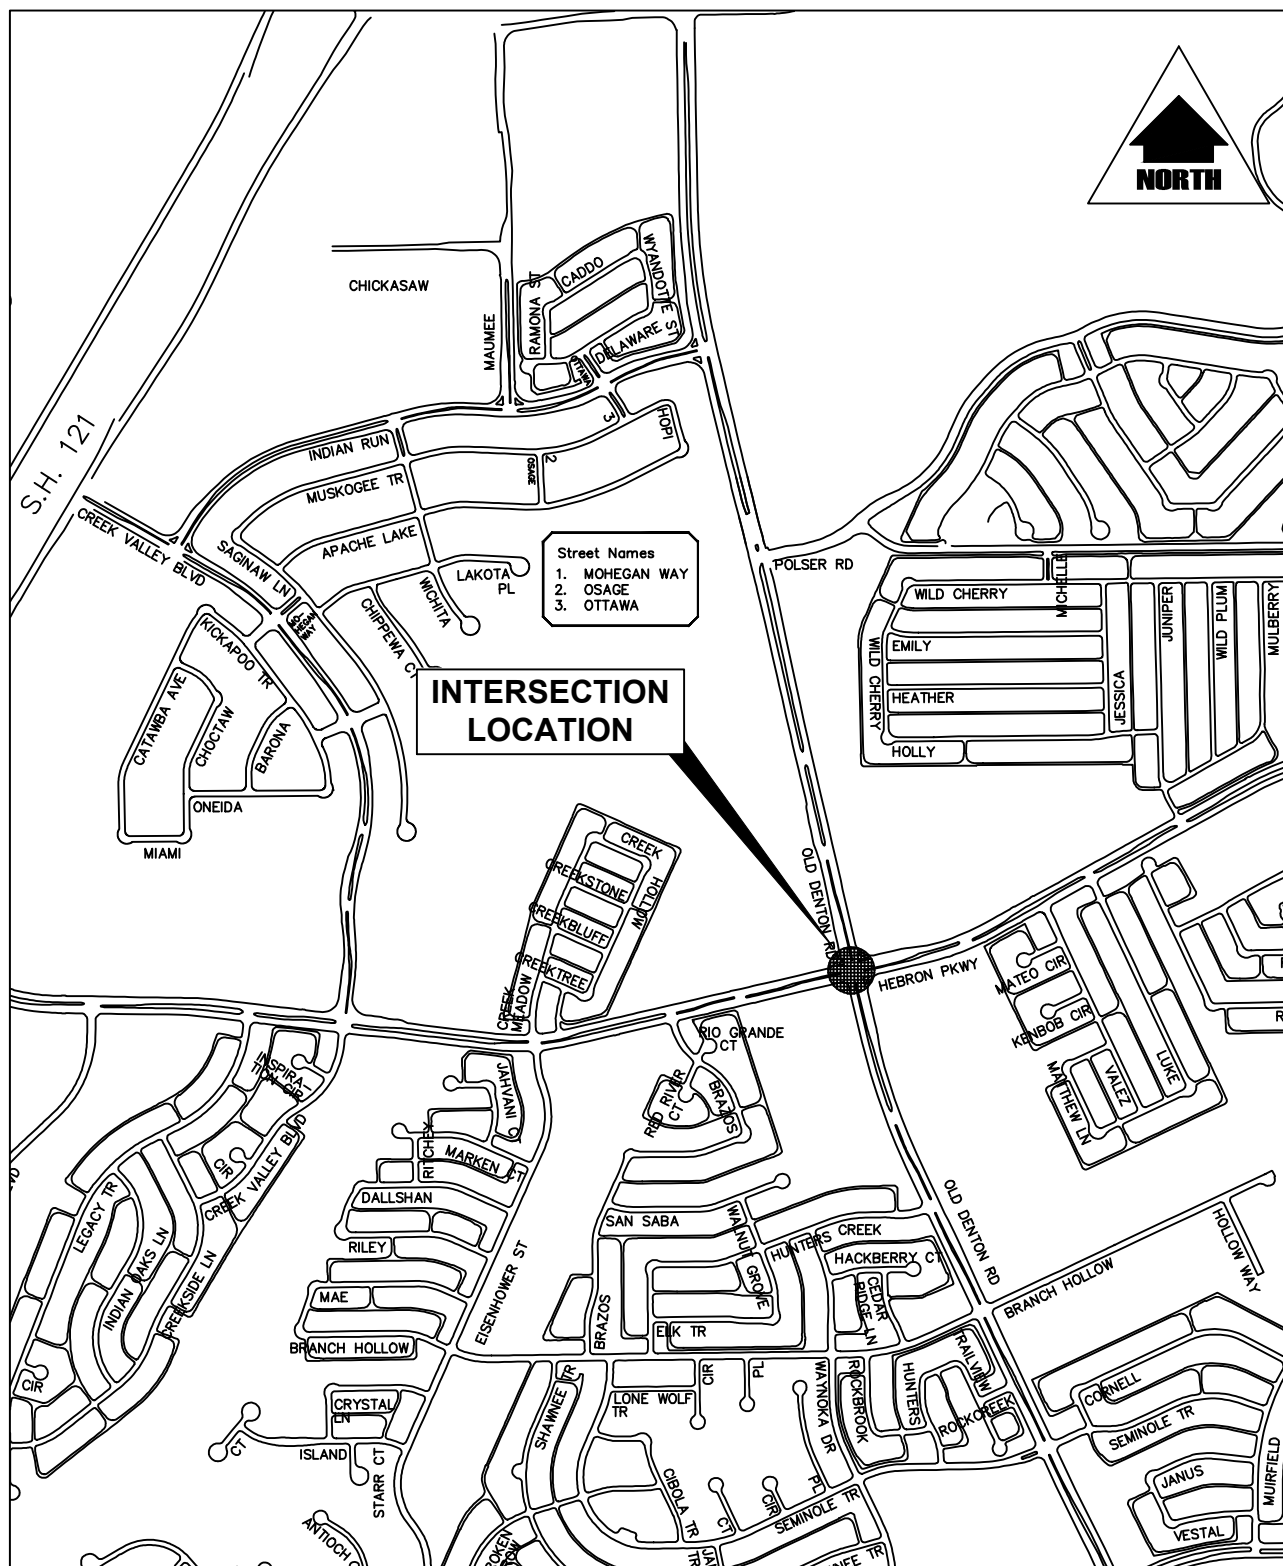

HEBRON PKWY at OLD DENTON RD



CARROLLTON
TEXAS

**ENGINEERING
DEPARTMENT**

SCALE: N.T.S.

DATE: 3/2017

SHEET

OF 1 SHEETS