


Facade Materials Calculations

West Elevation B

Building A:		South Elevation	West Elevation	East Elevation
North Elevation		Total Area: 8,959 sf	Total Area: 3,585 sf	Total Area: 3,690 sf
Total Area: 9,064 sf		Openings: 2,949 sf	Openings: 512 sf	Openings: 948 sf
Openings: 3,340 sf		Solid Area: 6,010 sf	Solid Area: 3,073 sf	Solid Area: 2,742 sf
Solid Area: 5,724 sf		Masonry: 5,894 sf (97%)	Masonry: 2,560 sf (83%)	Masonry: 2,216 sf (85%)
Masonry: 4,554 sf (80%)		Metal Pnl: 116 sf (3%)	Metal Pnl: 513 sf (17%)	Metal Pnl: 526 sf (15%)
Metal Pnl: 1,170 sf (20%)				

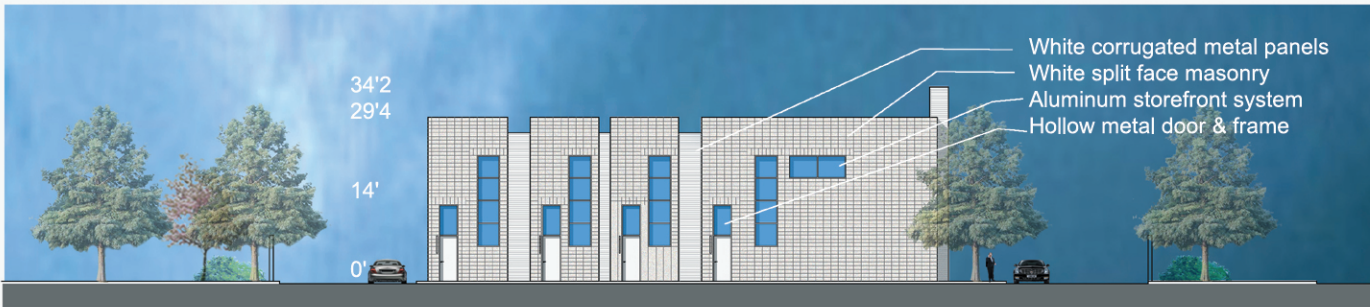


Facade Materials Calculations

East Elevation B

Building B:		South Elevation	West Elevation	East Elevation
North Elevation		Total Area: 5,598 sf	Total Area: 2,668 sf	Total Area: 2,664 sf
Total Area: 5,843 sf		Openings: 1,915 sf	Openings: 389 sf	Openings: 484 sf
Openings: 2,289 sf		Solid Area: 3,683 sf	Solid Area: 2,279 sf	Solid Area: 2,180 sf
Solid Area: 3,554 sf		Masonry: 3,683 sf (100%)	Masonry: 1,907 sf (84%)	Masonry: 1,801 sf (83%)
Masonry: 2,466 sf (70%)		Metal Pnl: 0 sf (0%)	Metal Pnl: 372 sf (16%)	Metal Pnl: 379 sf (17%)
Metal Pnl: 1,088 sf (30%)				



West Elevation A

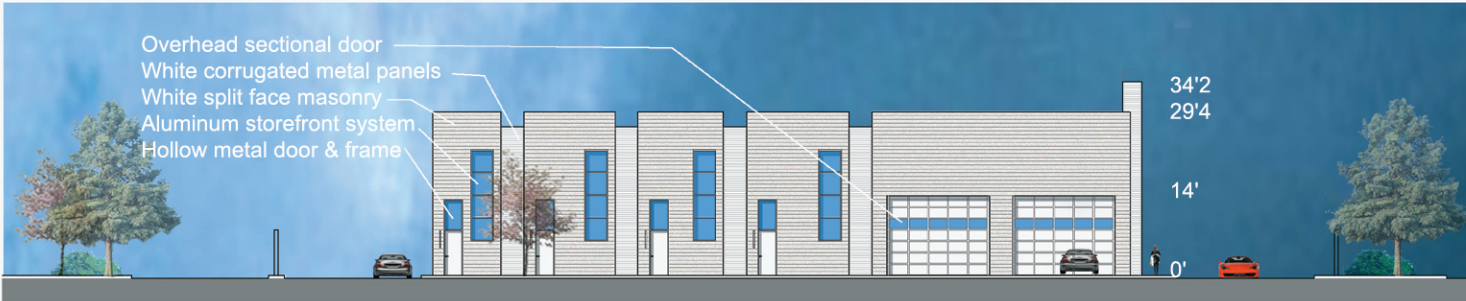


East Elevation A



South Elevation

Building B

Building A

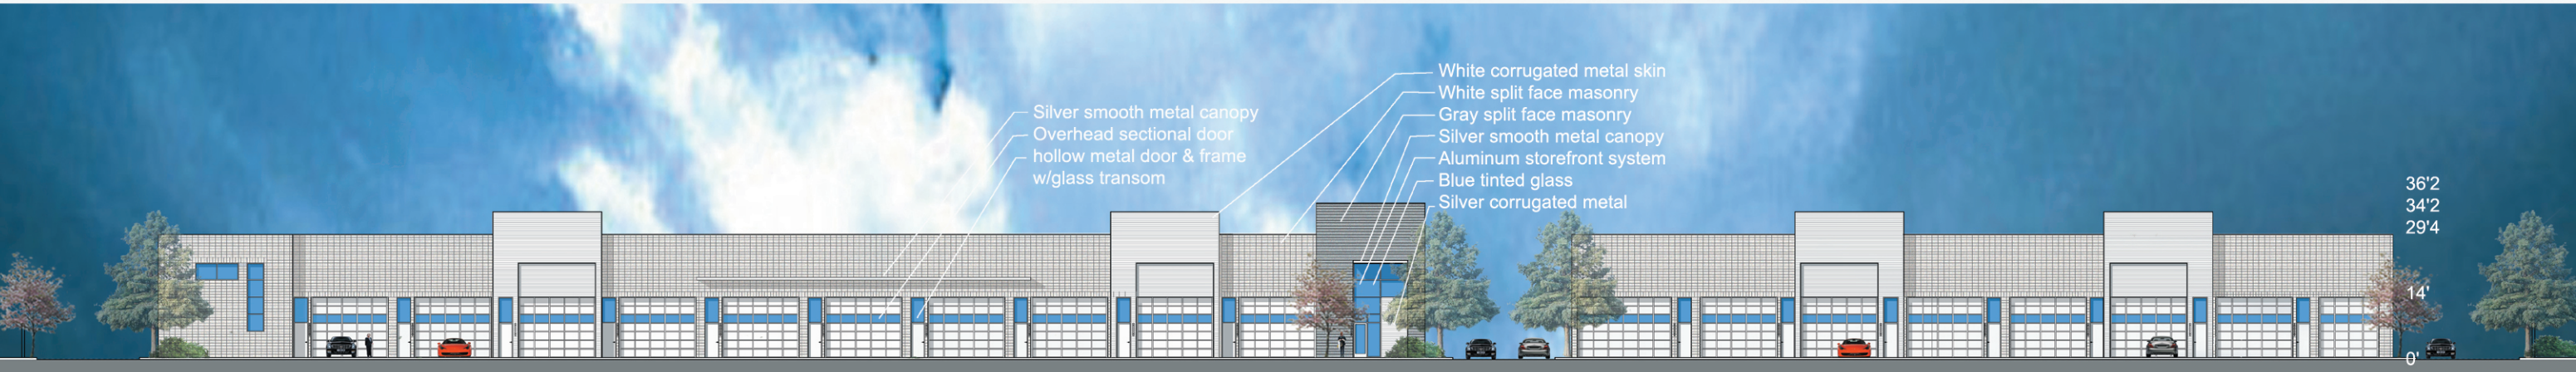

North Elevation

Building A

Building B