


6/20/17 J:\WORKSPACE\COUNCIL DRAWINGS\2017\CARROLL ALLEY.DWG

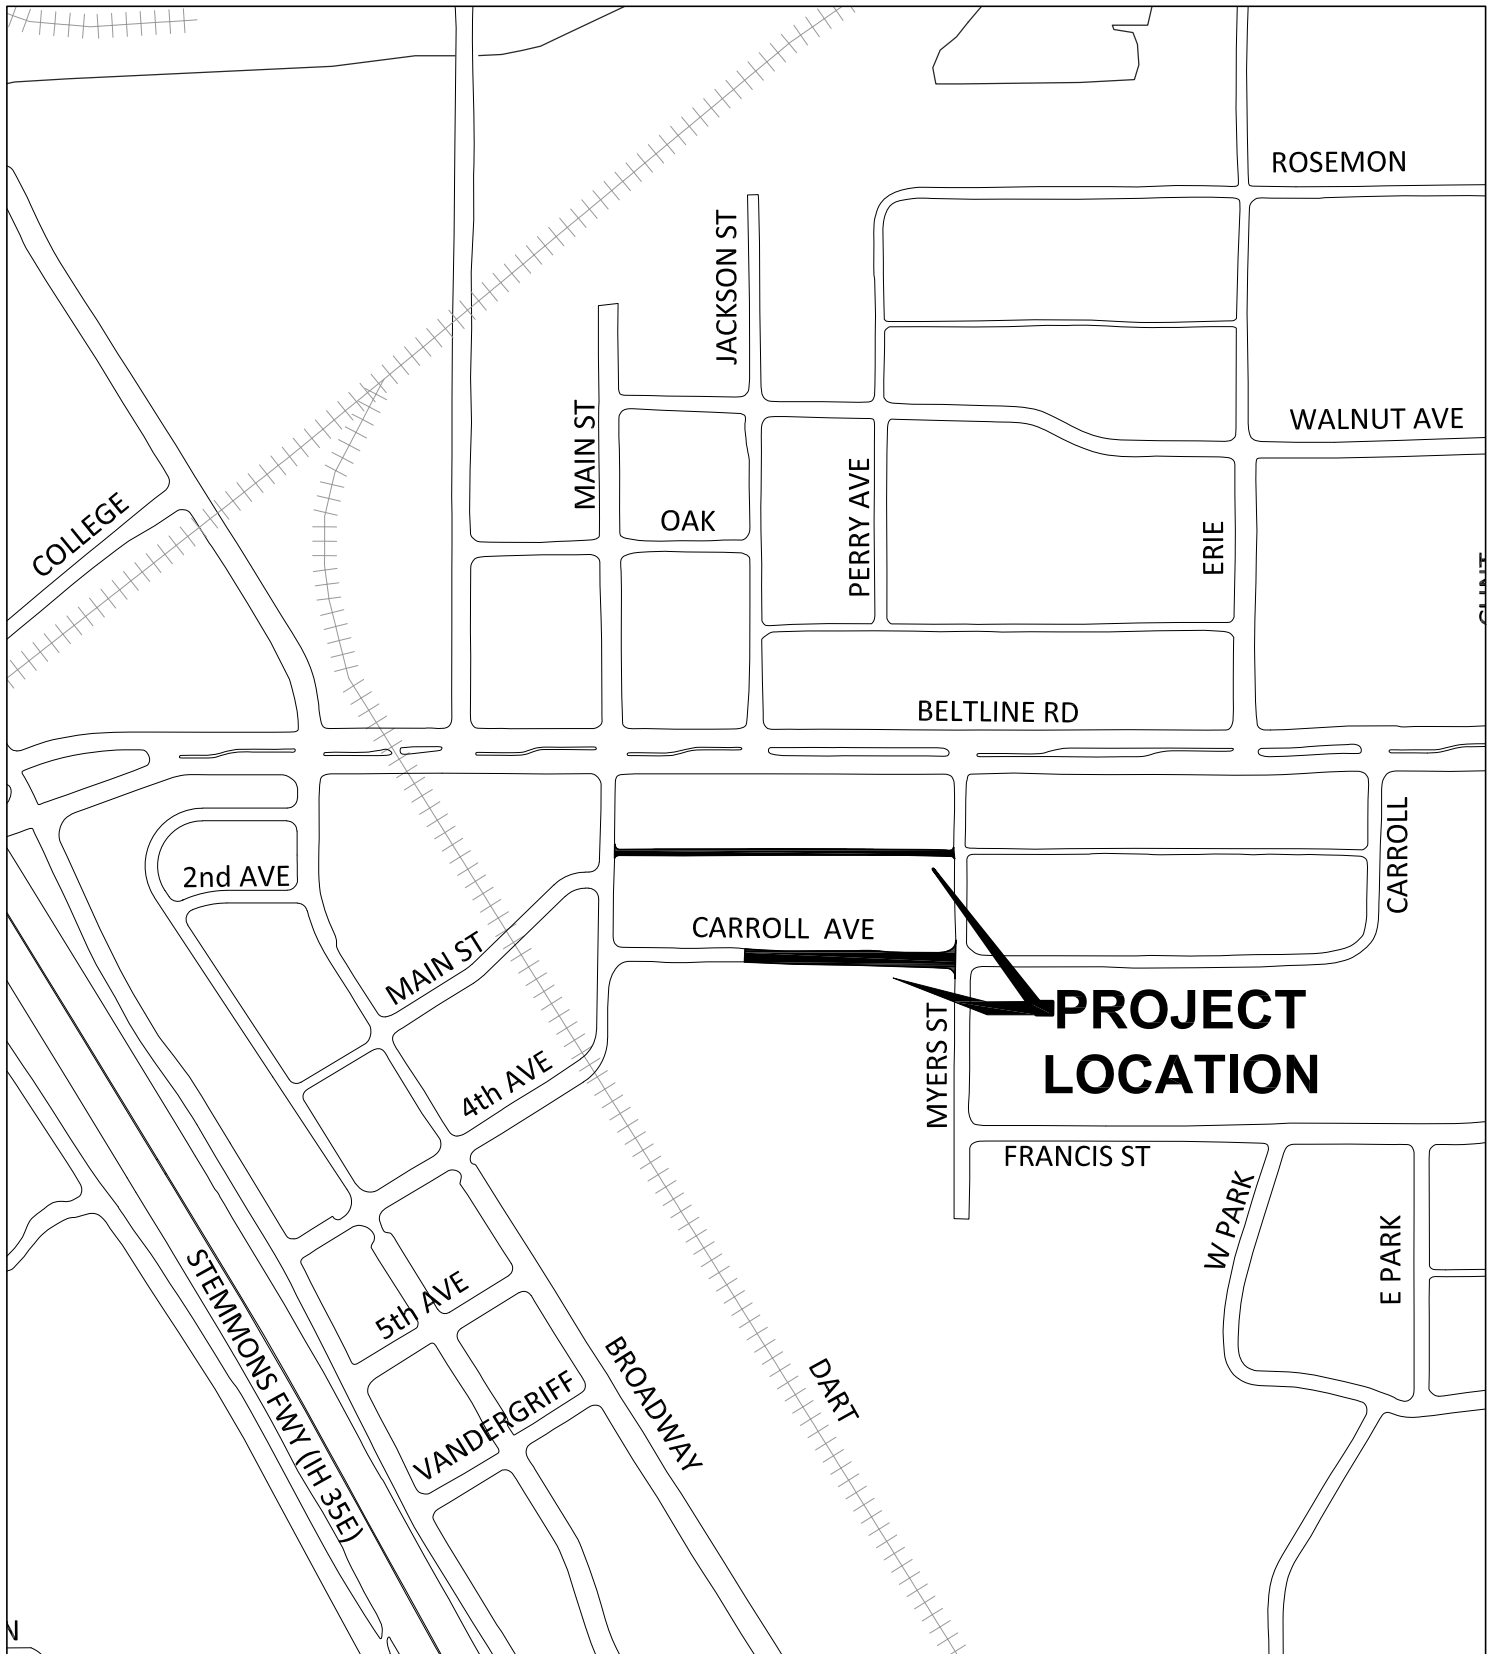

Where Connections Happen

ALLEY AND CARROLL AVE. ROW ABANDONMENT (MAIN STREET TO MYERS STREET)

ENGINEERING DEPARTMENT



SCALE: N.T.S.

DATE: 06/17