


5/31/17 4: WORKSPACE\COUNCIL DRAWINGS\2017\ALLEY REPLACEMENTS 2018.DWG

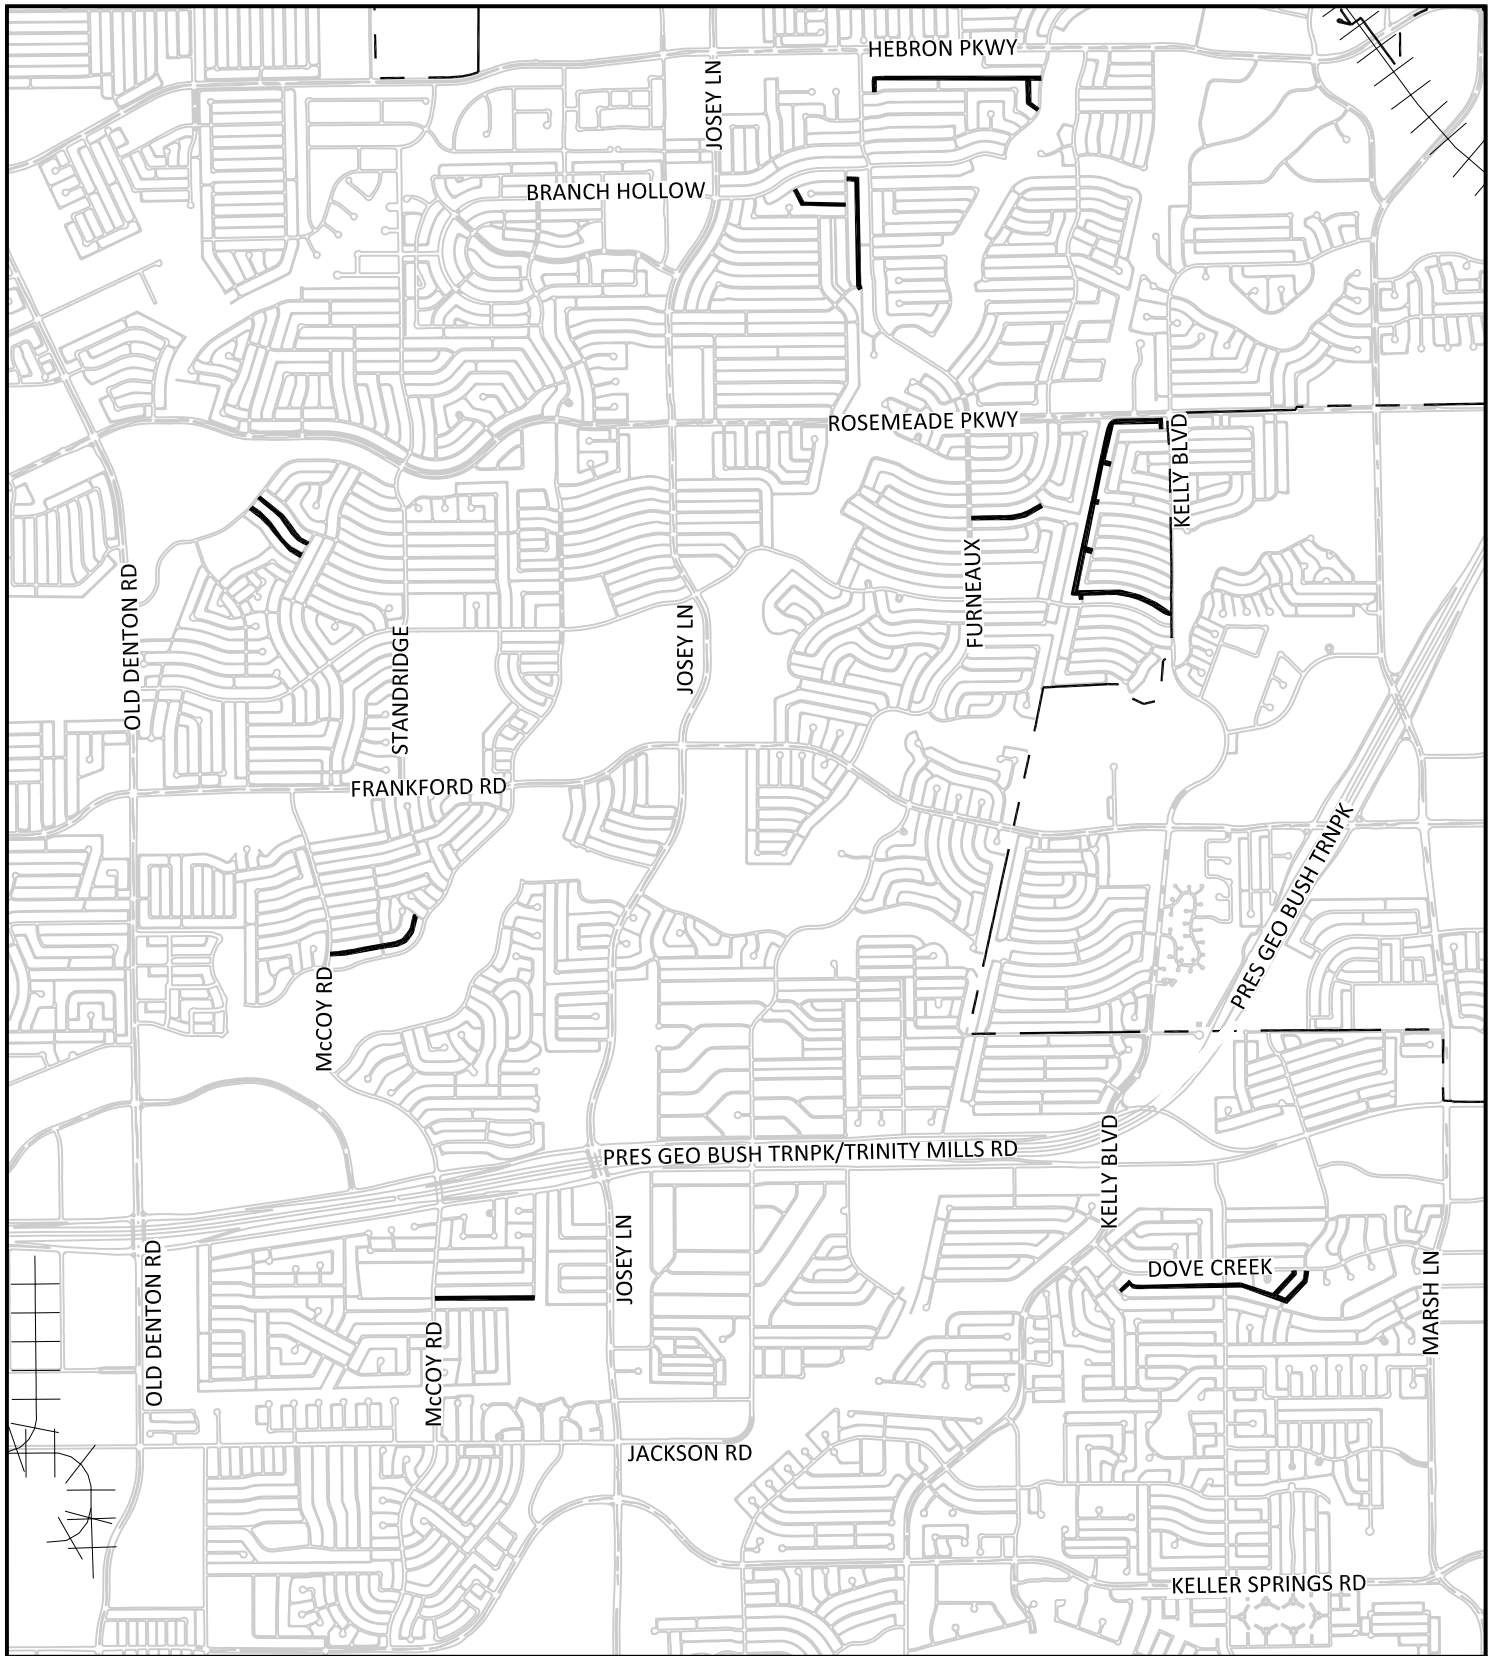

Where Connections Happen

ALLEY REPLACEMENTS 2018

ENGINEERING DEPARTMENT



SCALE: N.T.S.

DATE: 06/17