


3/6/19 J:\WORKSPACE\COUNCIL DRAWINGS\2018\STREET RECONSTRUCTION-AW PERRY MONETARY LN_1_18029_5459.SVD DWS

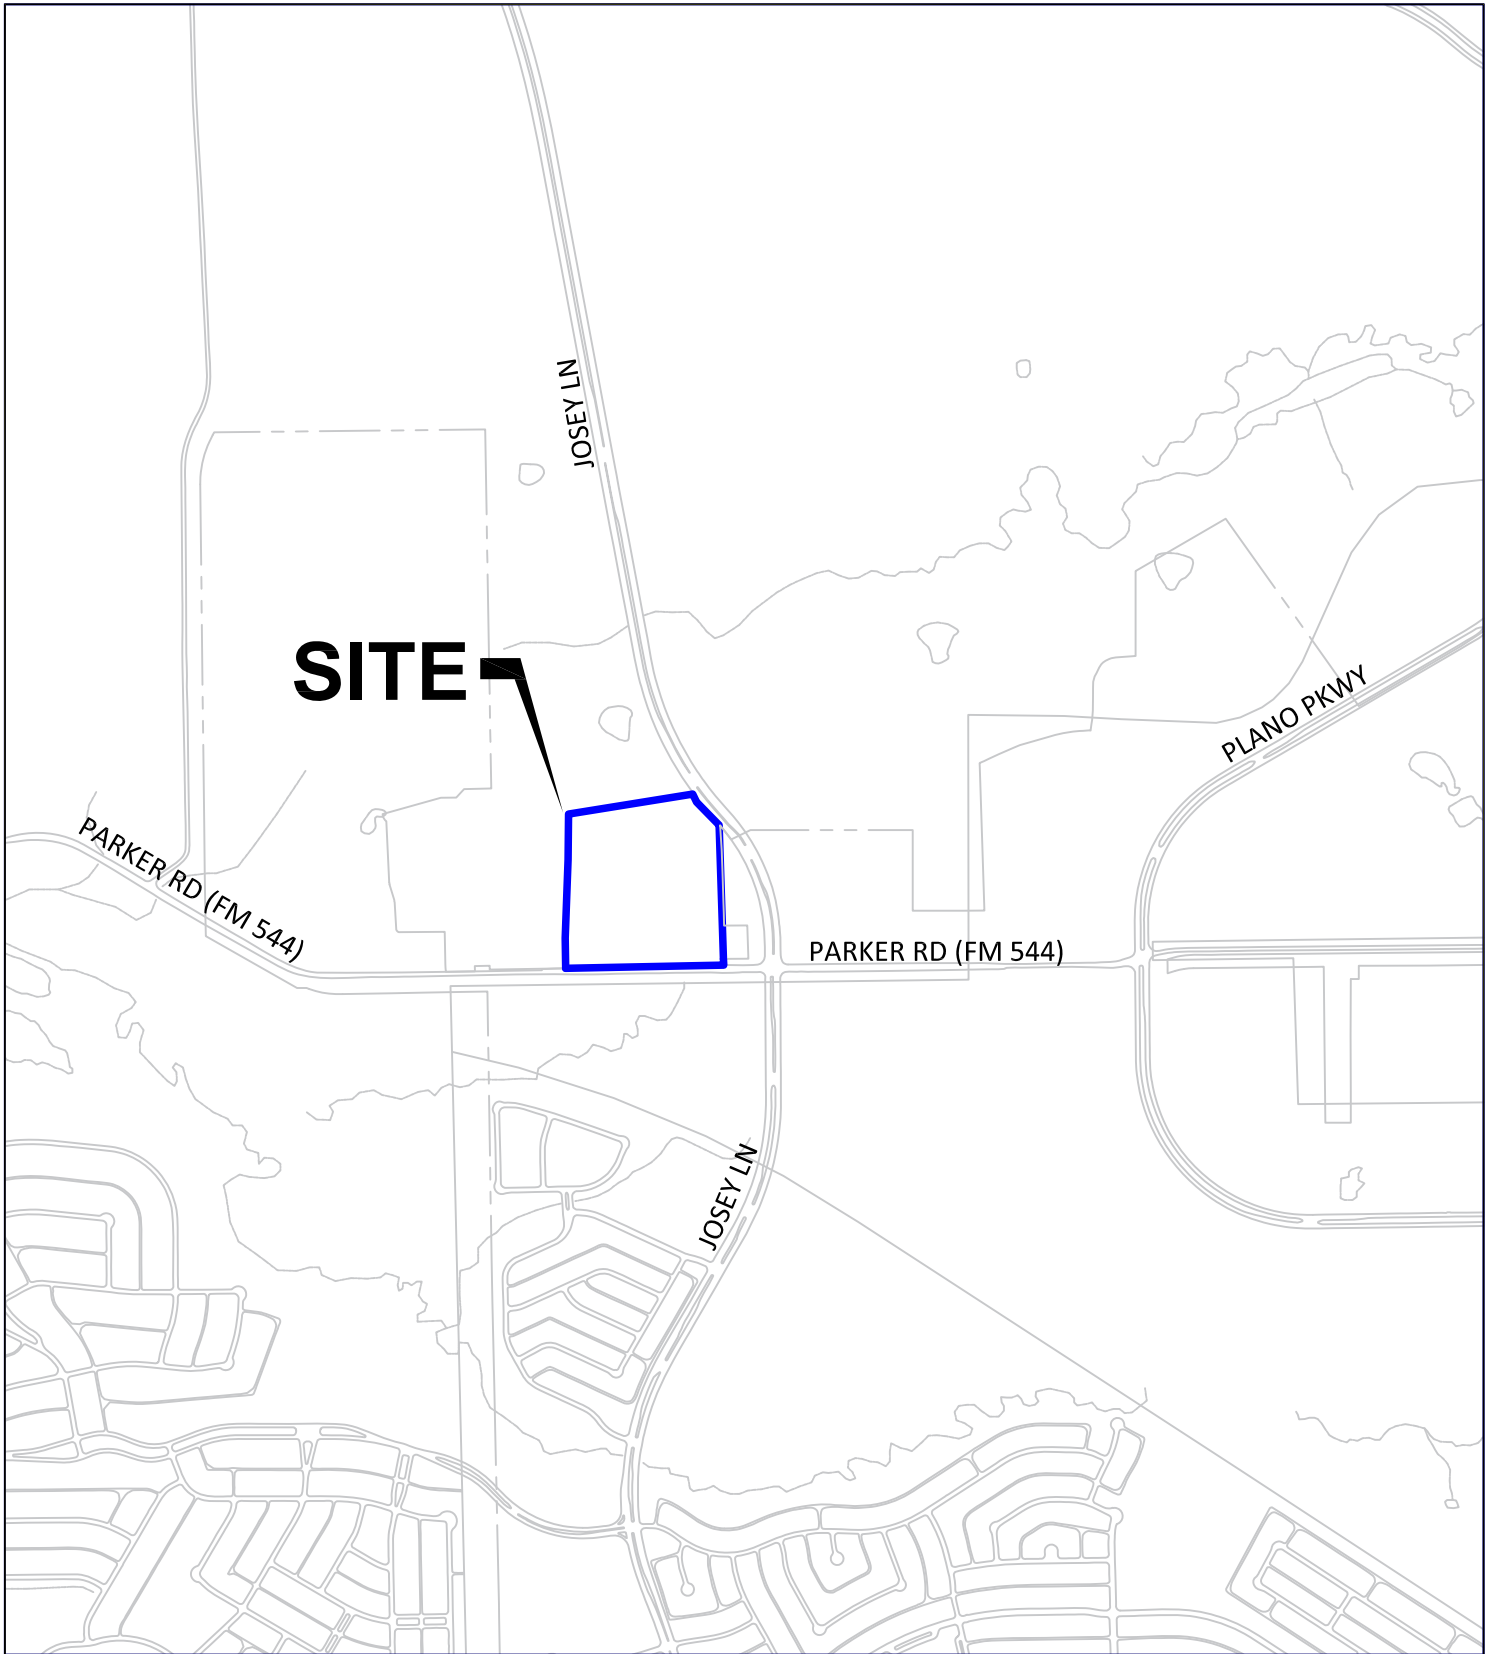

Where Connections Happen

EASEMENT ENCROACHMENTS

ENGINEERING DEPARTMENT



SCALE: N.T.S.

DATE: 04/19