


5/29/19: \\WORKSPACE\\COUNCIL DRAWINGS\\2019 COUNTRY PLACE POND.DWG

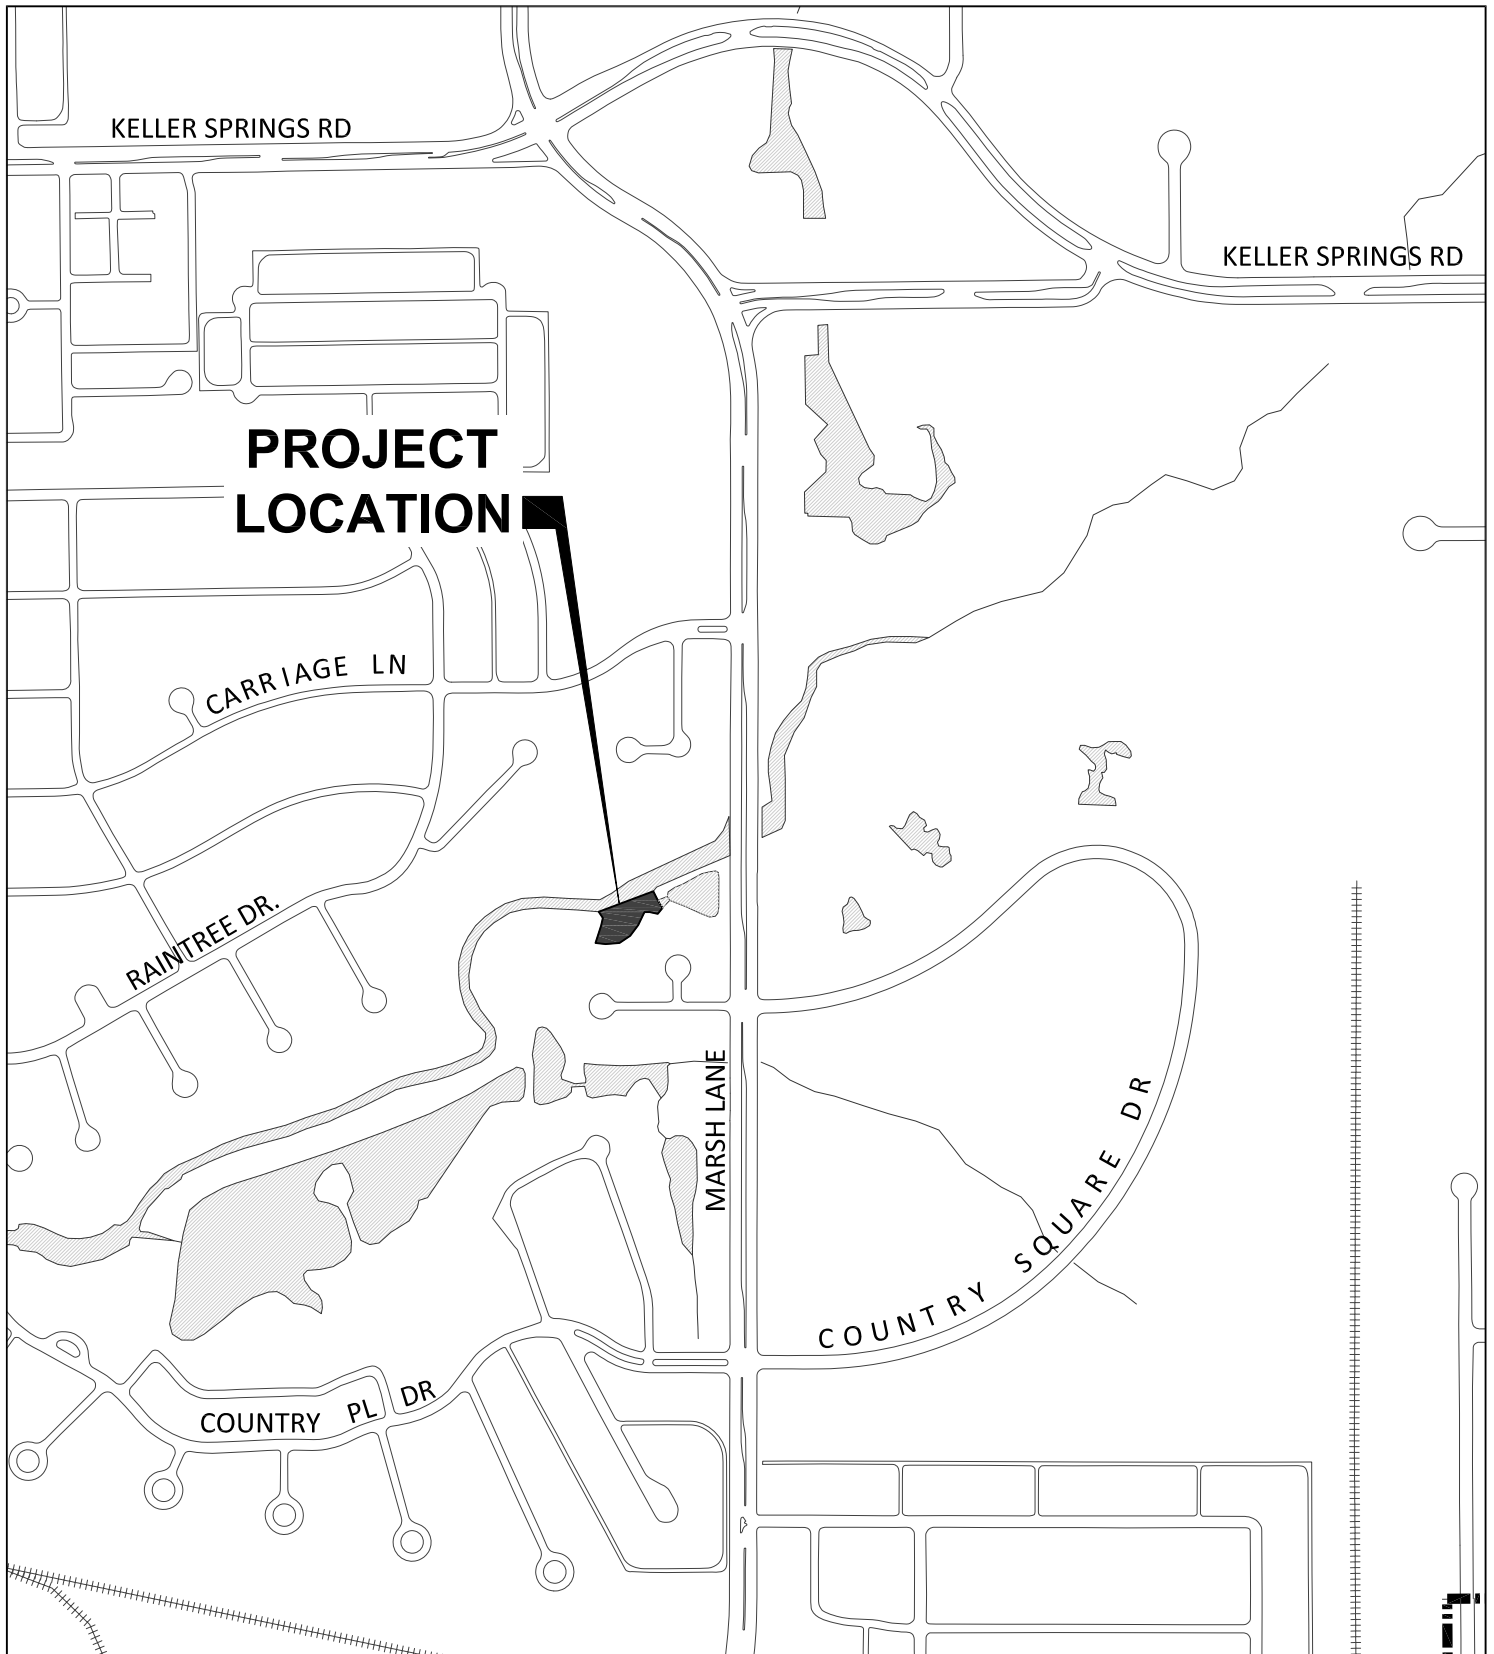

COUNTRY PLACE POND RENOVATION

ENGINEERING DEPARTMENT



SCALE: N.T.S.

DATE: 06/19