



H
R

SURVEY PLAT

PAGE 2 OF 2

H
R

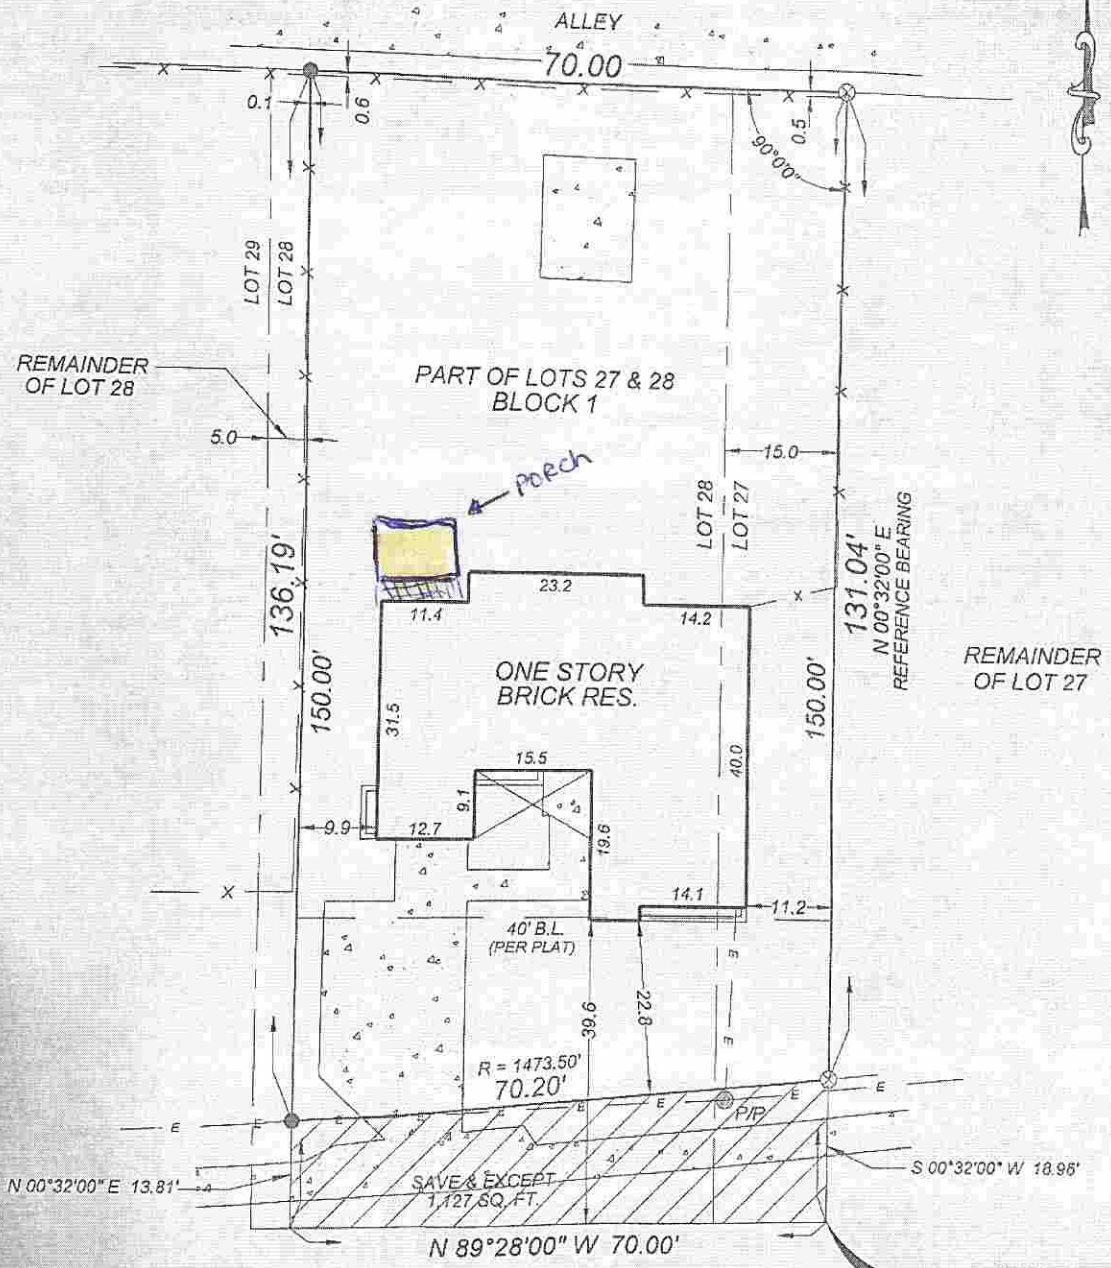

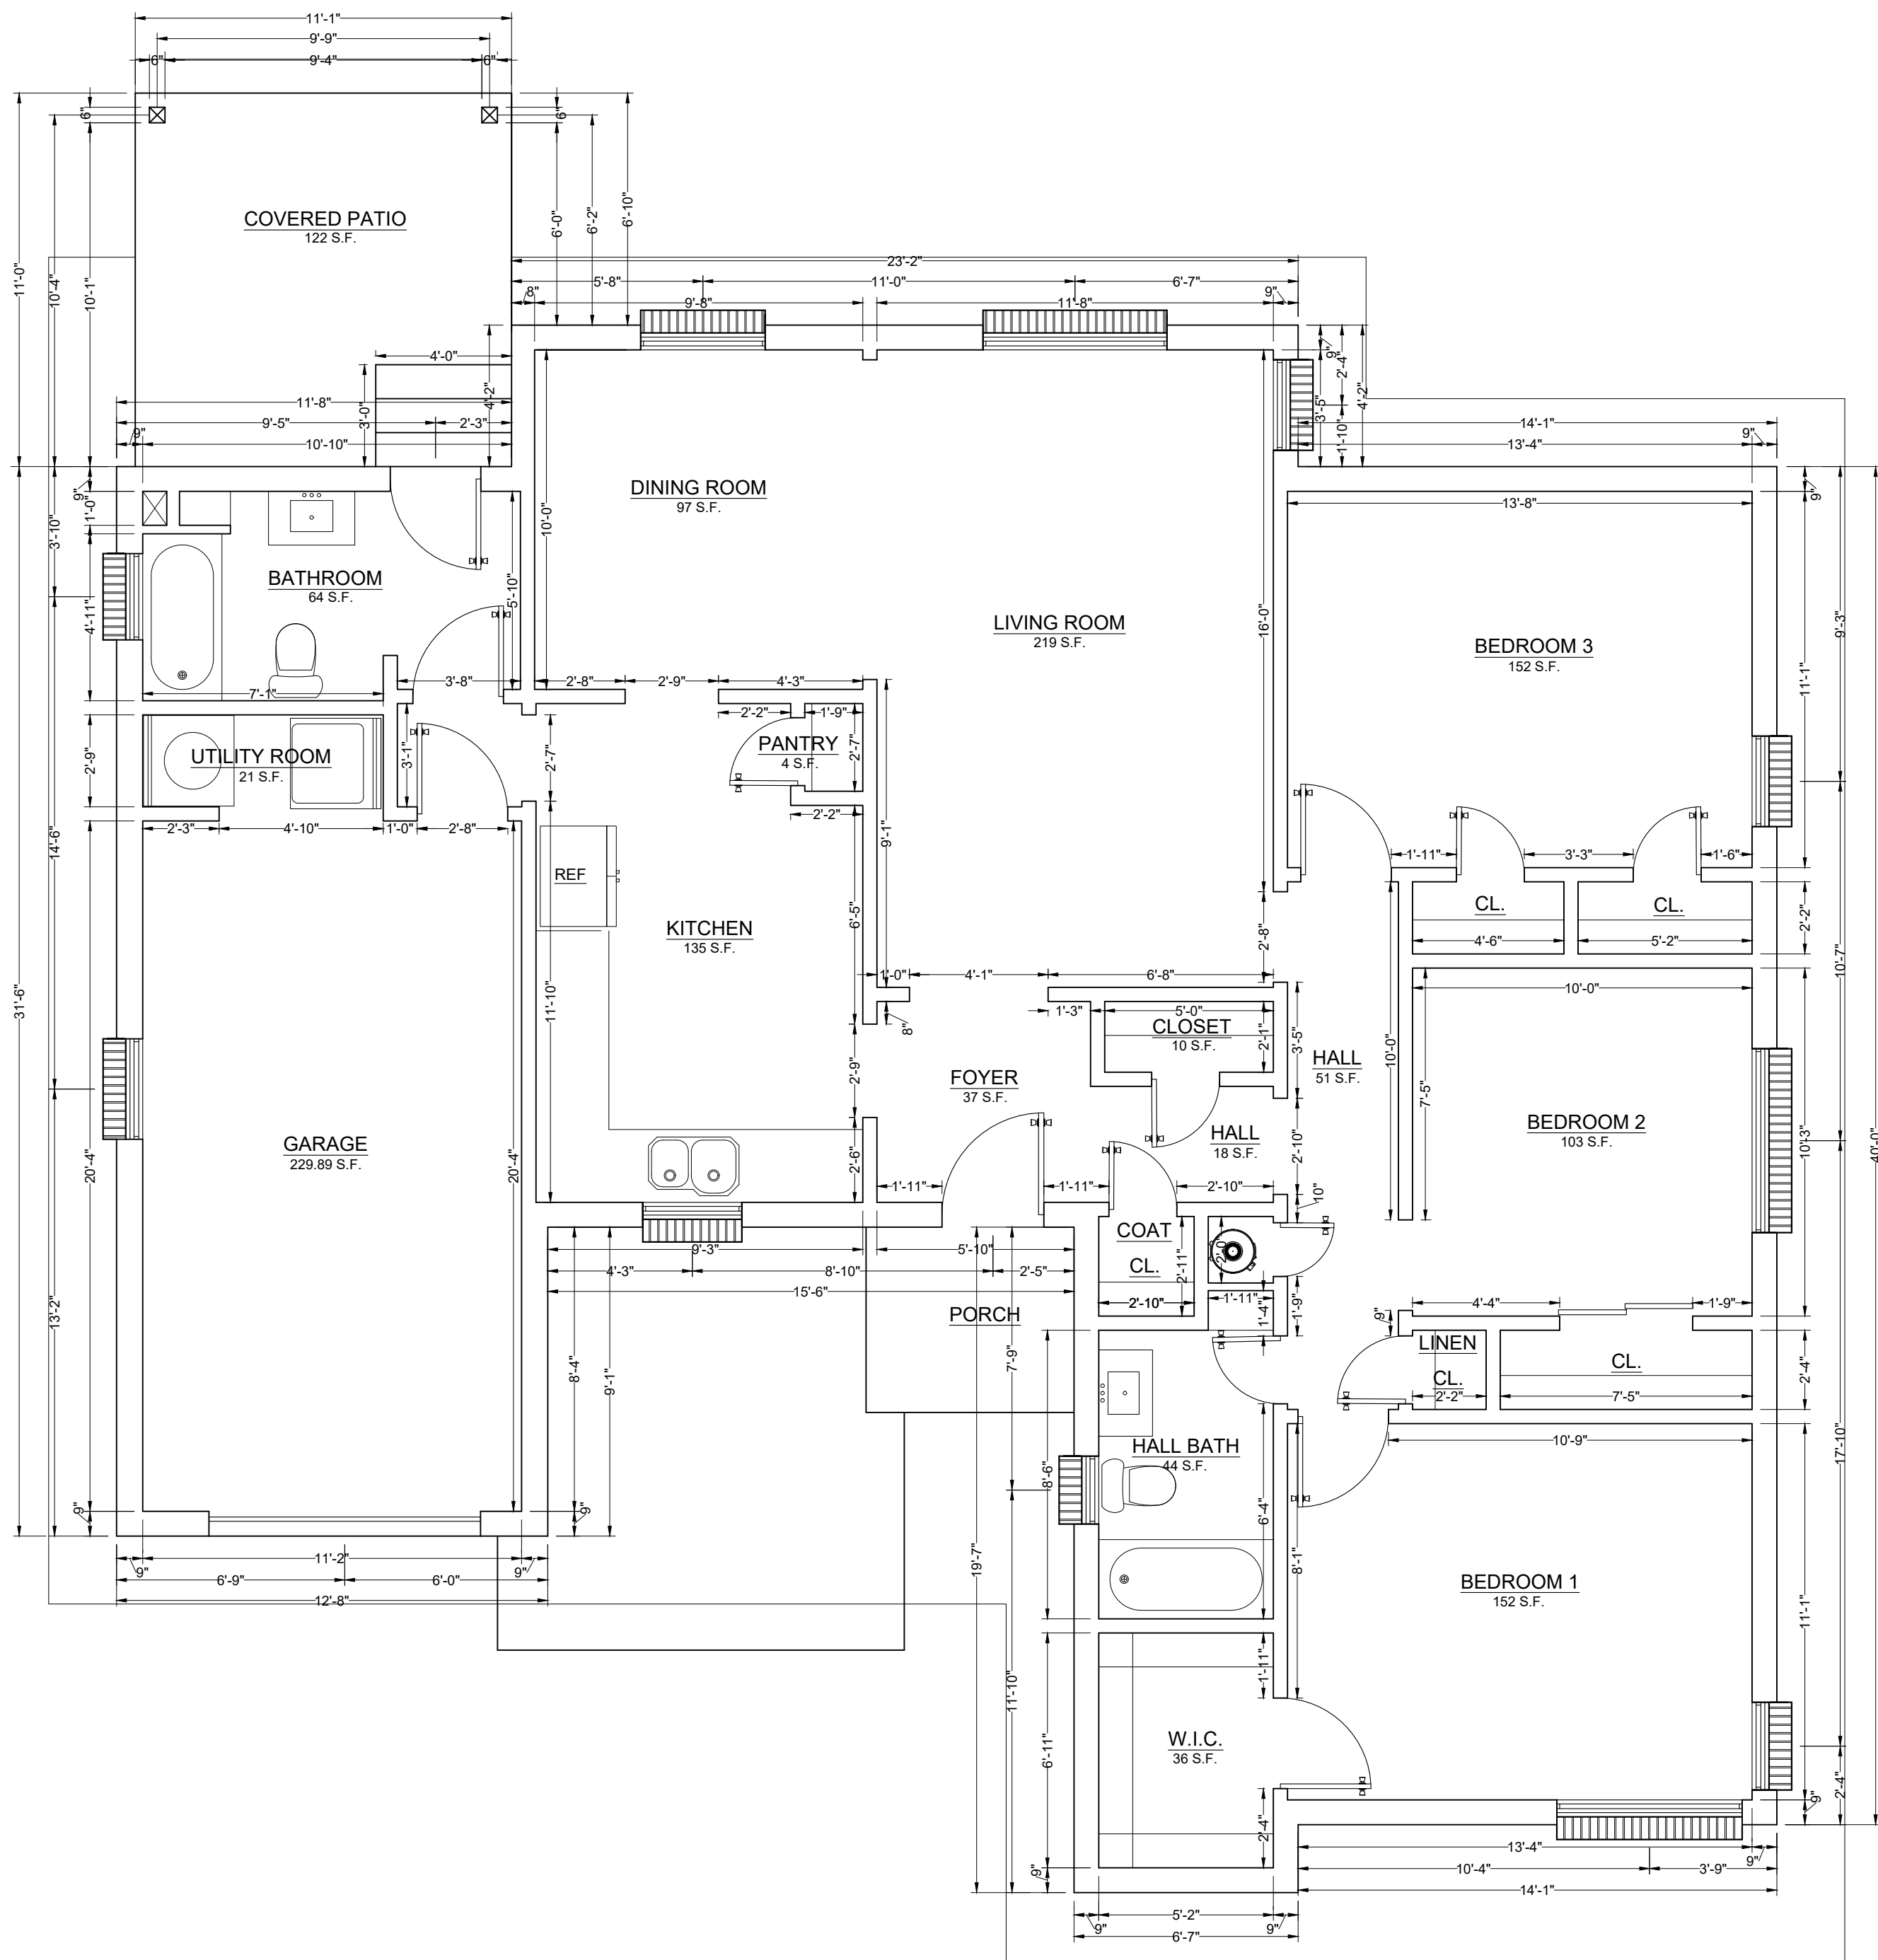

1 EXISTING/FLOOR PLAN
SCALE: 1/4" = 1'

EXISTING FLOOR PLAN

1829 E. Belt Line Rd,
Carrollton, TX 75006

OWNER:
ZORAYA M MORAN

REVISION	
DATE	DESCRIPTION

TITLE
EXISTING FLOOR PLAN

DRAWN BY: O.E.V.
ISSUE DATE: 11-02-23
SCALE: AS SHOWN
FILE NUMBER:
1829 E Belt Line Rd

SHEET NUMBER
A-1





1829