


Conceptual Site Plan


Property Address: 2515 N. Josey Lane Suite#3, Carrollton, TX 75006

THIS IS
THE
BUILDING
OF THE
PROPERTY

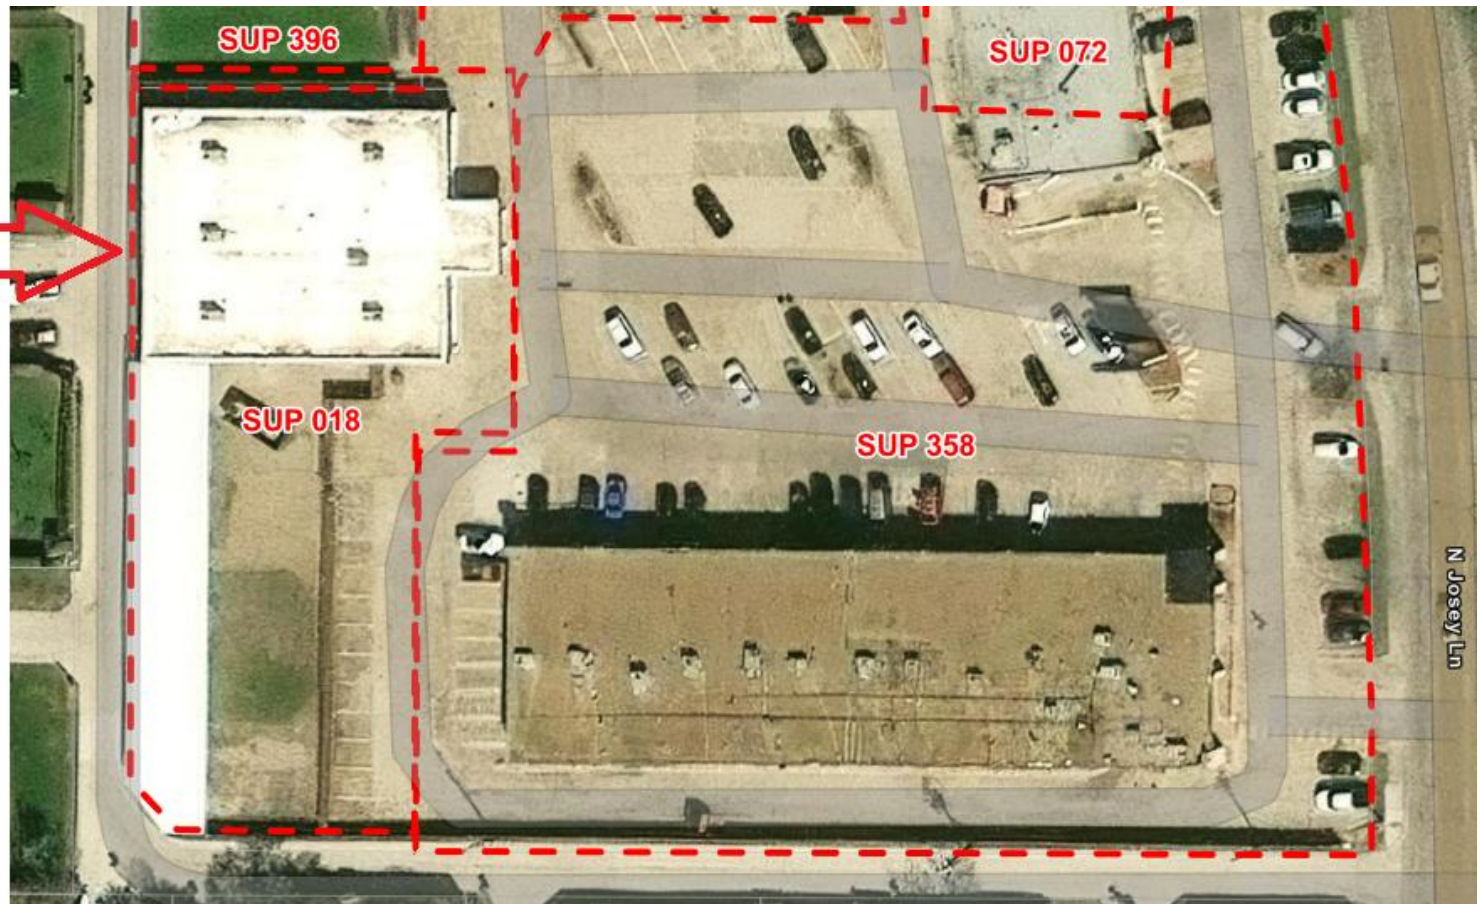

Buildings Layout:

Suite #3 has fully constructed walls is approximately 152 square feet where I will operate my business

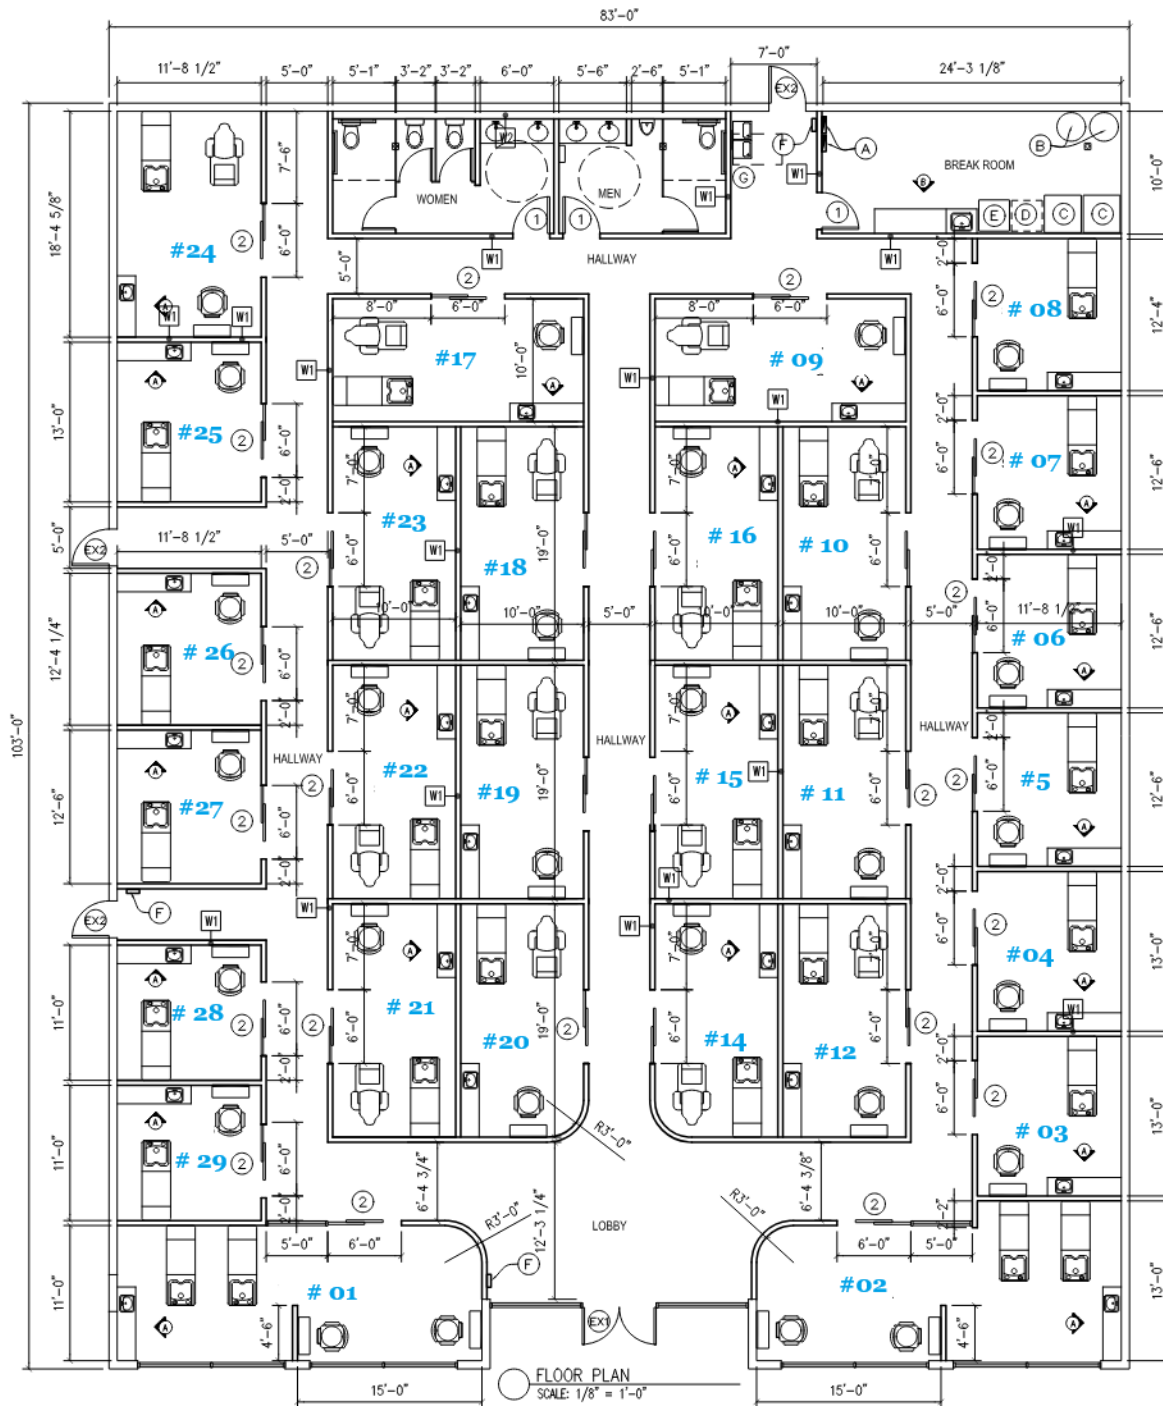

Suite#3