
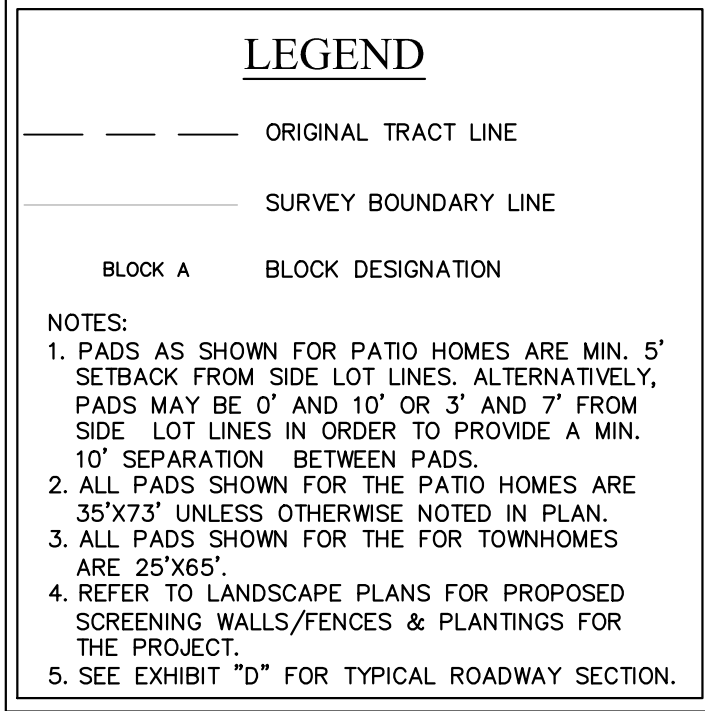
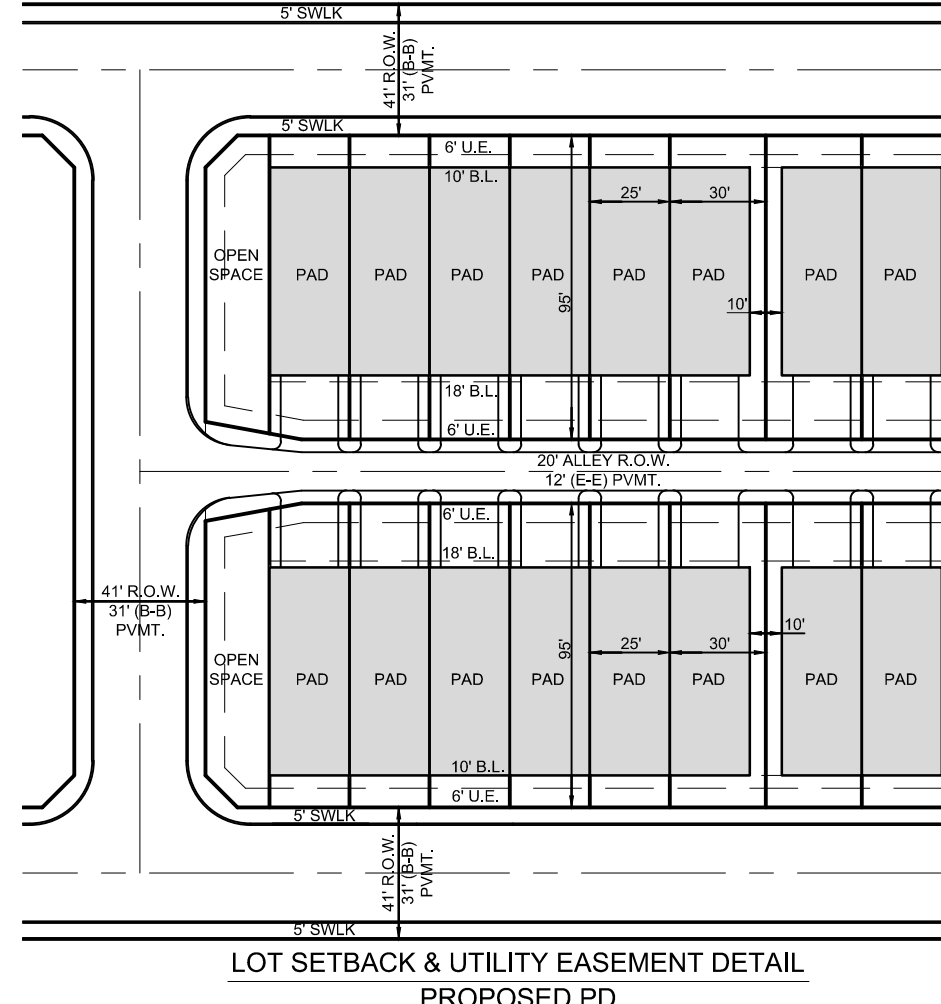
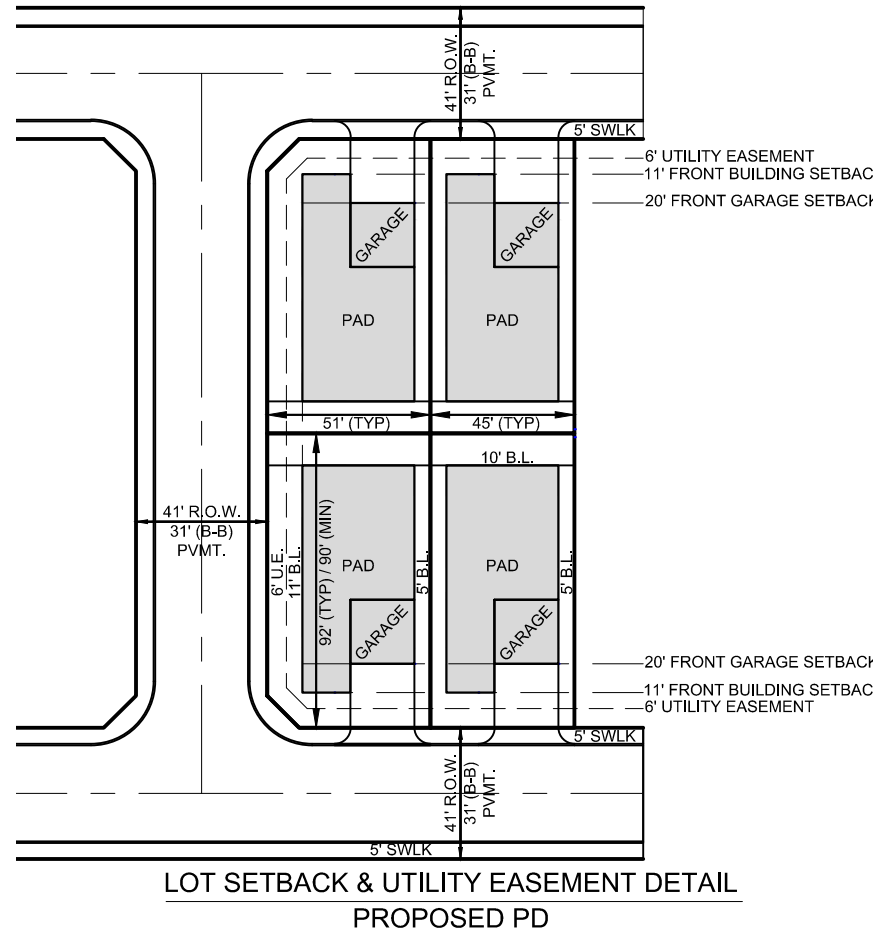
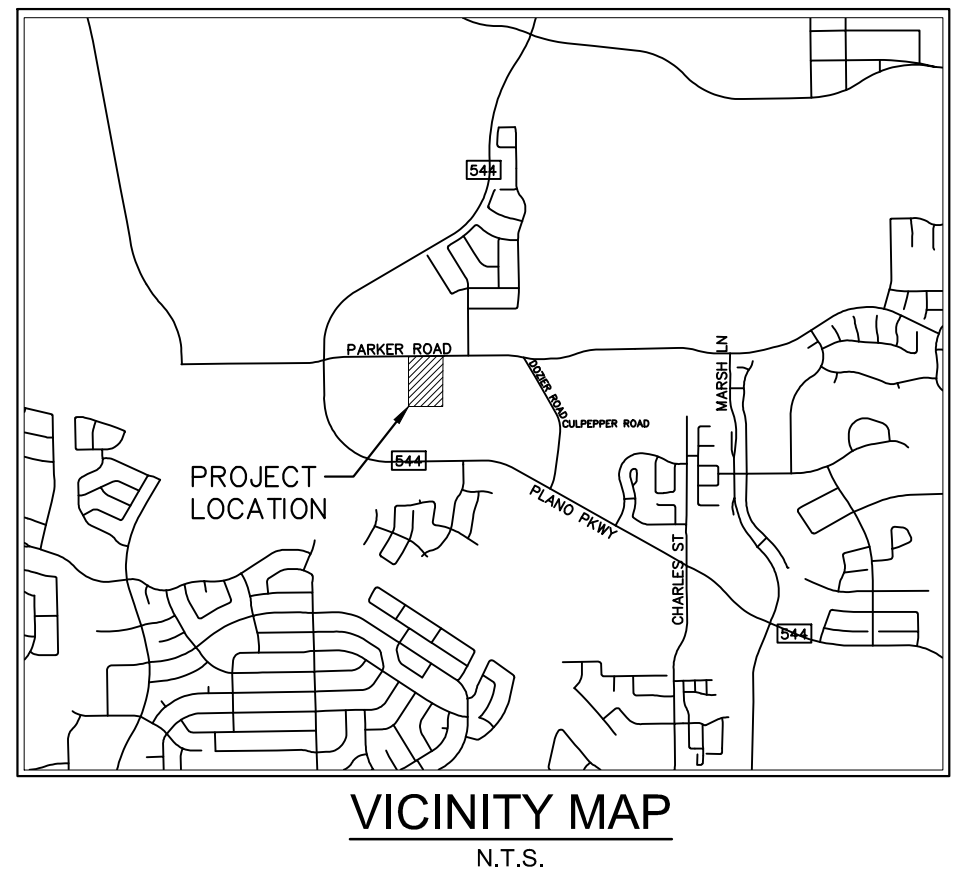
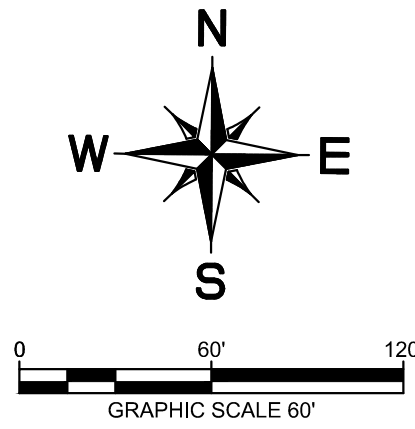


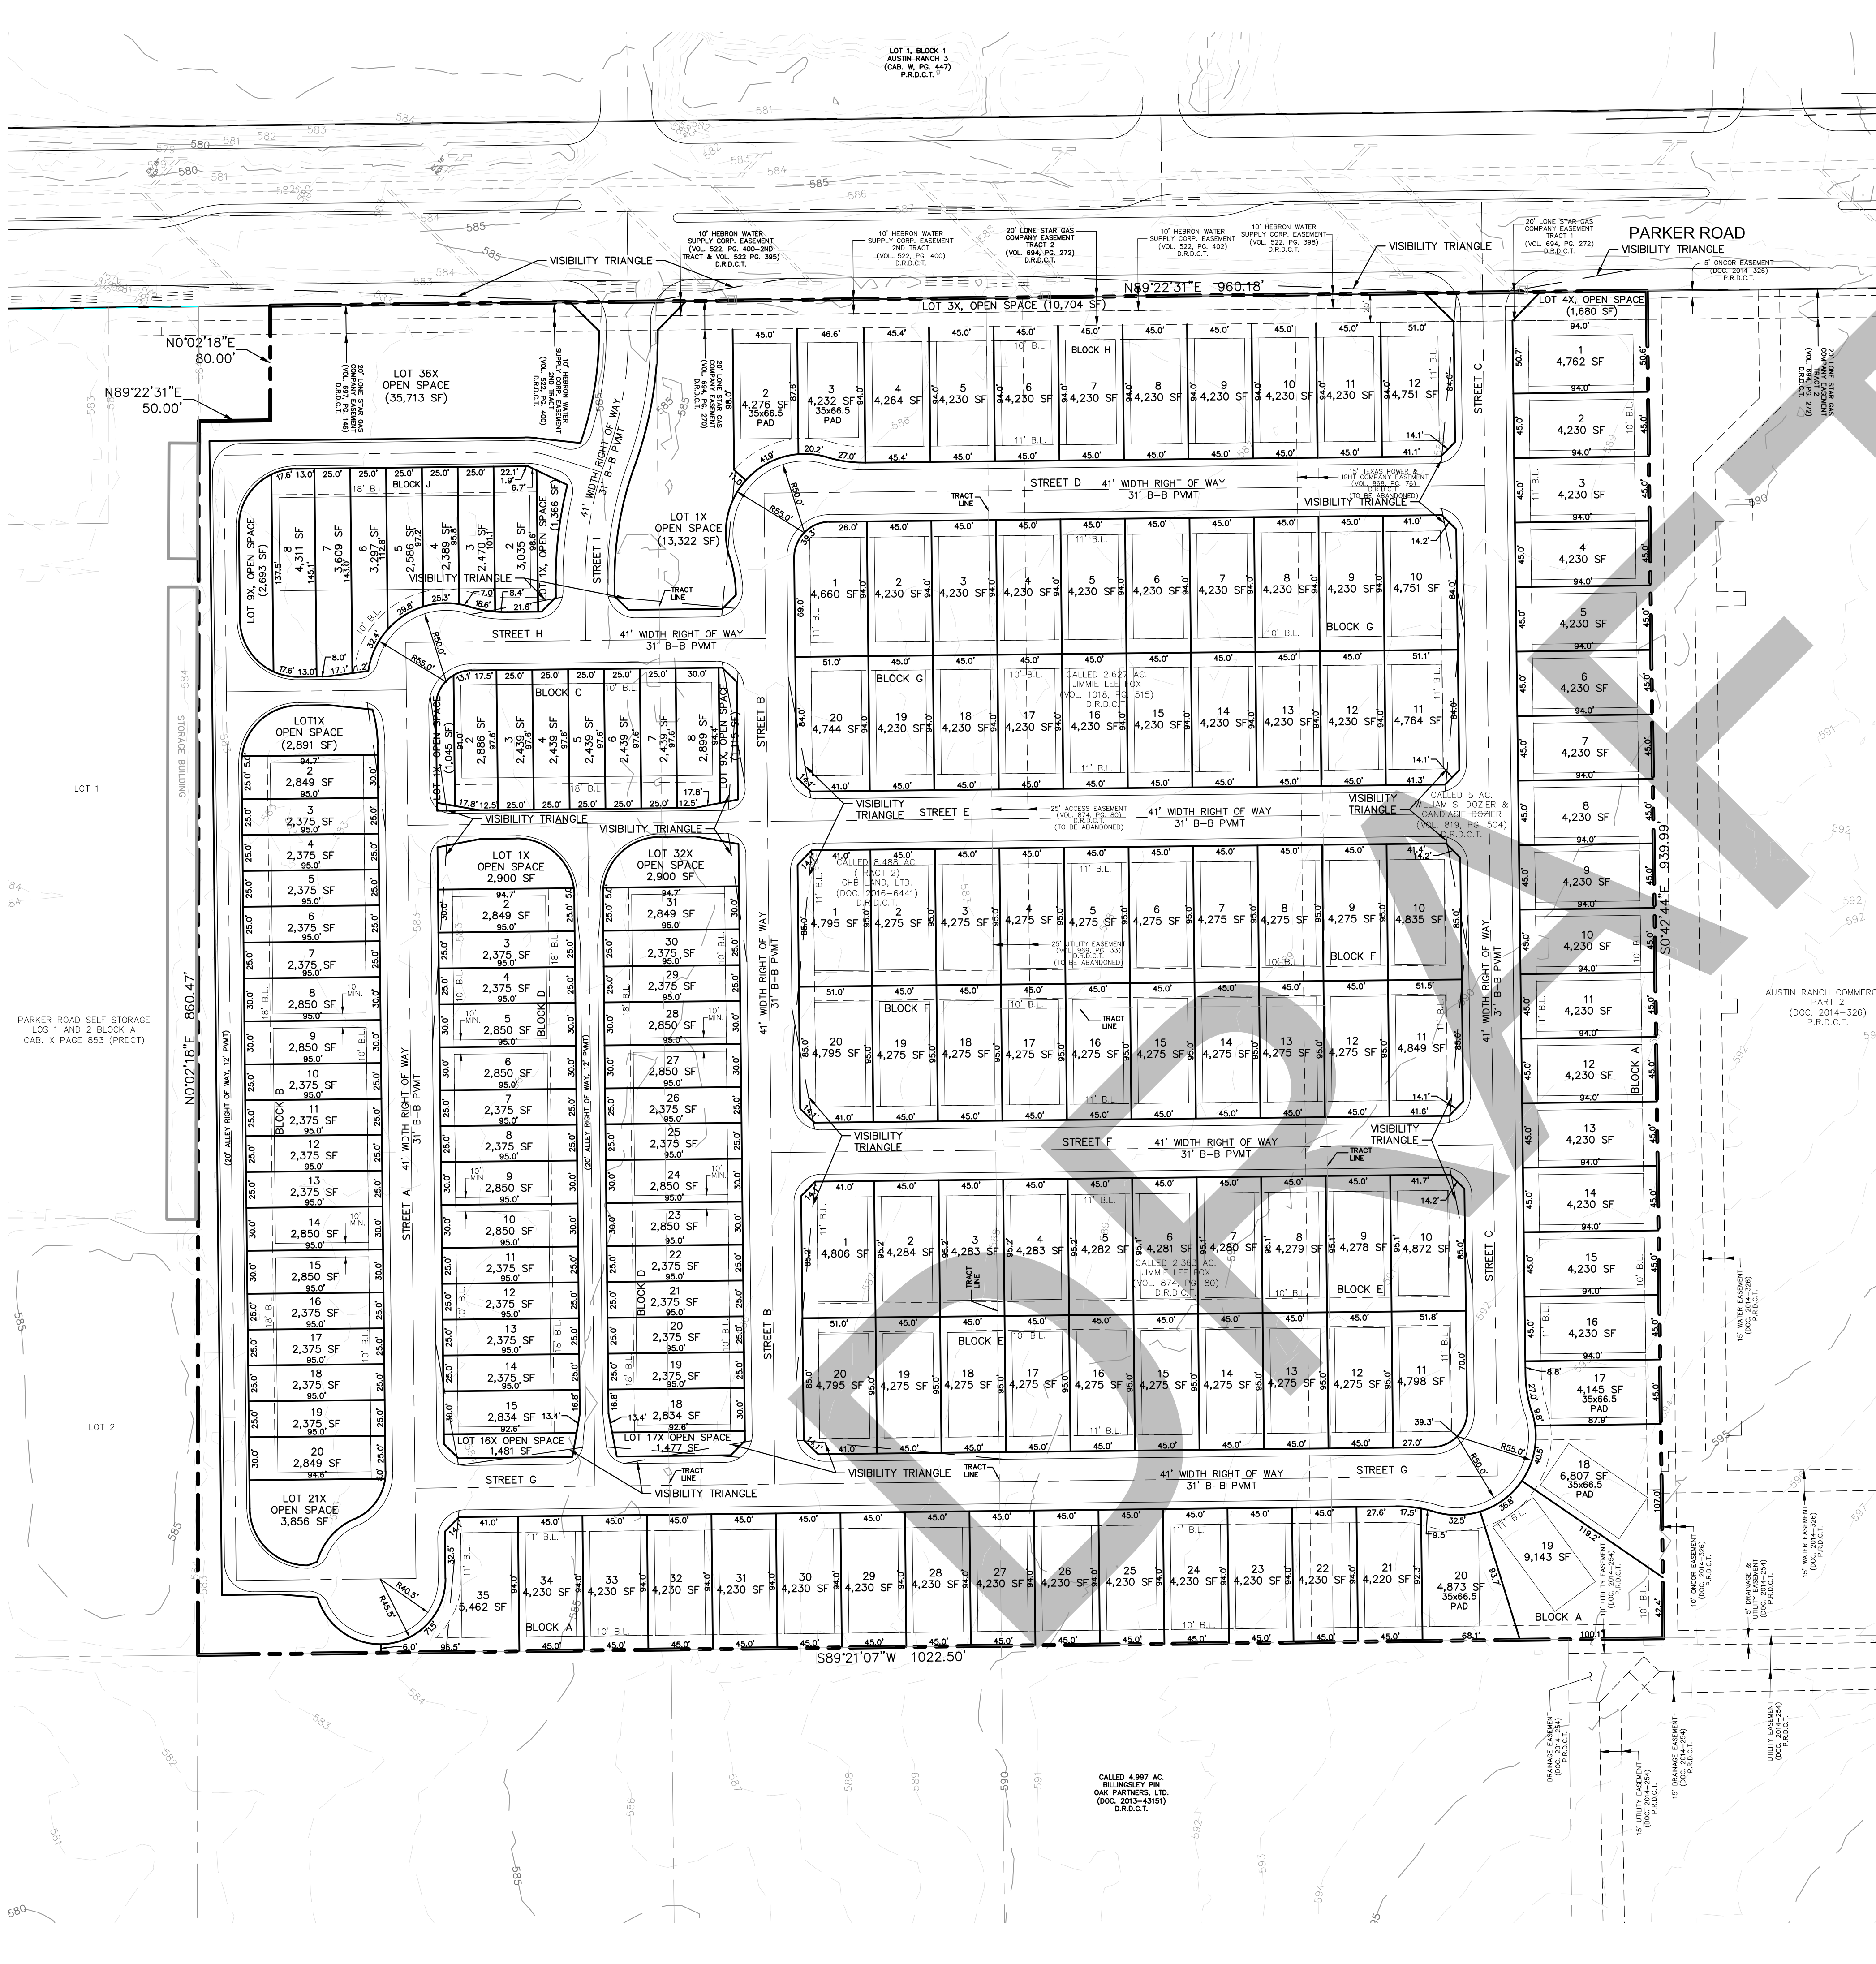

OWNERS:
WILLIAM STANLEY DOZIER, JR.
& CANDIAE DOZIER
2300 PARKER ROAD
CARROLLTON, TEXAS 75010
P (972)-502-6021

OWNER:
JIMMIE L. FOX
PO BOX 259
WIMBERLY, TEXAS 75676-0259
P (512)-618-2935

OWNER:
HENRY BILLINGSLEY
(CROWN-BILLINGSLEY
MANDERIAN, LTD; GEORGE
HARLAN BILLINGSLEY TRUST II;
GHB LAND, LTD)
1772 ROUTH STREET, SUITE
1313
DALLAS, TEXAS 75201
P (214)-270-0990

EXHIBIT B - CONCEPTUAL SITE PLAN

PARKER RANCH

21.844 ACRES OF LAND SITUATED IN THE
S.B. EVANS SURVEY, ABST NO. 397

APPLICANT:
TAYLOR DUNCAN
STEPHEN DAVIS
12400 COIT ROAD, SUITE 850
DALLAS, TEXAS 75251
P (972)-404-8500

SURVEYOR:
R.C. MYERS SURVEYING, LLC
488 ARROYO CT.
SUNNYVALE, TX 75182
P (214)-532-0636
FIRM# 10192300

ENGINEER:
KIMLEY-HORN AND
ASSOCIATES
STATE OF TEXAS
REGISTRATION NO. F-928
5750 GENESIS COURT, SUITE
200
FRISCO, TX 75034
P (972) 335-3580
F (972) 335-3779
CONTACT: CRAIG M. MALAN