


PLZ 19-XXA

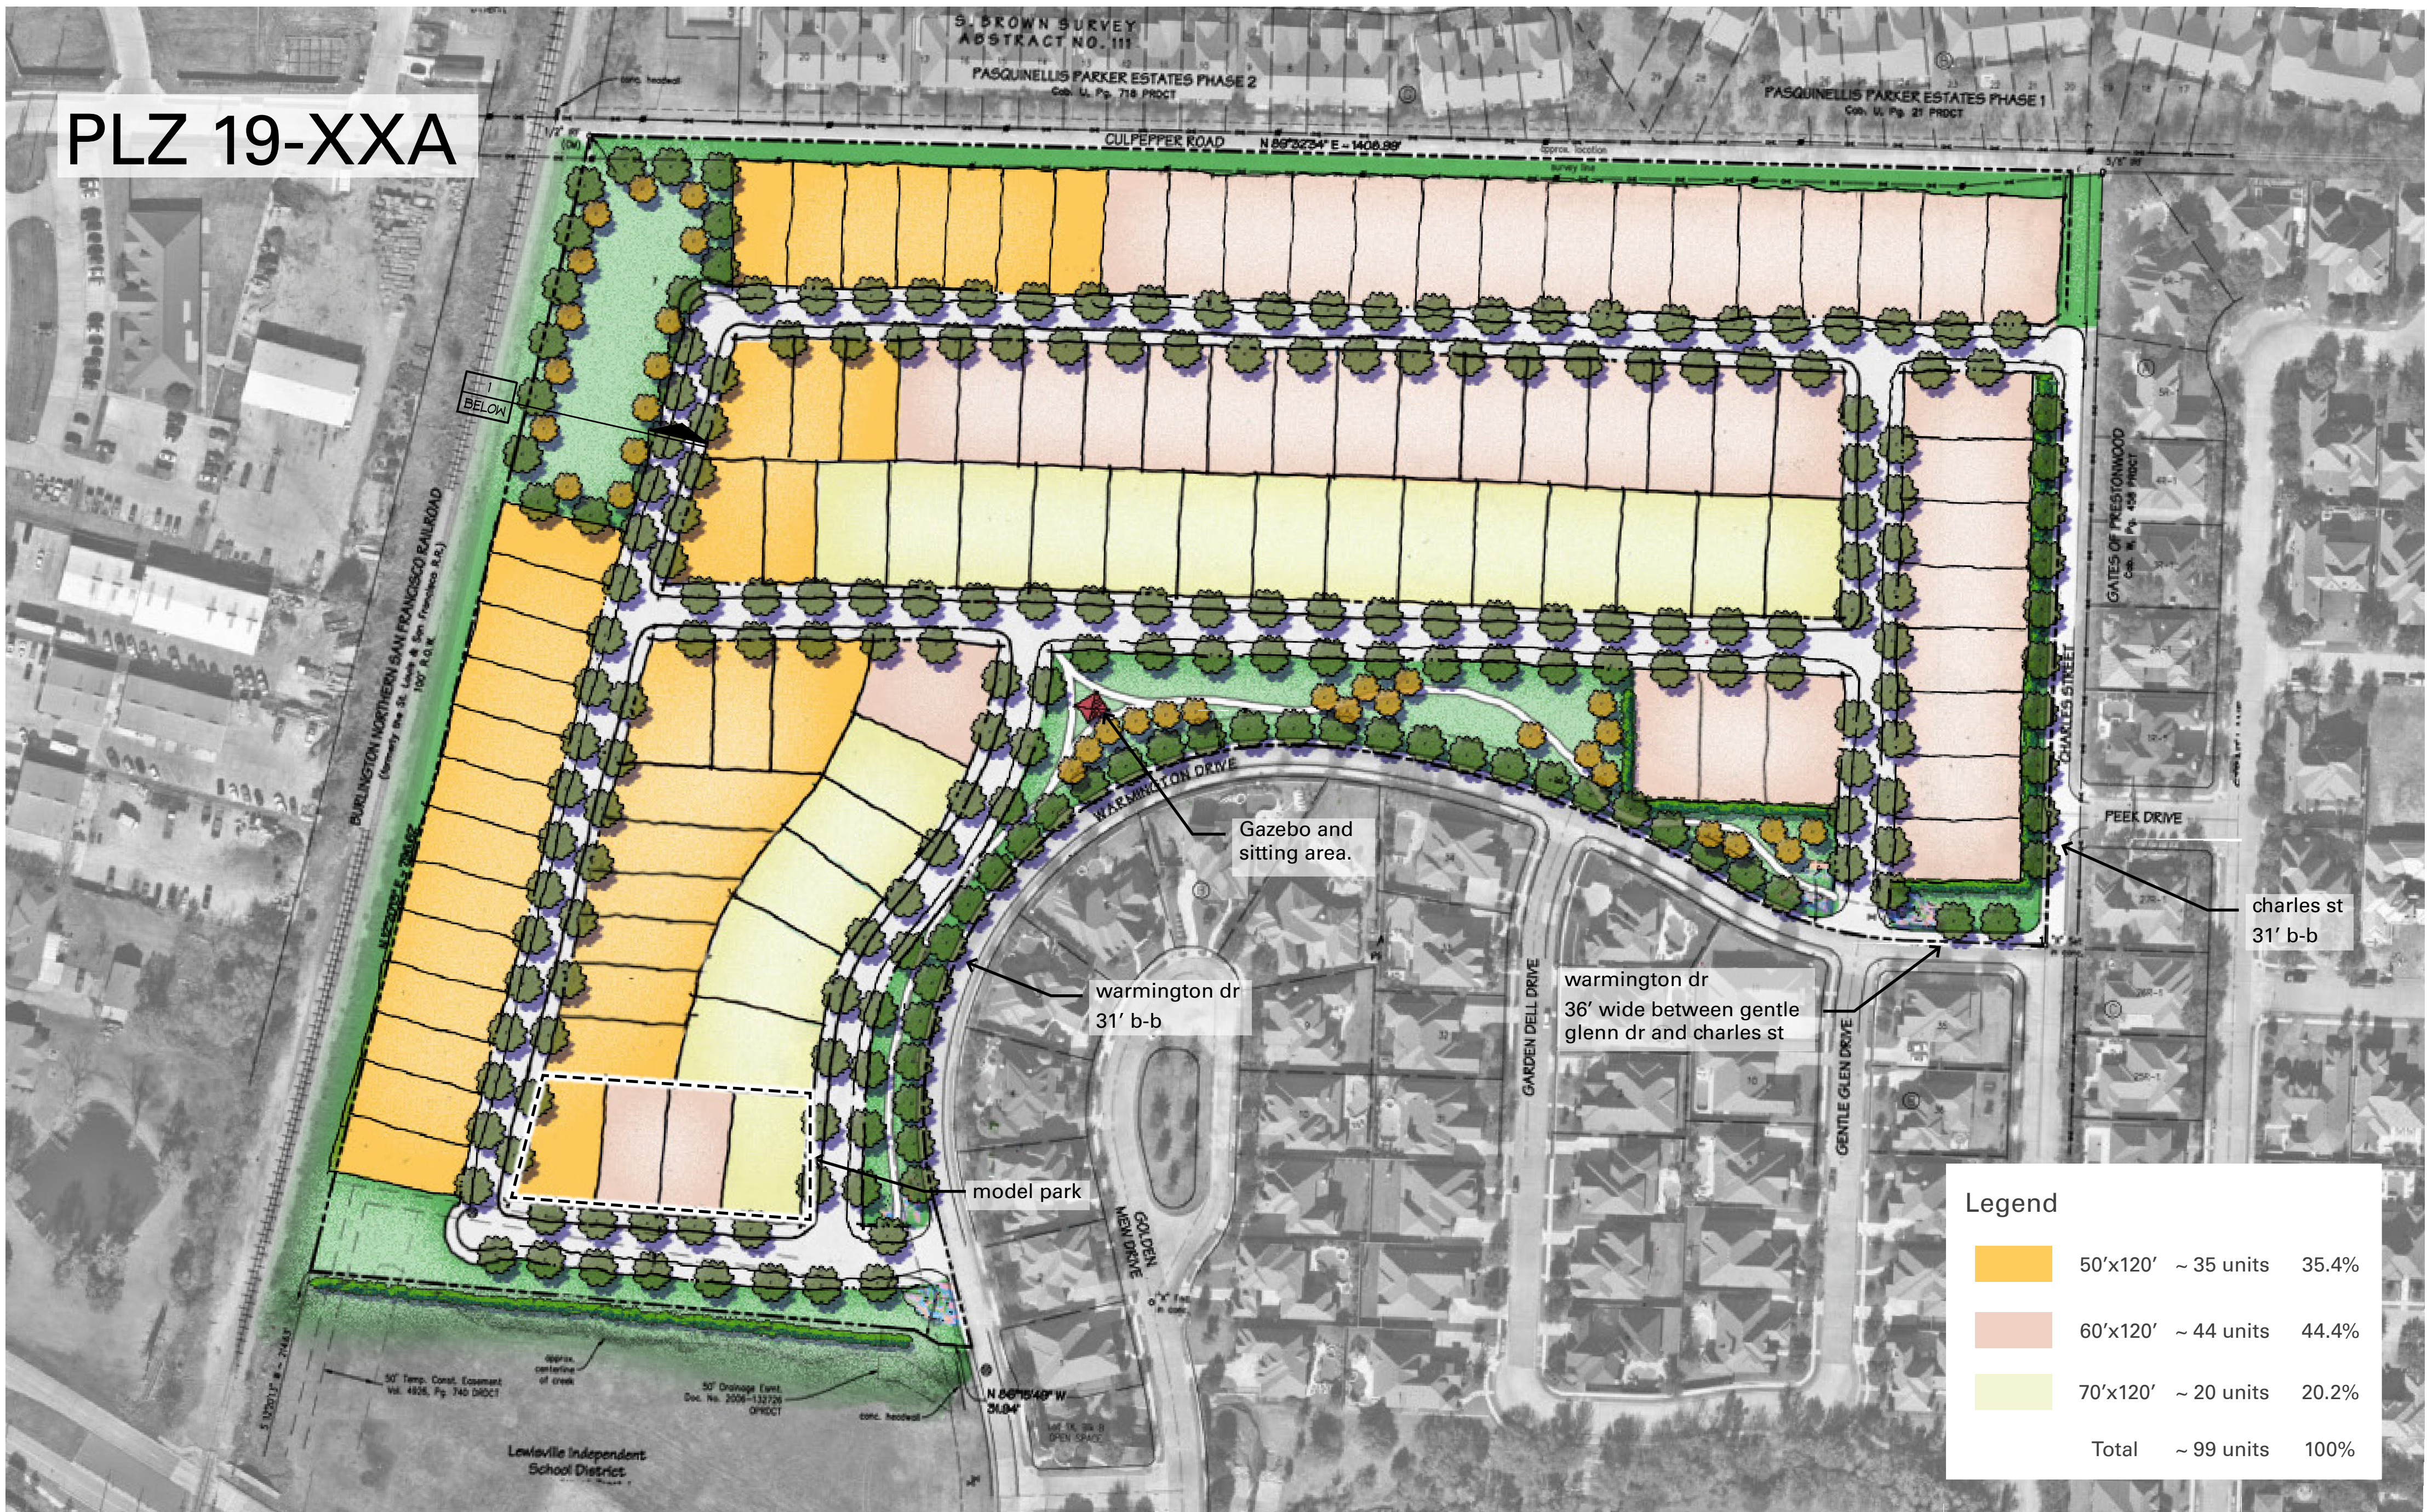

Kensington Place concept plan

Carrollton, Texas
02/03/20
Arcadia

TBG
2001 Bryan St.
Suite 1450
Dallas, Texas 75201

[214] 744 0757
tbgpartners.com

The information shown is based on the best information available and is subject to change without notice.




TBG

PLZ 19-XXA



PLZ 19-XXA

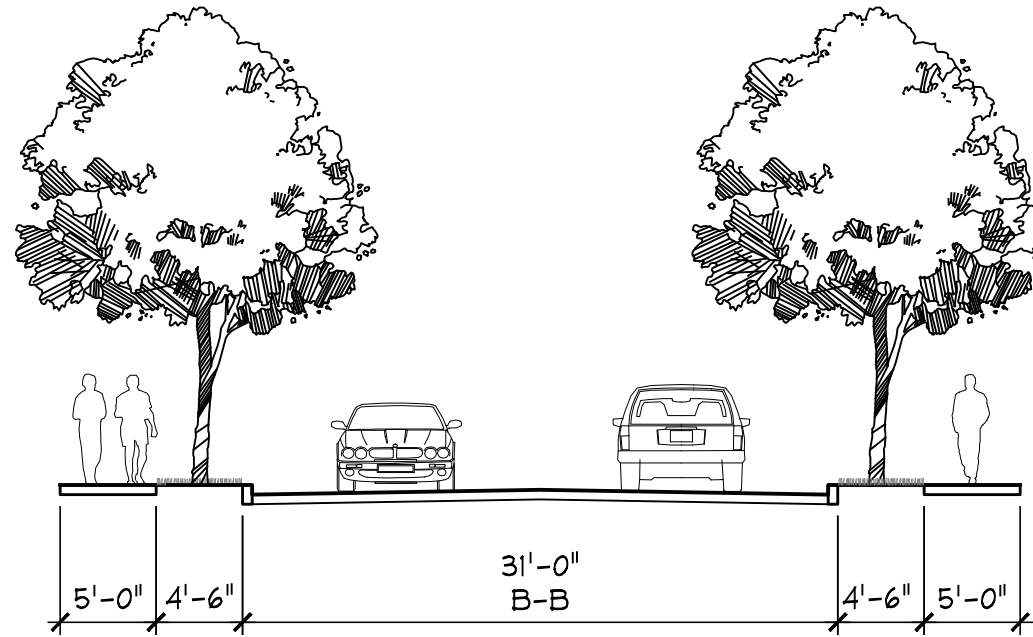

1 TYP. ROAD SECTION
SECTION

SCALE: 1"=10'




Kensington Place
road section

Carrollton, Texas
01/28/2020
Arcadia

TBG - [214] 744 0757 - tbgpartners.com
2001 Bryan St, Suite 1450, Dallas, Texas 75201
The information shown is subject to change without notice.



PLZ 19-XXA

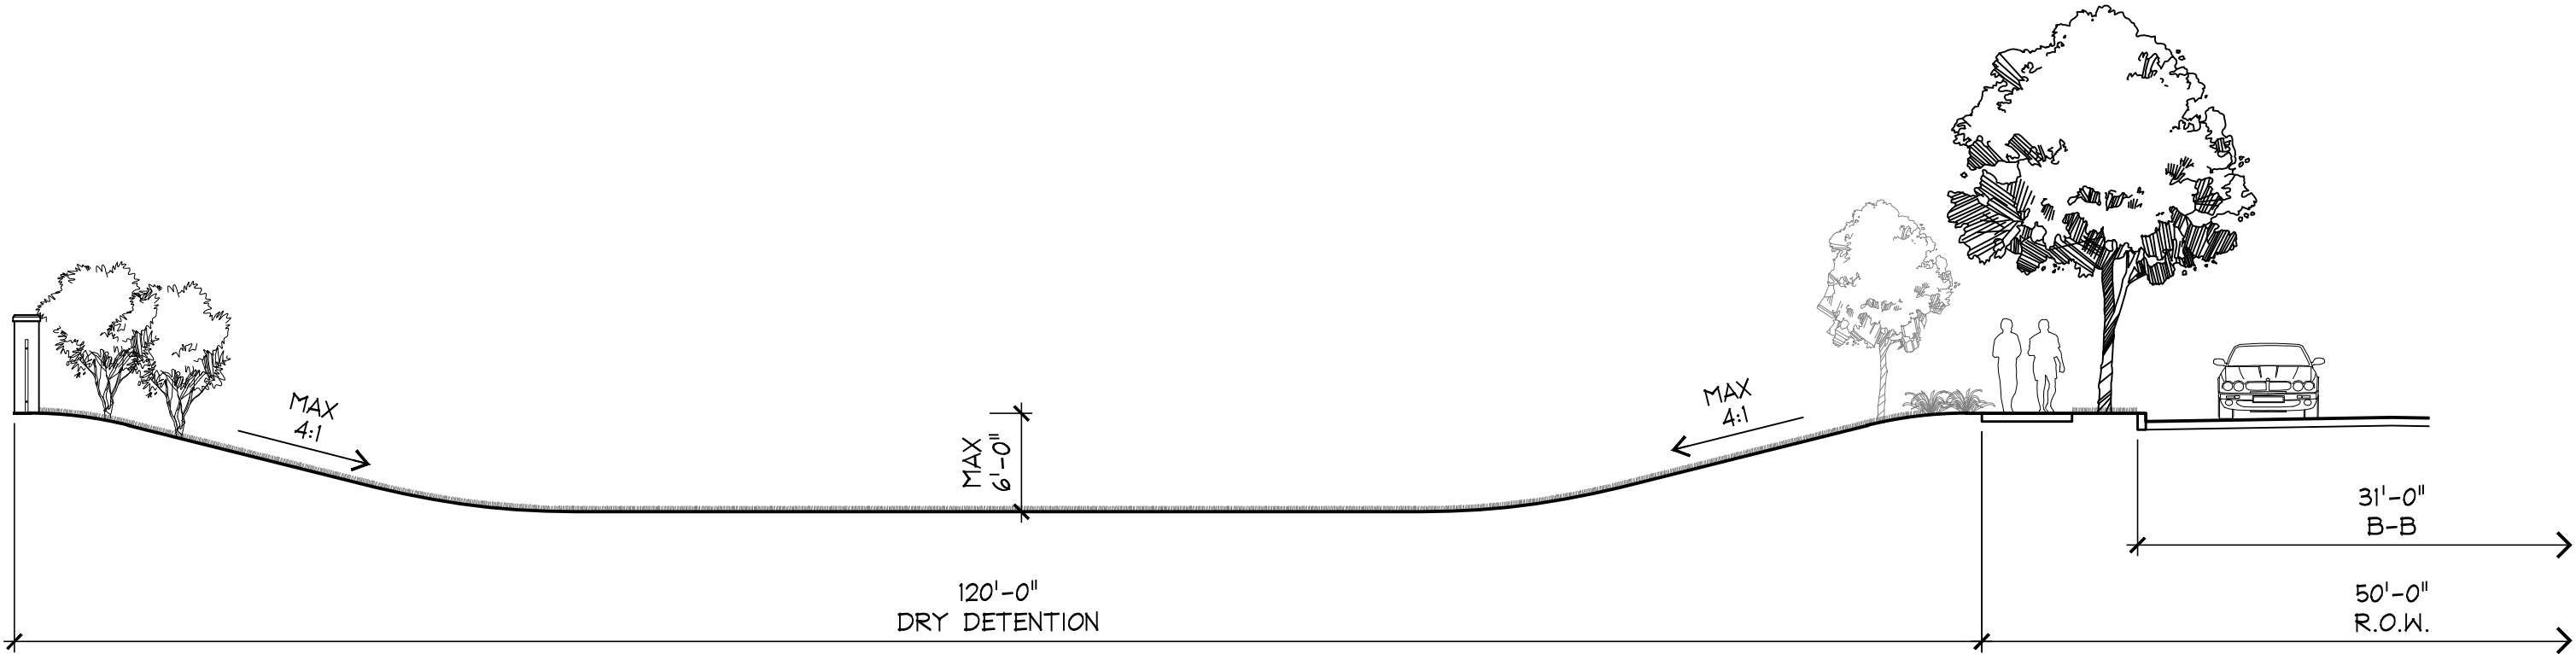

1 DRY DETENTION AREA SECTION

SCALE: 1"=10'




Kensington Place
detention section

Carrollton, Texas
01/28/2020
Arcadia

TBG - [214] 744 0757 - tbgpartners.com
2001 Bryan St, Suite 1450, Dallas, Texas 75201
The information shown is subject to change without notice.



PLZ 19-XXA

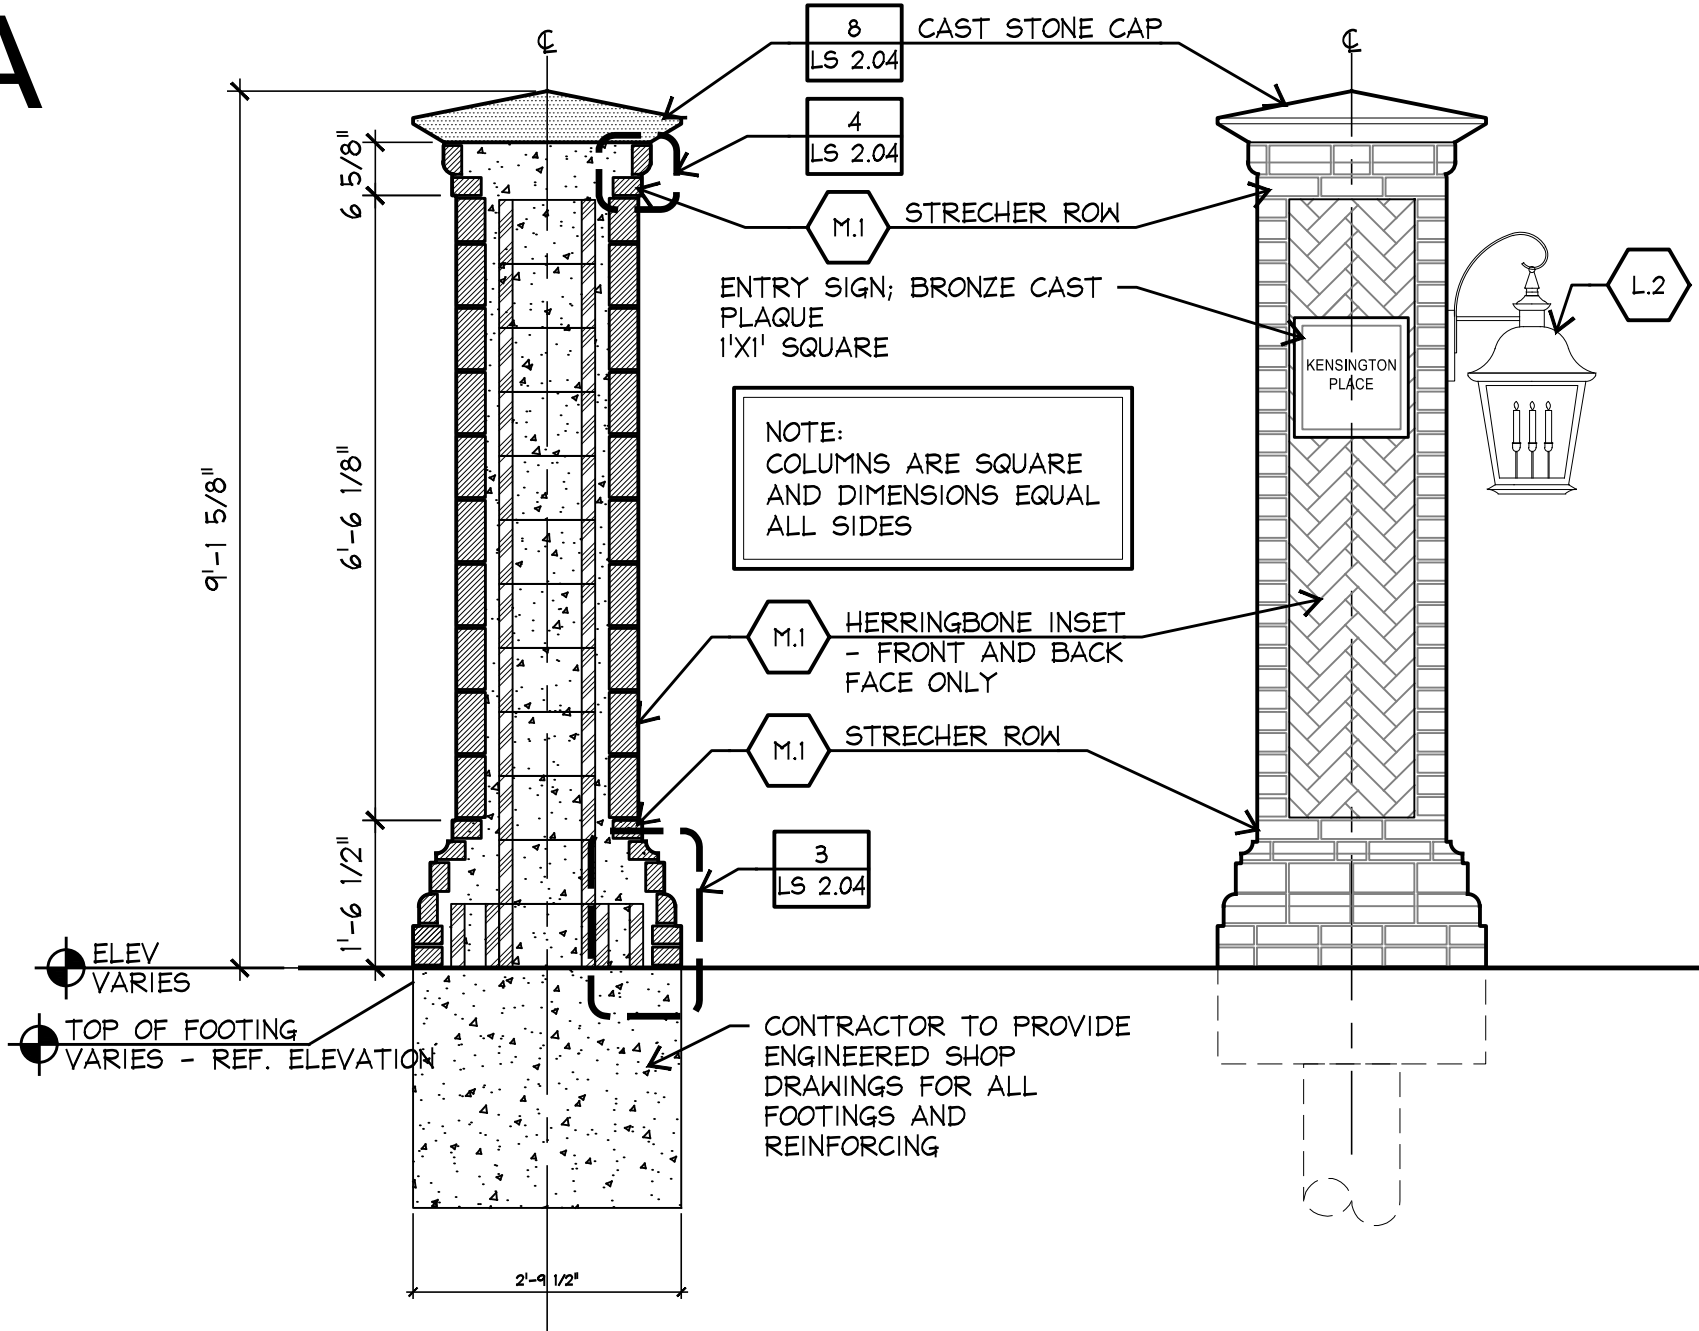

NOTE:
This illustration indicates the general quality of design and materials. The final design may differ based on final landscape design concepts and agreements with neighbors.

1 ENTRY COLUMN SECTION

SCALE: 1/2"=1'-0"



Kensington Place
entry column detail

Carrollton, Texas
01/28/2020
Arcadia

TBG - [214] 744 0757 - tbgpartners.com
2001 Bryan St, Suite 1450, Dallas, Texas 75201
The information shown is subject to change without notice.

