


PHASE III - PLAN DEVELOPMENT

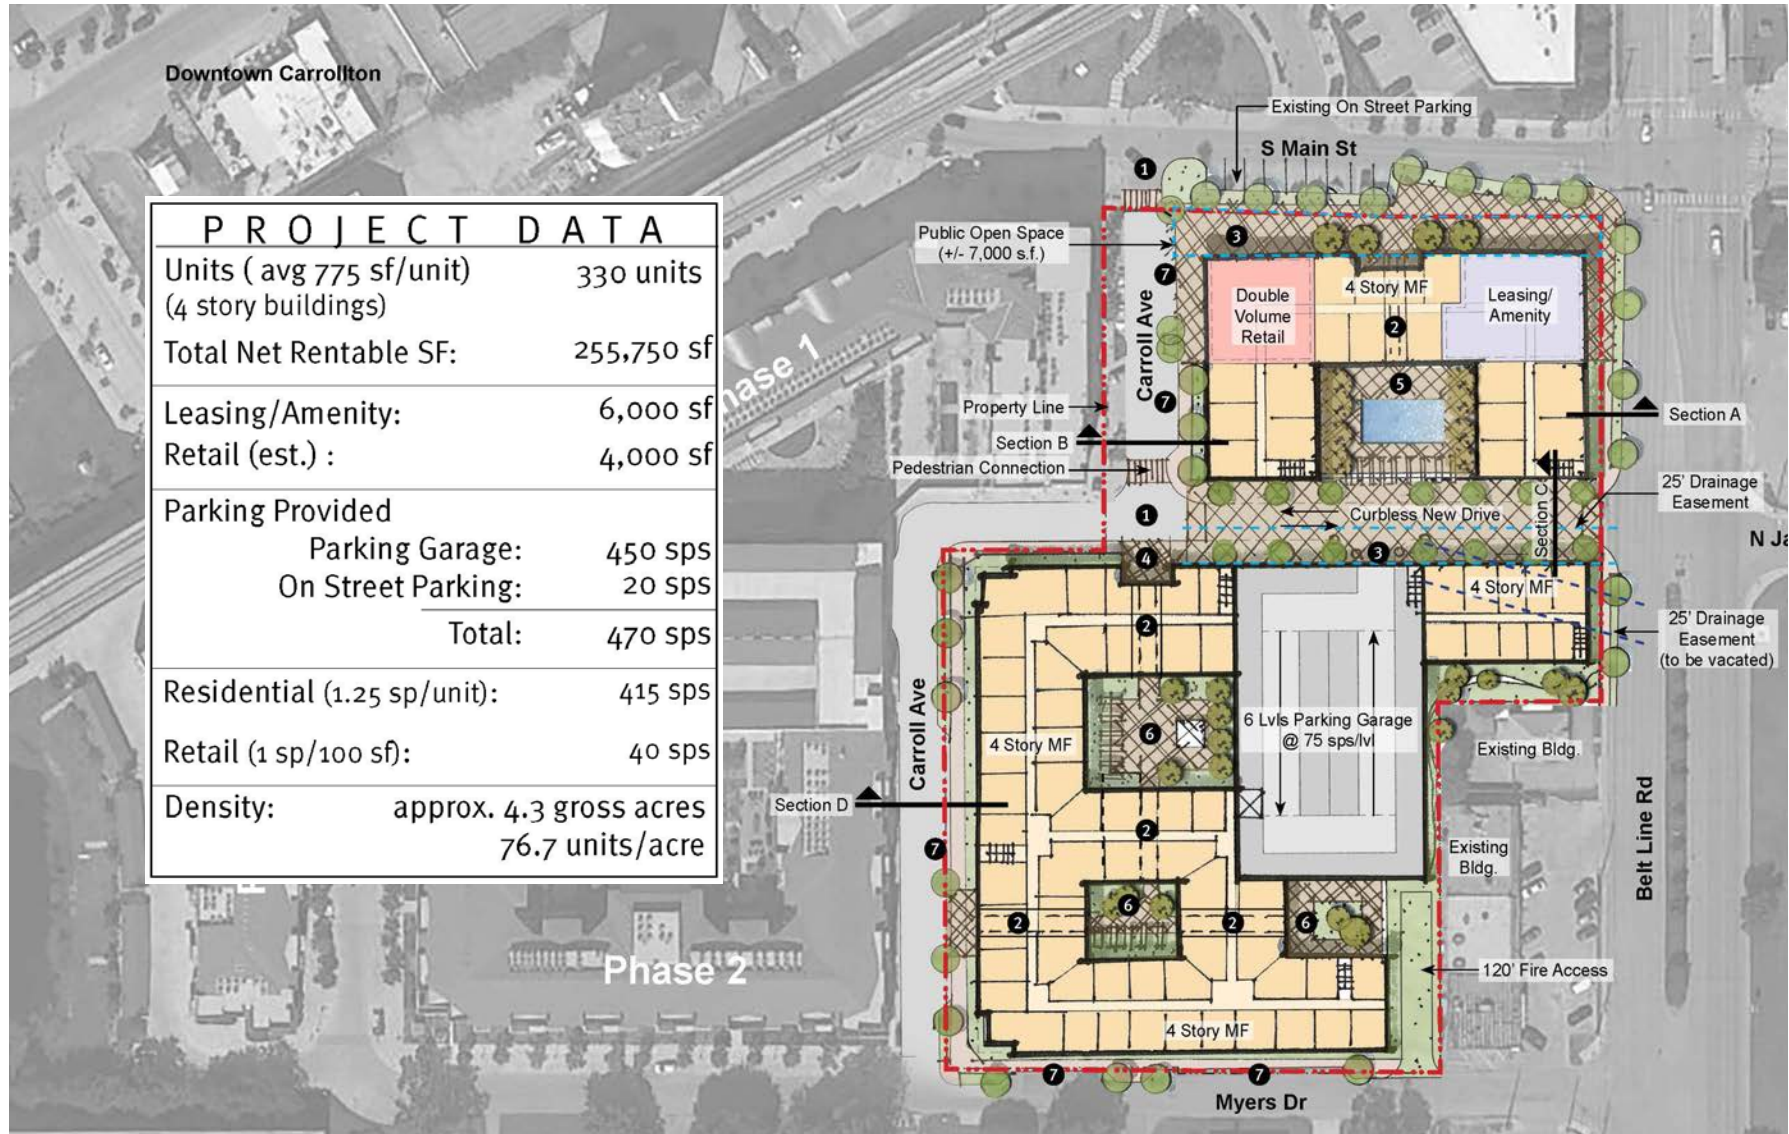

- 1 Pedestrian Connection and Enhanced Streetscape at Intersection
 2 Connection at Ground Floor
 3 Garage Entry
 4 Architectural Elements Aligned with Street Axis
 5 Pool Courtyard
 6 Courtyard
 7 On-street Parallel Parking

