



CONCEPTUAL SITE PLAN

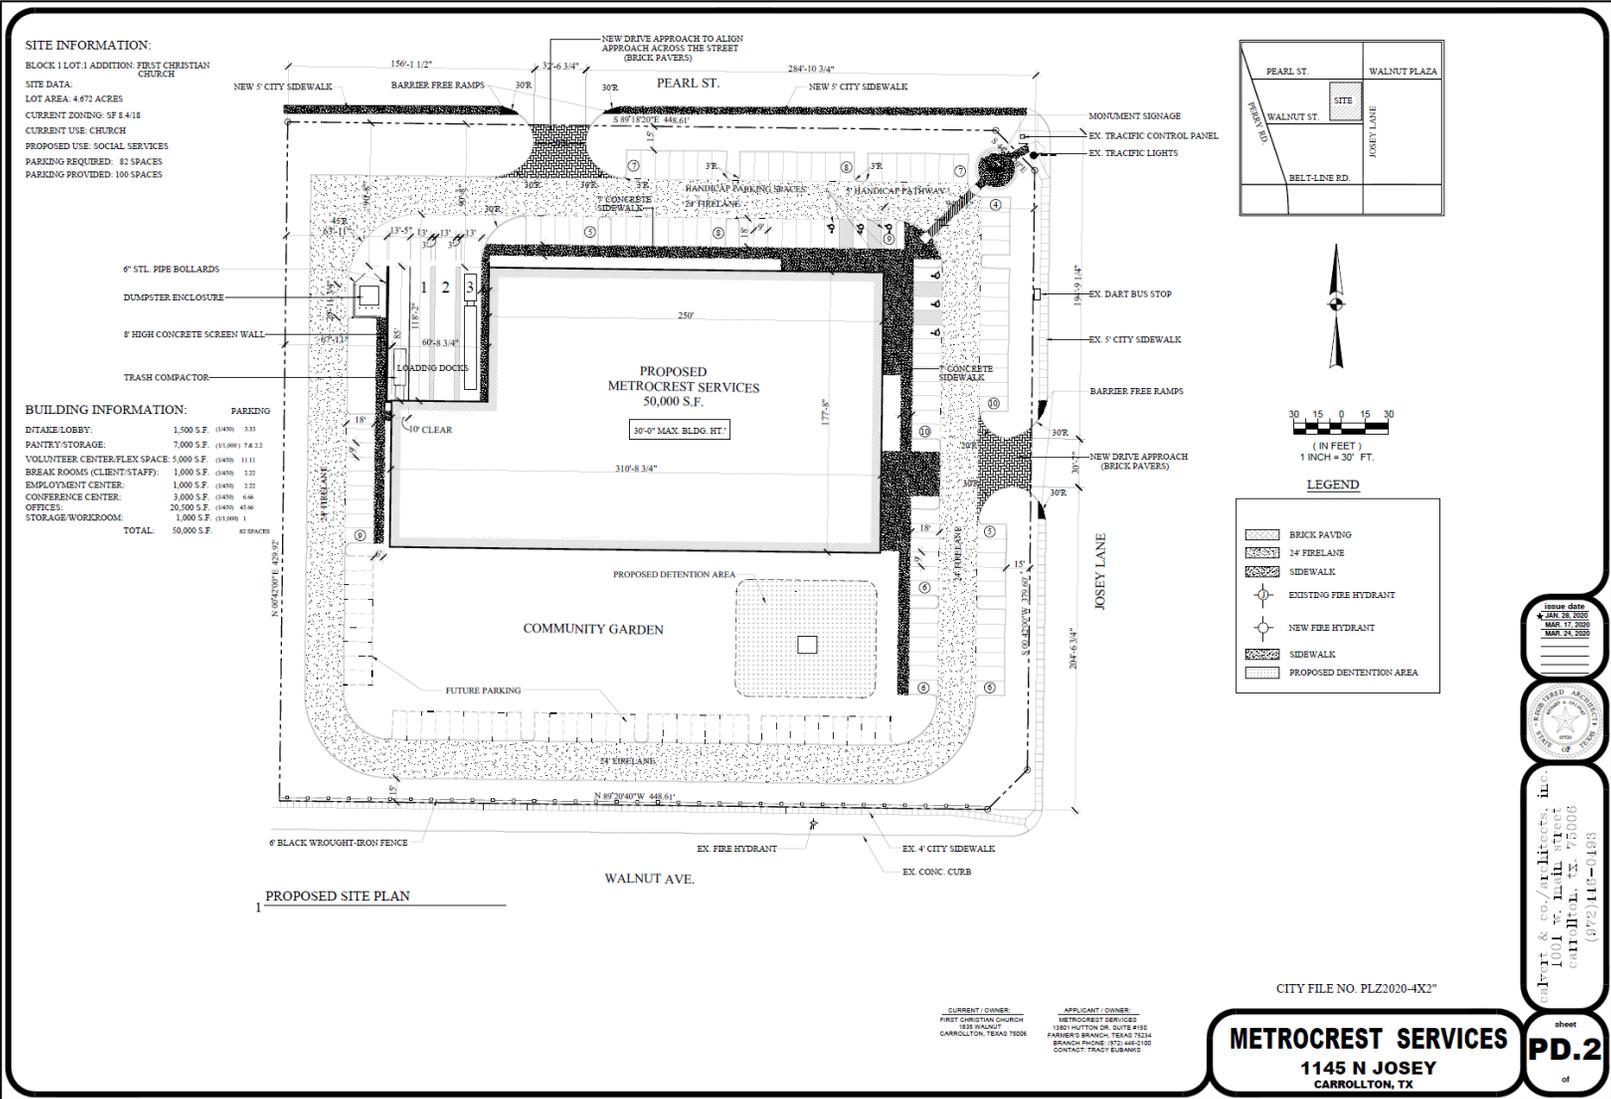

CONCEPTUAL LANDSCAPE PLAN

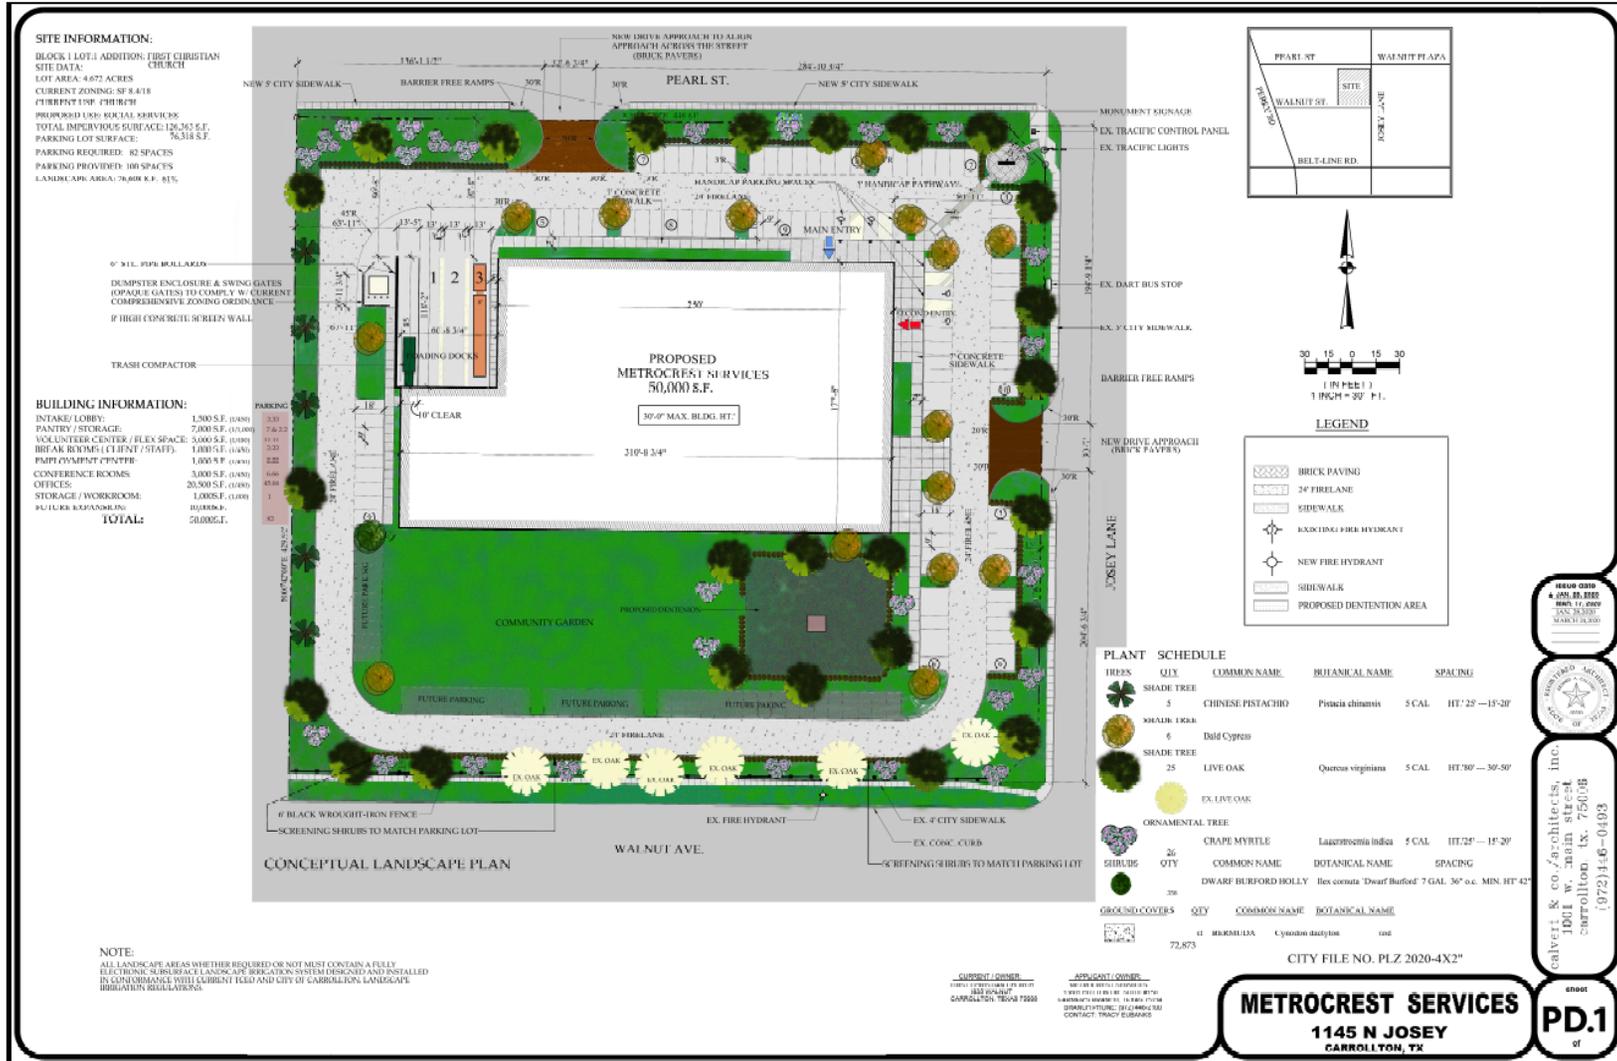


CONCEPTUAL BUILDING ELEVATION (1 OF 2)



1 PEARL ST. VIEW



2 JOSEY LANE VIEW

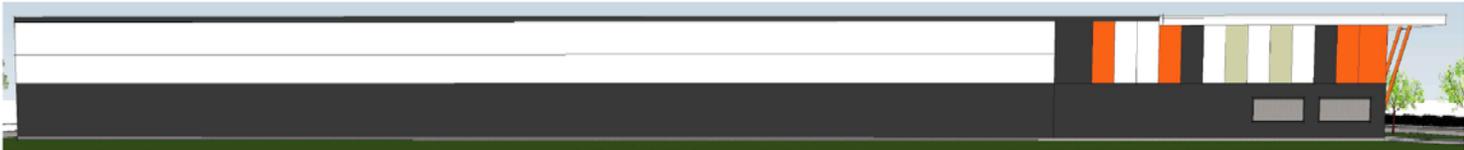

4 WALNUT AVE. VIEW



5 LOADING DOCK VIEW

CURRENT OWNER:
FIRST CHRISTIAN CHURCH


CITY FILE NO. PLZ2020-4X2

METROCREST SERVICES
1145 N JOSEY
CARROLLTON, TX

ISSUE DATE:
JAN. 28, 2020
SCALE: 1/8\"/>



calvert & co./architects, inc.

sheet
PD.3
of

CONCEPTUAL BUILDING ELEVATION (2 OF 2)

