


CONCEPTUAL SITE PLAN (TRUCK AND VAN RENTALS DISPLAY AREA)

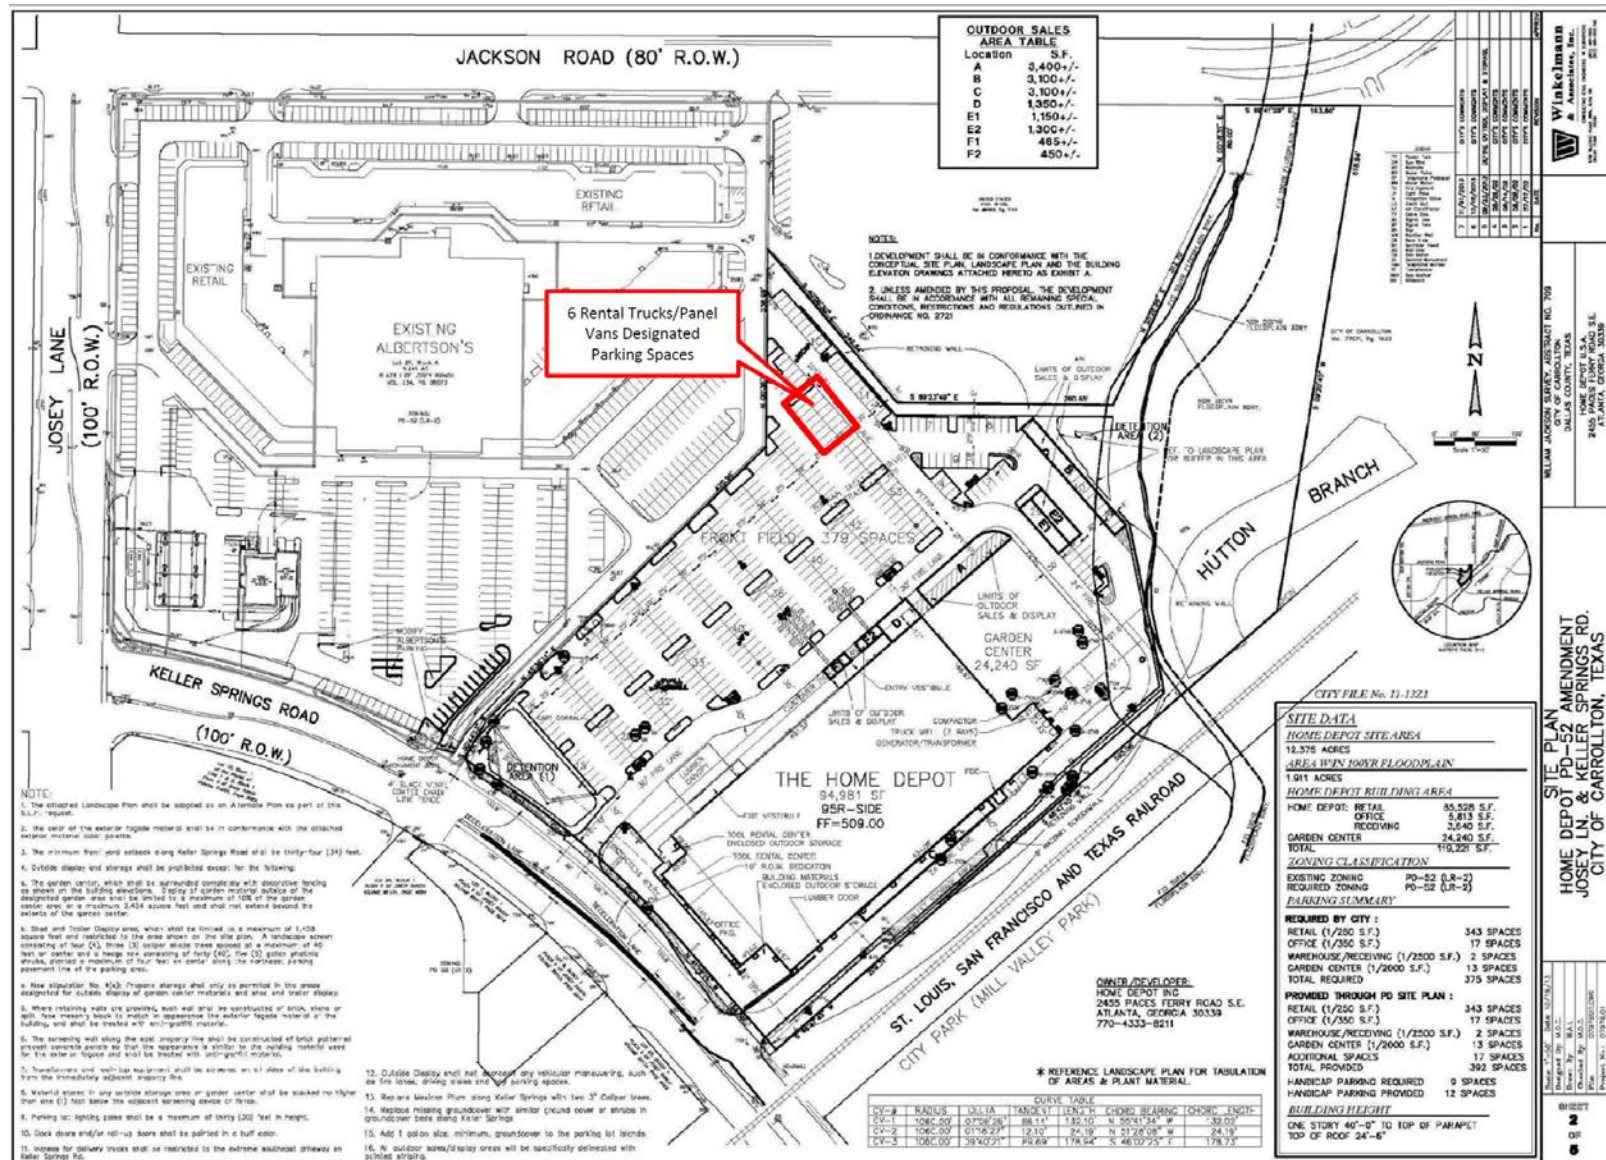

CONCEPTUAL SITE PLAN (OUTDOOR DISPLAY AREAS APPROVED IN 2014)

