


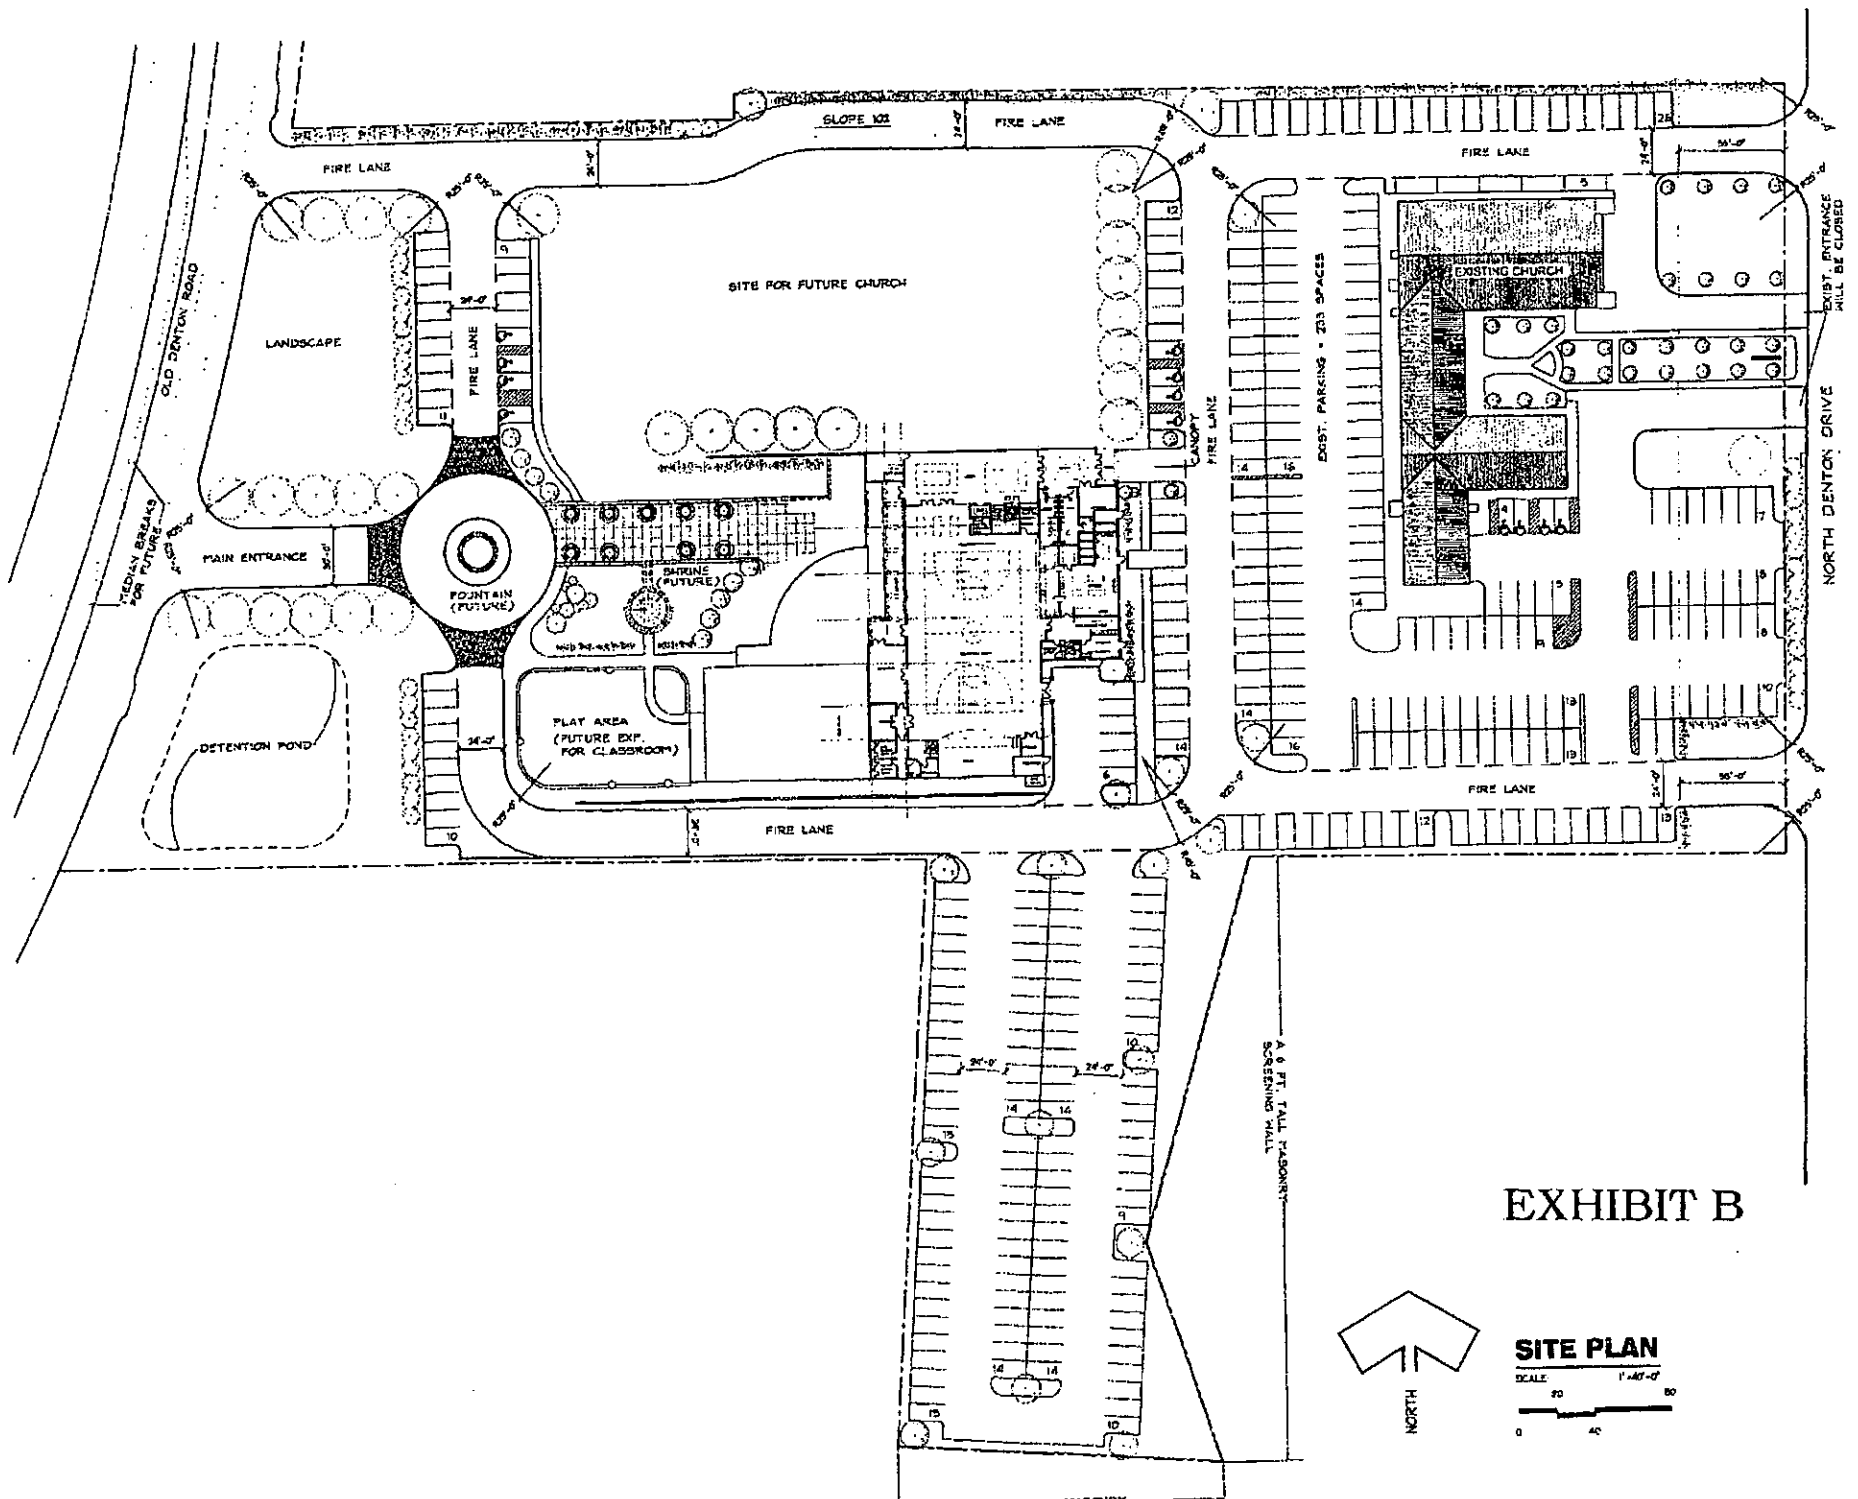



CITY FILE NO.
04-0621



Salem Associates Architects

Date: June 2014
BY: 20010108

1228 Laurel Rd., Suite 2
972.333.0102

SACRED HEART OF JESUS

NORTH DENTON DRIVE
CARROLLTON, TX

EXHIBIT C

