



© These drawings are the sole property of Lanarc Design Inc. The use of these drawings is hereby restricted to the original site for which they were prepared. Reproduction or reuse of these drawings in whole or in part without written permission of Lanarc Design Inc. is strictly prohibited.

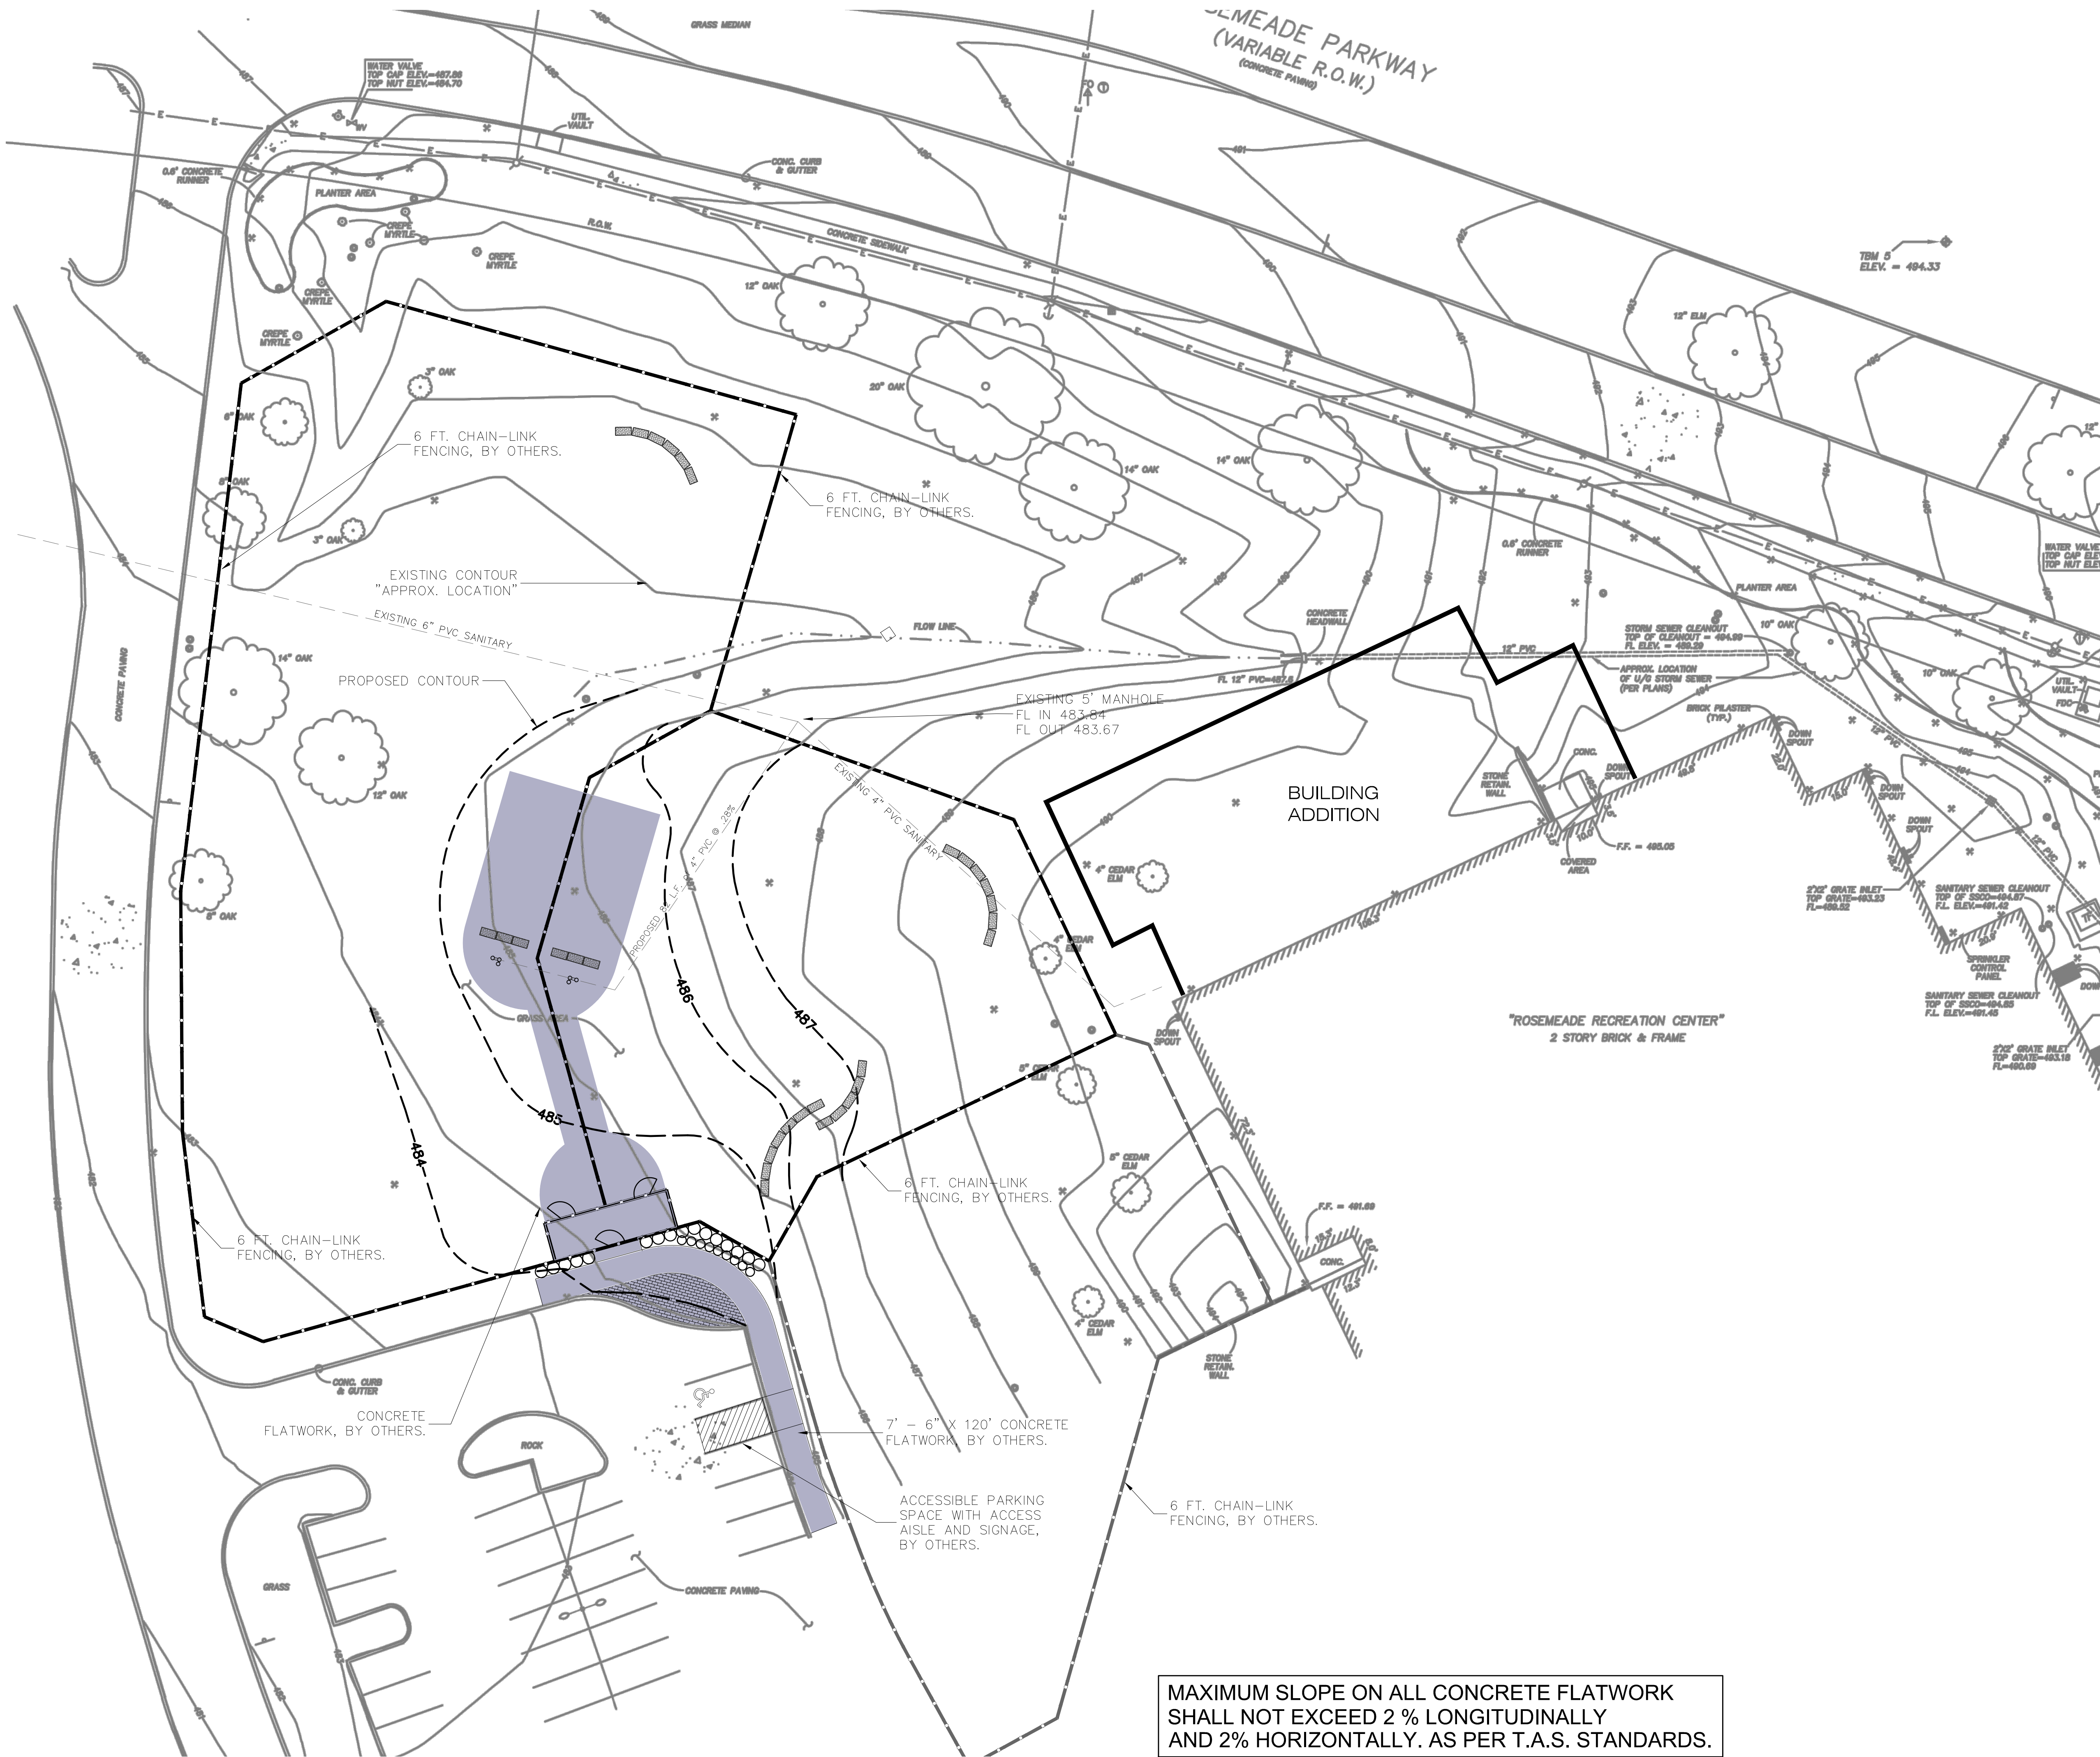

MAXIMUM SLOPE ON ALL CONCRETE FLATWORK SHALL NOT EXCEED 2 % LONGITUDINALLY AND 2% HORIZONTALLY. AS PER T.A.S. STANDARDS.

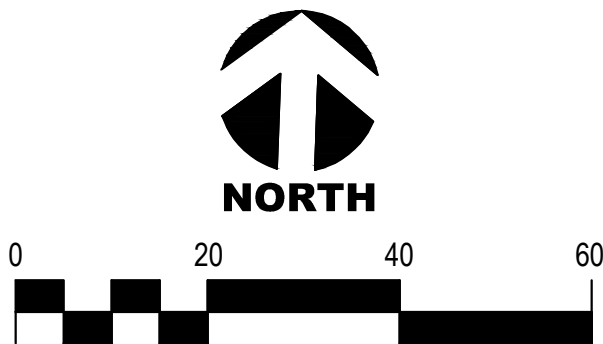

Preliminary  
Review Set  
Not for  
Construction

**DOG PARK @  
ROSEMEADE RECREATION  
CITY OF CARROLLTON, PARKS & RECREATION  
DEPARTMENT**

PROJECT:

OWNER:

REVISIONS:

Number	Date
Two	11/24/2014
Three	1/21/2015
Four	2/2/2015
Five	2/9/2015
Six	2/18/2015
Seven	3/2/2015

DATE:  
MARCH 19, 2015

TITLE:  
\*NFC\*  
GRADING PLAN  
\*NFC\*

SHEET:  
**LA-1G**